

- SITE BOUNDARIES**
- OVERALL APPLICATION BOUNDARY
 - BUILDING AND PODIUM BOUNDARY
- CLIMBERS**
- VERTICAL SELF CLINGING CLIMBERS
- SPECIES PALETTE:** specified at 10lt pot size
- RESIDENTIAL ELEVATIONS**
- Hydrangea petiolaris
 - Parthenocissus quinquefolia
- STRUCTURES**
- Clematis montana grandiflora
 - Jasminum nudiflorum
 - Wisteria sinensis
- Manual Irrigation
- PLEACHED TREES**
- PLEACHED CARPINUS BETULUS.
 - 20-25CM GIRTH
 - REFER TO PLANTING PLANS BMD.17.023.DR.P301-306
- Manual Irrigation
- ELEVATED HEDGEROWS**
- FORMAL EVERGREEN HEDGES TO LARGE ROOF GARDENS' EXTERNAL EDGES AND PODIUM EDGES
 - REFER TO PLANTING PLANS BMD.17.023.DR.P301-306
- SPECIES PALETTE:** specified as instant hedging
- Buxus sempervirens
 - Carpinus betulus
 - Lonicera pileata
- Automated Irrigation via driplines
- TRAILING PLANTS**
- TRAILING SHRUB MIX TO LARGE ROOF GARDENS' INTERNAL EDGES & PODIUM EDGES
 - REFER TO PLANTING PLANS BMD.17.023.DR.P301-306


- SPECIES PALETTE:** specified at 2lt pot size
- Clematis x cartmanii 'avalanche'
 - Fraxelospermum jaminoides
 - Lonicera japonica 'Halliana'
 - Aubrieta deltoidea
 - Rosmarinus prostratus
- Automated Irrigation via driplines


This drawing is the property of Bradley Murphy Design Ltd. Copyright is reserved by them and the drawing is issued on the condition that it is not copied, reproduced, retained nor disclosed to any unauthorized person either wholly or in part without the consent of Bradley Murphy Design Ltd.

NOTES:

- THIS DRAWING IS BASED ON BMD DRAWING BMD.17.023.DR.P100 OVERALL GENERAL ARRANGEMENT
- THIS DRAWING SHOULD BE READ IN CONJUNCTION WITH ALL OTHER LANDSCAPE DRAWINGS SUBMITTED AS PART OF THE OVERALL APPLICATION
- THIS DRAWING IS NOT INTENDED FOR CONSTRUCTION
- DO NOT SCALE FROM THIS DRAWING
- ANY DISCREPANCIES WITHIN THIS DRAWING OR BETWEEN THIS
- DRAWING AND ANY OTHER INFORMATION IS TO BE REPORTED TO BMD FOR CLARIFICATION

LOCATION PLAN

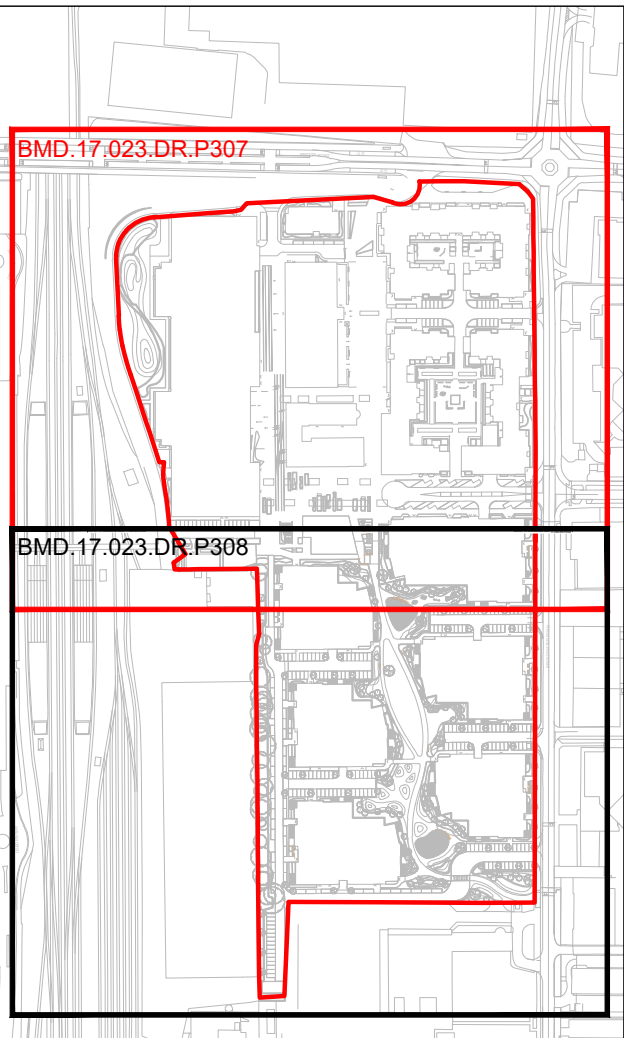

Rev	Description	Date	
Purpose of Issue			
PLANNING			
Bradley Murphy Design Ltd 1 The Courtyard Hatton Technology Park Dark Lane Hatton Warwickshire CV35 8XB			
t: 01926 676496 e: info@bradleymurphydesign.co.uk www.bradleymurphydesign.co.uk			
Client			
PLUTUS ESTATES (WGC) LTD & METROPOLITAN HOUSING TRUST			
Project Broadwater Road, Welwyn Garden City			
Drawing Title			
Vertical Landscapes- Sheet 1 of 2			
Drawn CR	Checked CC	Approved RW	Date 11.01.2018
Job No. 17.023	Scale 1:500	Sheet Size A1	Revision
Drawing Number BMD.17.023.DR.P307			-

