

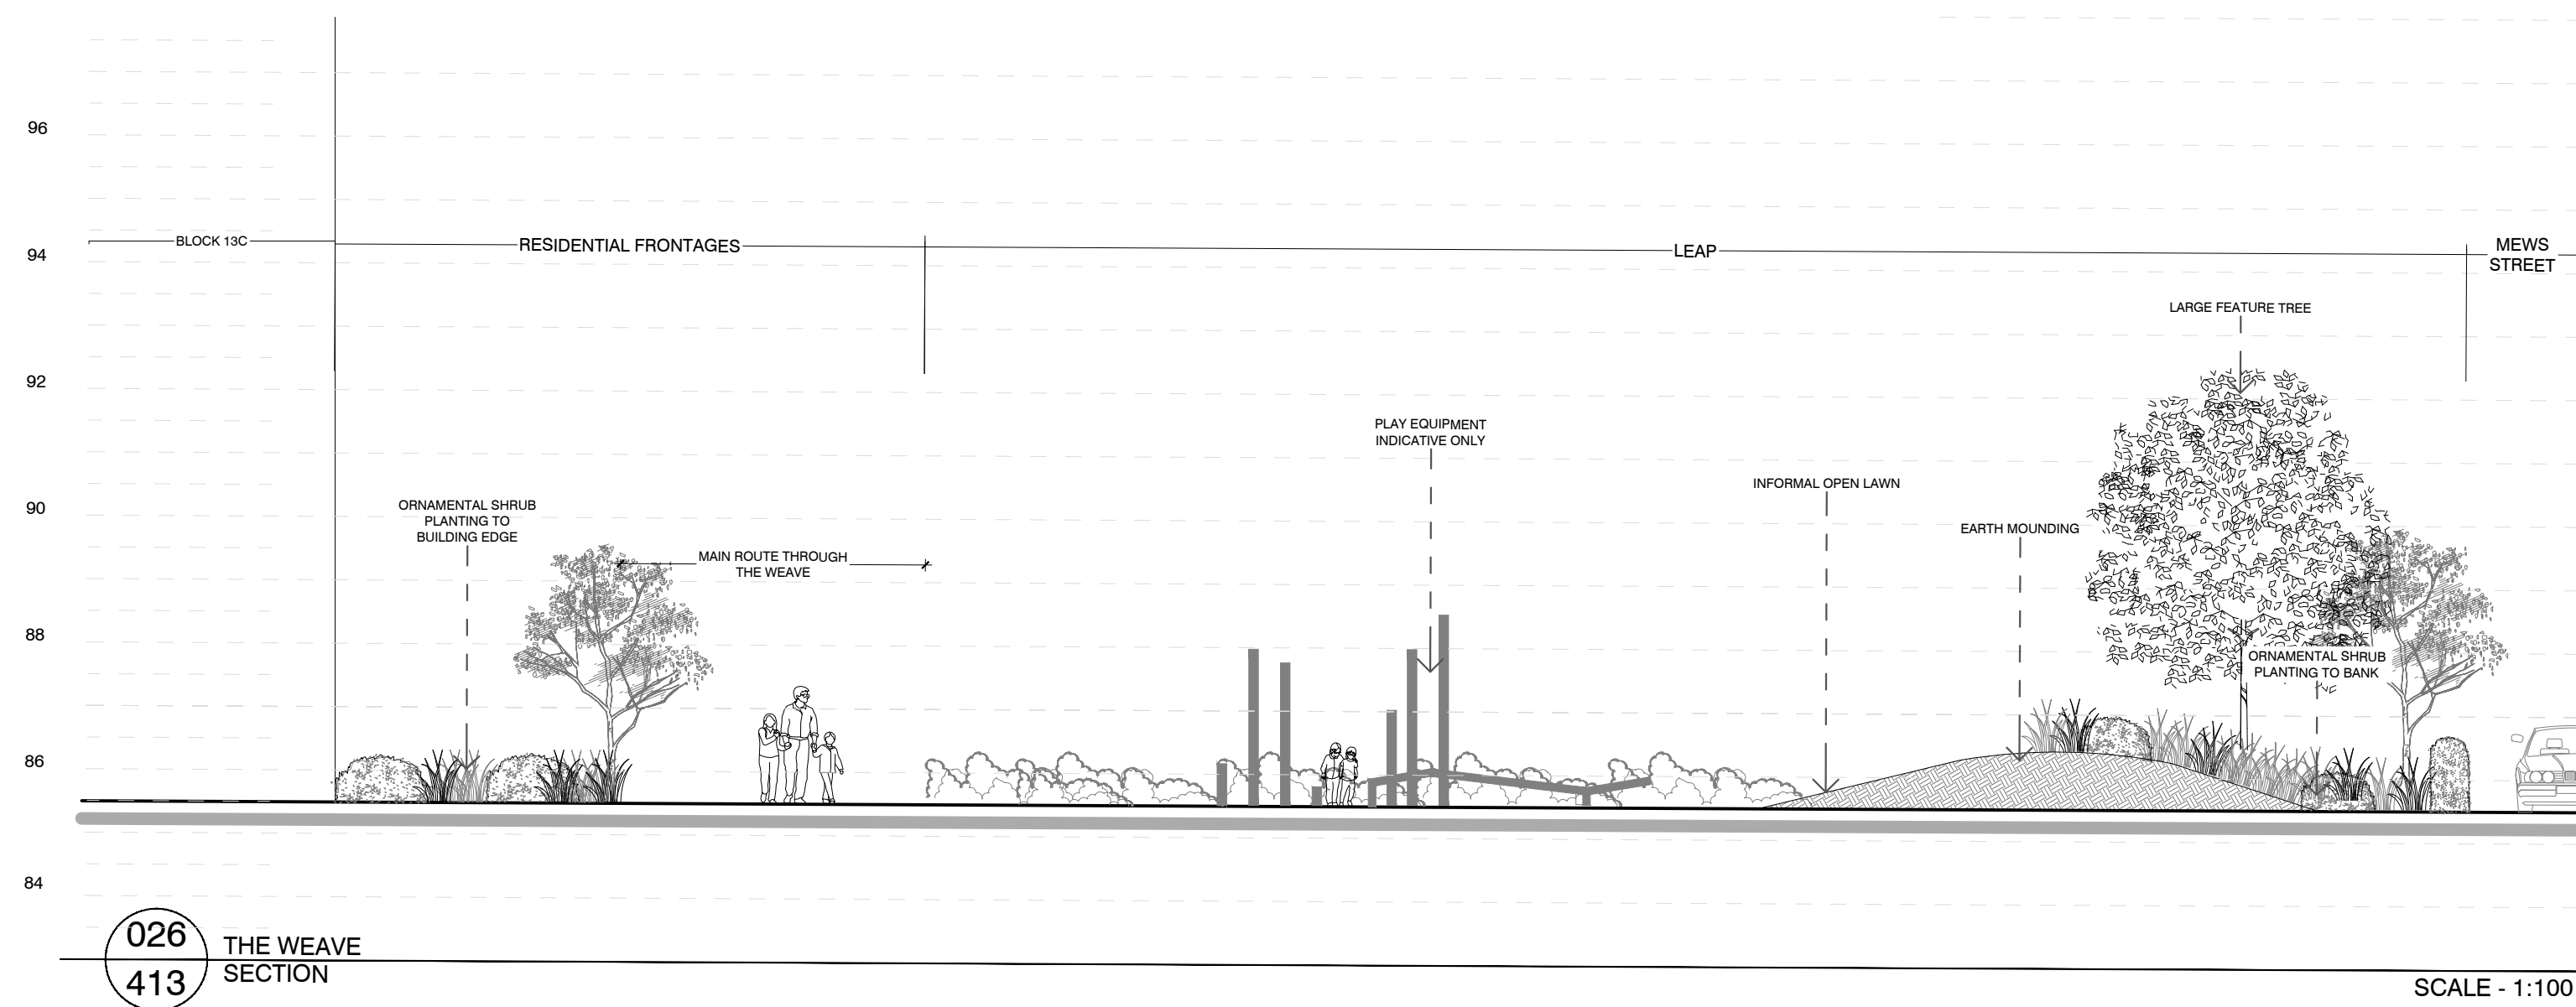


This drawing is the property of Bradley Murphy Design Ltd. Copyright is reserved by them and the drawing is issued on the condition that it is not copied, reproduced, retained nor disclosed to any unauthorized person either wholly or in part without the consent of Bradley Murphy Design Ltd.

- NOTES:
1. THIS DRAWING SHOULD BE READ IN CONJUNCTION WITH ALL OTHER LANDSCAPE DRAWINGS AND DOCUMENTS
 2. THIS DRAWING IS NOT INTENDED FOR CONSTRUCTION
 3. DO NOT SCALE FROM THIS DRAWING
 4. ANY DISCREPANCIES WITHIN THIS DRAWING OR BETWEEN THIS DRAWING AND ANY OTHER INFORMATION IS TO BE REPORTED TO BMD FOR CLARIFICATION

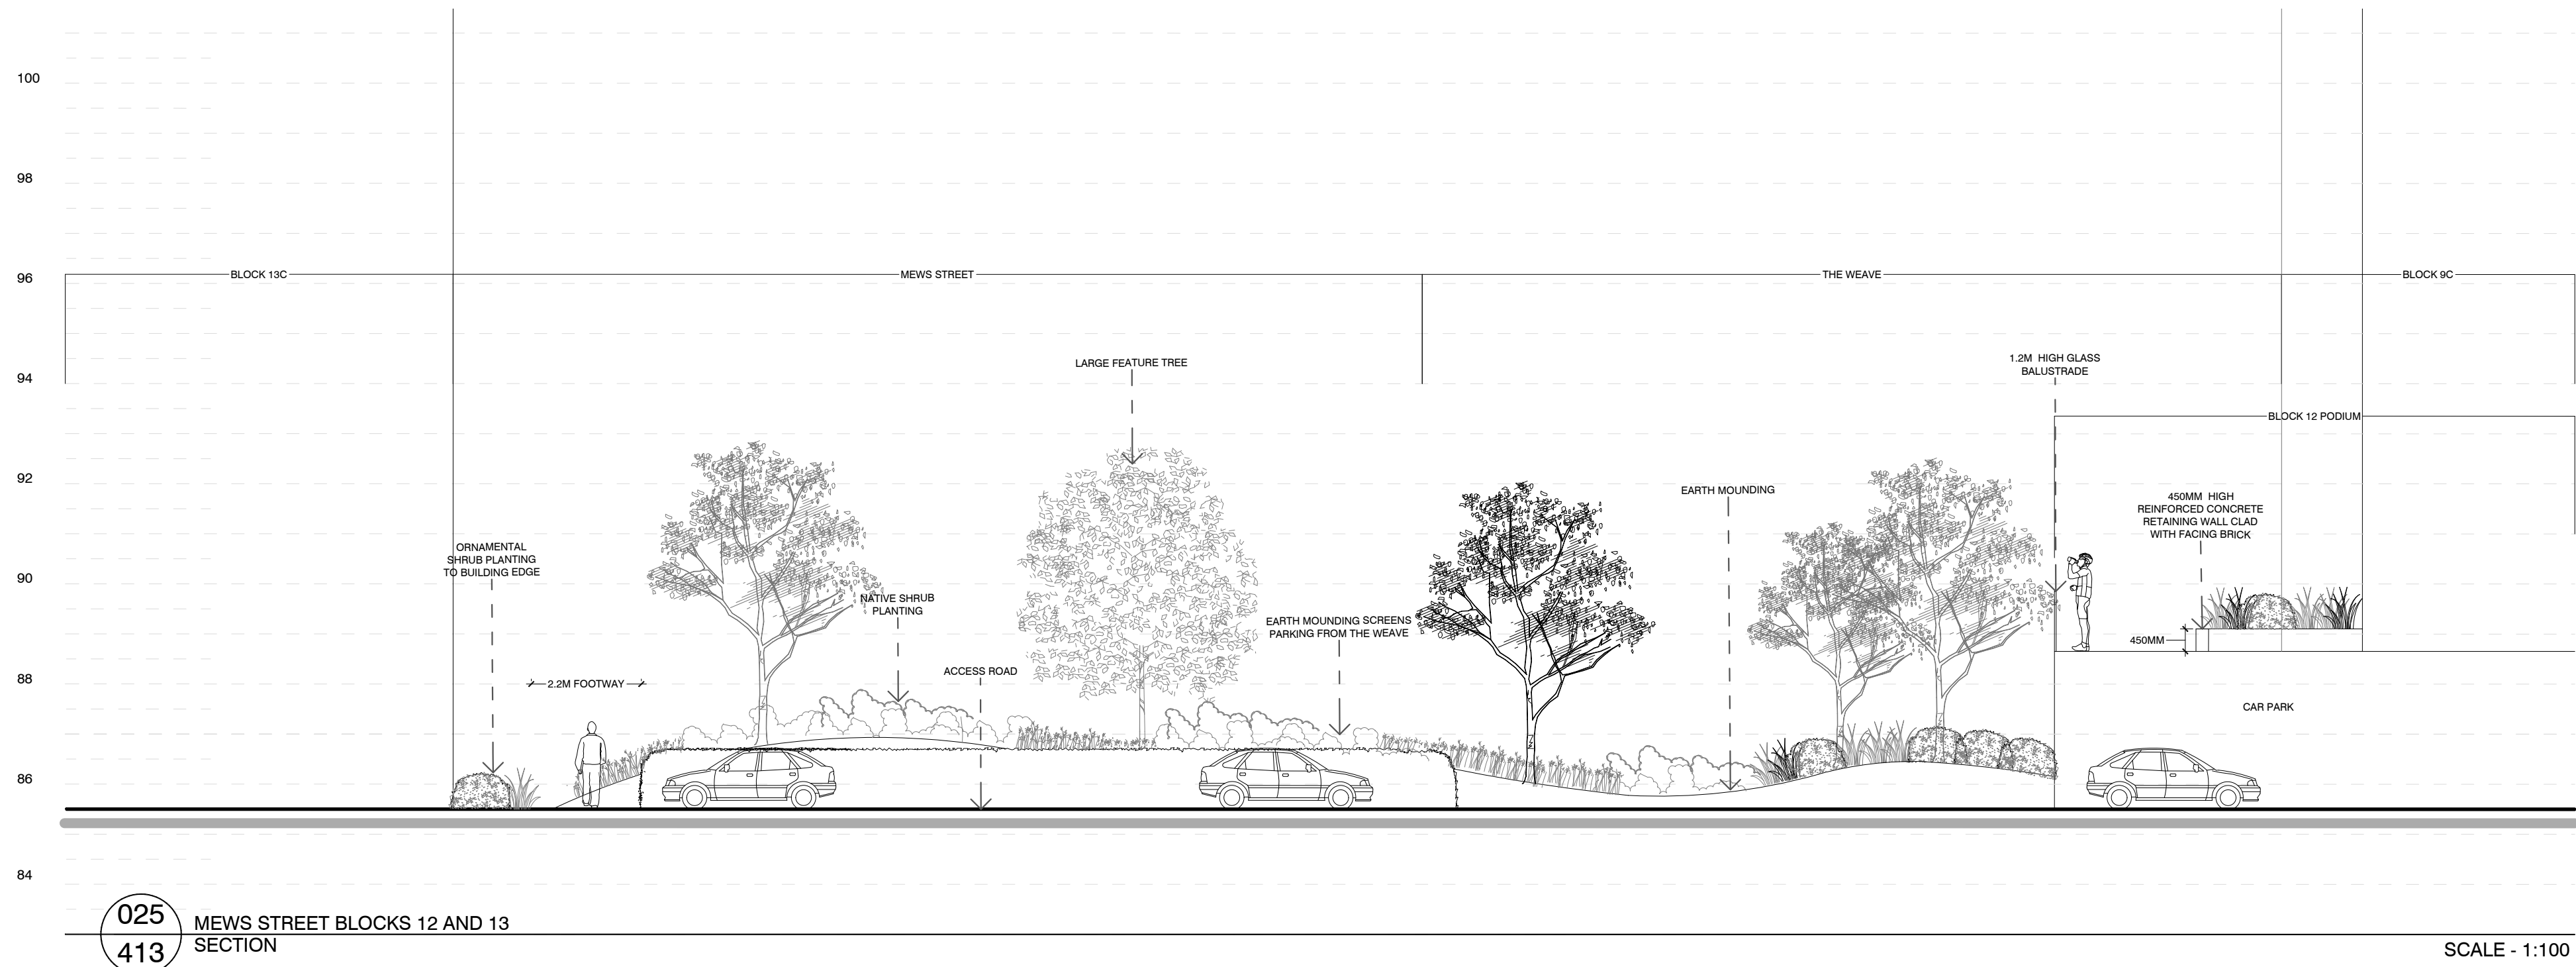

SECTION LOCATION PLAN

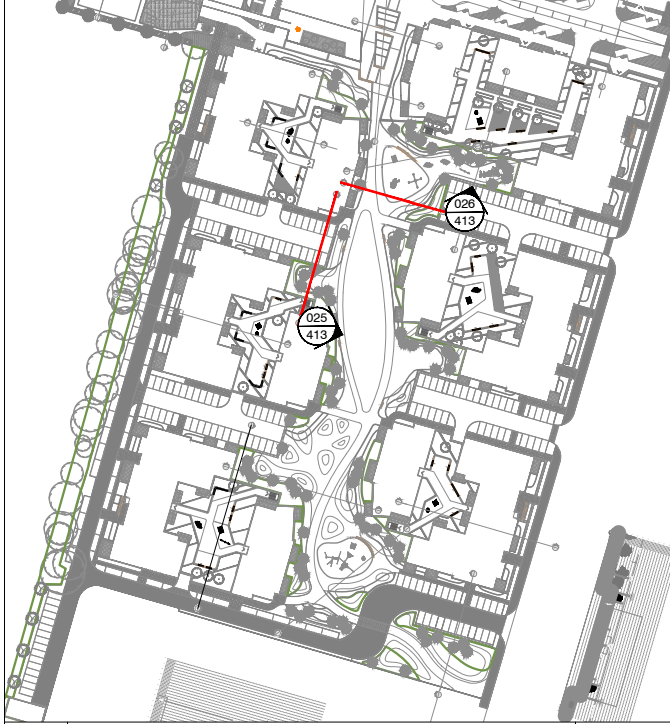

--	--	--	--	--
Rev	Description			Date
Purpose of Issue				
INFORMATION				
Bradley Murphy Design Ltd 5 The Courtyard Hutton Technology Park Dark Lane Hatton Warwickshire CV35 8XB				
t: 01926 676496 e: info@bradleymurphydesign.co.uk www.bradleymurphydesign.co.uk				
Client				
PLUTUS ESTATES (WGC) LTD & METROPOLITAN HOUSING TRUST				
Project				
Broadwater Road, Welwyn Garden City				
Drawing Title				
Detailed Sections 25 & 026				
Drawn	Checked	Approved	Date	Revision
CR	CC	RW	11/01/2018	
Job No.	Scale	Sheet Size		
17.023	1:100	A1		
Drawing Number			-	
BMD.17.023.DR.P413				

