

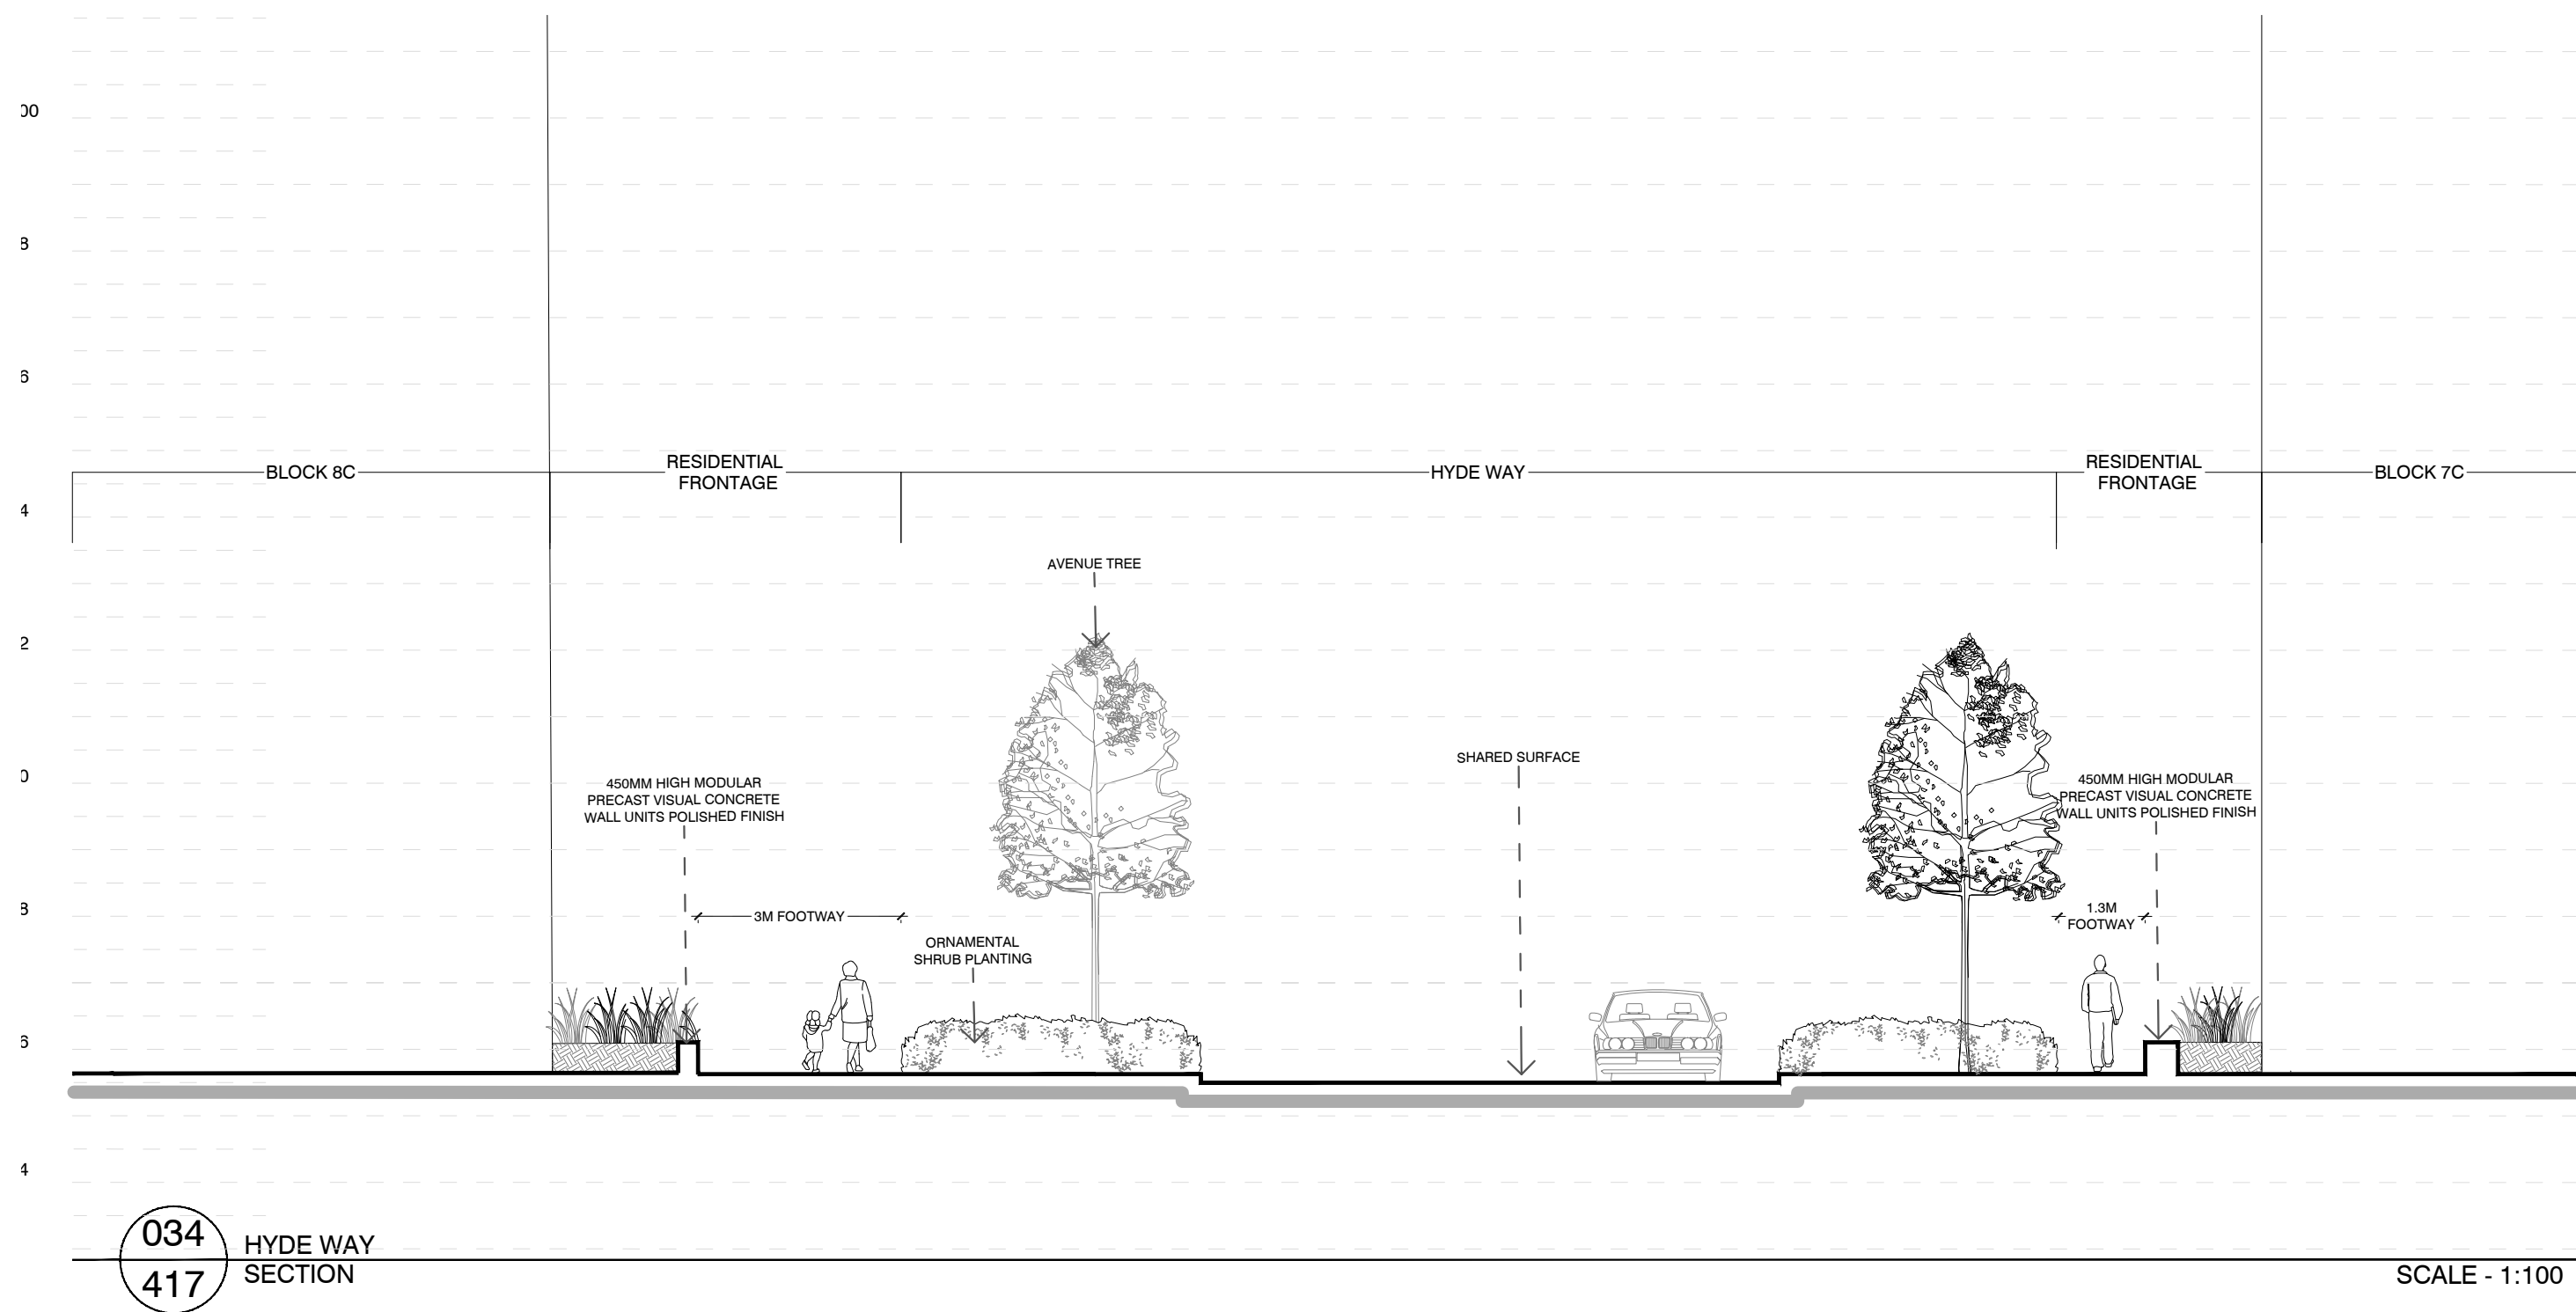


This drawing is the property of Bradley Murphy Design Ltd. Copyright is reserved by them and the drawing is issued on the condition that it is not copied, reproduced, retained nor disclosed to any unauthorized person either wholly or in part without the consent of Bradley Murphy Design Ltd.

- NOTES:
- THIS DRAWING SHOULD BE READ IN CONJUNCTION WITH ALL OTHER LANDSCAPE DRAWINGS AND DOCUMENTS
 - THIS DRAWING IS NOT INTENDED FOR CONSTRUCTION
 - DO NOT SCALE FROM THIS DRAWING
 - ANY DISCREPANCIES WITHIN THIS DRAWING OR BETWEEN THIS DRAWING AND ANY OTHER INFORMATION IS TO BE REPORTED TO BMD FOR CLARIFICATION

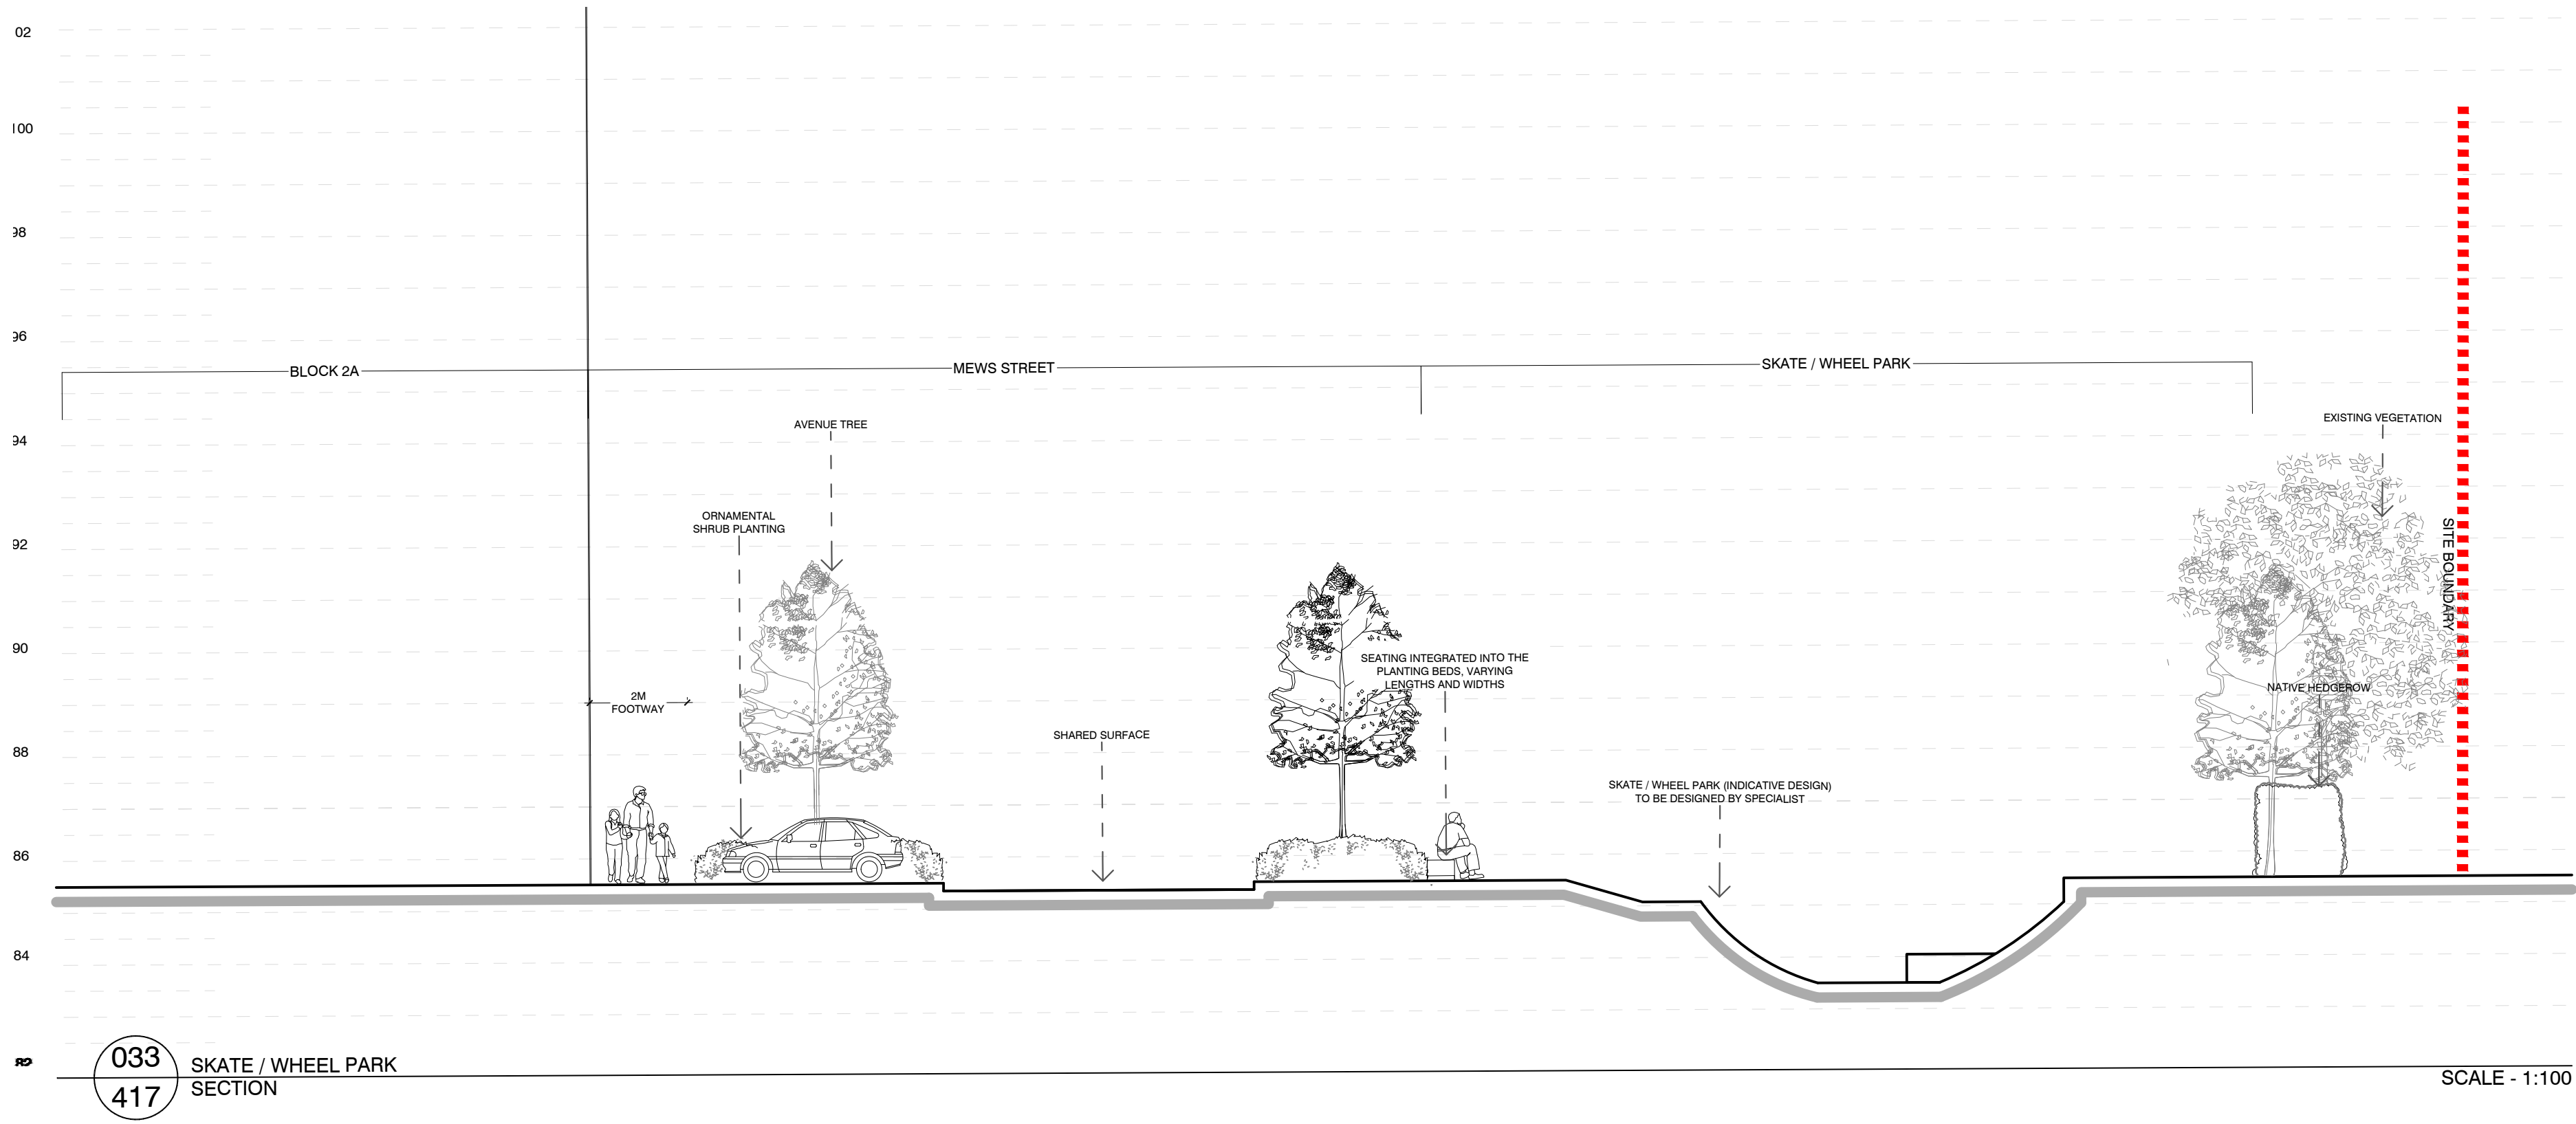

SECTION LOCATION PLAN

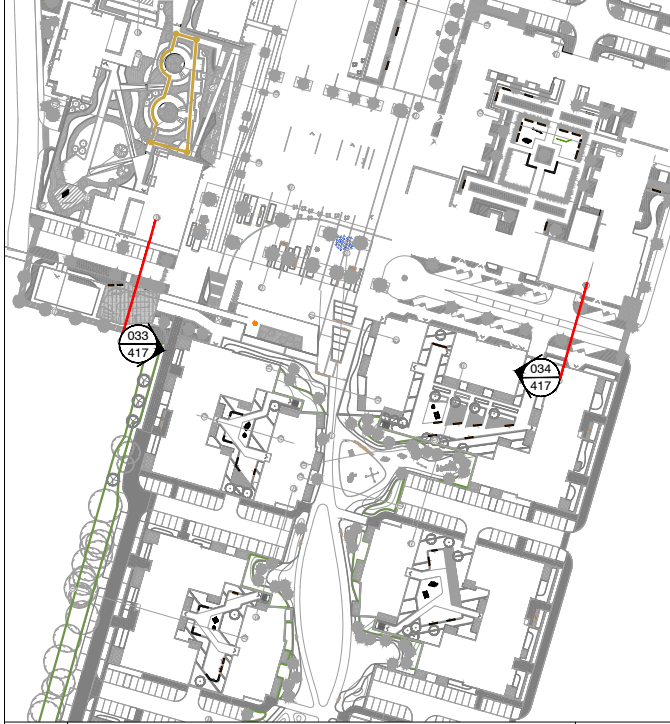

| | | |
|---|-------------|------------|
| Rev | Description | Date |
| 03 | 03 | 03 |
| Purpose of Issue | | |
| INFORMATION | | |
| Bradley Murphy Design Ltd 5 The Courtyard Hutton Technology Park Dark Lane Hutton Warwickshire CV35 8XB | | |
| t: 01926 676496 e: info@bradleymurphydesign.co.uk www.bradleymurphydesign.co.uk | | |
| Client | | |
| PLUTUS ESTATES (WGC) LTD & METROPOLITAN HOUSING TRUST | | |
| Project | | |
| Broadwater Road, Welwyn Garden City | | |
| Drawing Title | | |
| Detailed Sections 033 & 34 | | |
| Drawn | Checked | Approved |
| CR | CC | RW |
| Job No. | Scale | Sheet Size |
| 17.023 | 1:100 | A1 |
| Drawing Number | | |
| BMD.17.023.DR.P417 | | |
| Date | | |
| 11/01/2018 | | |
| Revision | | |
| - | | |

