


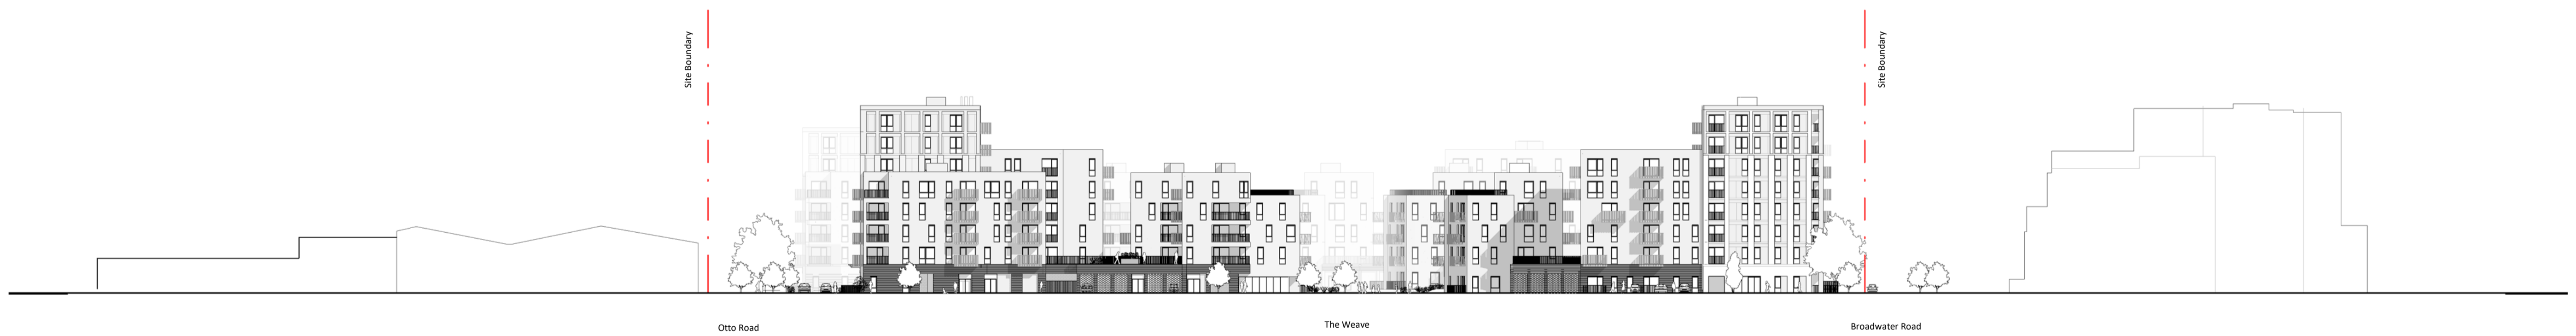

**1** Site Elevation - North A - Hydeway Elevation  
1 : 500



**2** Site Elevation - West B  
1 : 500



**3** Site Elevation - South C  
1 : 500

**NOTES**  
CONSULTANTS  
- Refer to highways consultant's drawings for details  
- Refer to landscape consultant's drawings for details  
- Landscaping layout is indicative only



**AREAS**  
- Refer to area schedule

© Copyright Reserved. ColladoCollins Partners LLP

Rev	Notes	Date	By	Auth
	Draft Planning Set	17-12-20		PM
	Planning Submission	18-01-12		VC
	CHP to Block 11	18-06-20		CB



VISUAL SCALE 1:500 @ A1

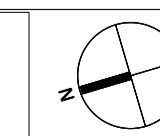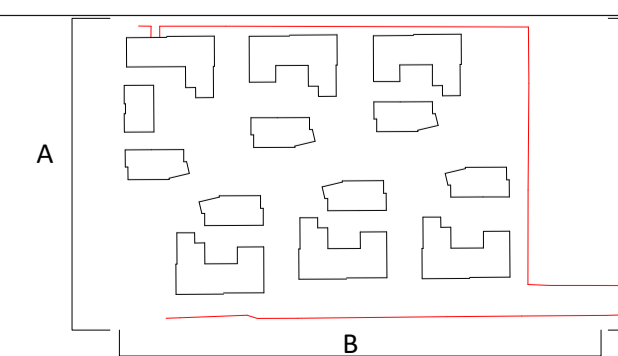

**ColladoCollins Architects**

17-19 Foley Street  
London W1W 6DW  
T 020 7580 3490  
F 020 7580 2917  
info@colladocollins.com  
www.colladocollins.com

Date: 20/06/18  
Drawn By: CB  
Checked by: MK  
Scale @ A1: 1 : 500  
Scale @ A3: 1 : 1000  
CAD File No:

Plutus Estates (WGC) Limited and  
Metropolitan Housing Trust  
Former Shredded Wheat Factory  
Sections / Elevations A,B,C

**PLANNING**  
16037

P0(S)-200

Revision