



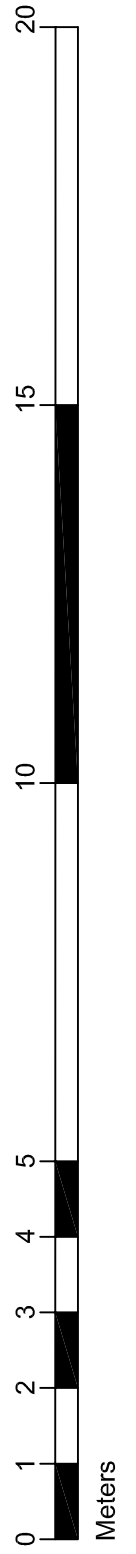

Second Floor

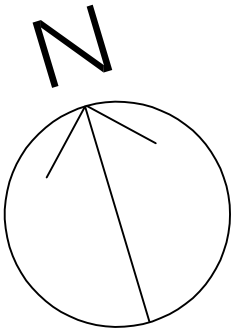

Third Floor



drawing stage

PRELIMINARY

Briffa Phillips

Architecture Design Planning Consultants Project Management

15-21 Holywell Hill, St Albans
Herts AL1 1EZ
Tel: 01727 840567
Fax: 01727 731671
www.briffaphillips.com
info@briffaphillips.com

project title

37 BROADWATER ROAD
WELWYN

drawing title

PROPOSED PLANS
SECOND FLOOR AND THIRD FLOOR

scale

1:100@A1

job architect

MB

drawn

NR

checked

date

21/02/2018

project no.

1583

drawing no.

101

revision

E