





Ground Floor

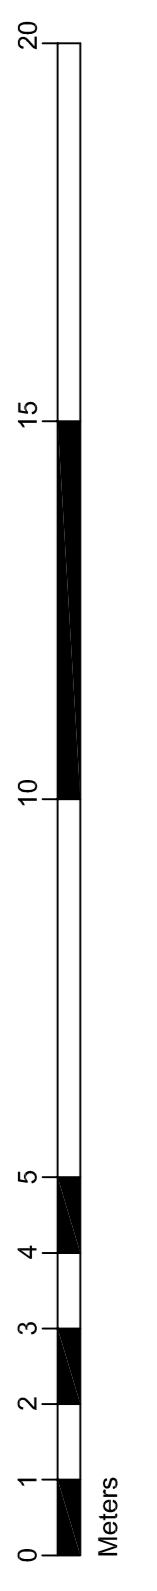

First Floor

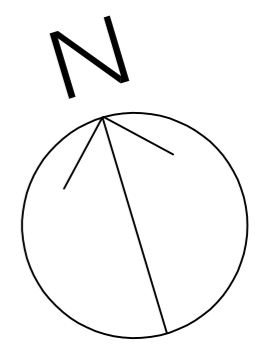

drawing stage
PRELIMINARY

Briffa Phillips
Architecture Design Planning Consultants Project Management
19-21 Holywell Hill, St Albans
Herts AL1 1EZ
Tel. 01727 840587
Fax. 01727 731974
www.briffaphillips.com
info@briffaphillips.com

project title
37 BROADWATER ROAD
WELWYN

drawing title
PROPOSED PLANS
GROUND FLOOR AND FIRST FLOOR

scale	job architect	drawn	checked
1:100@A1	MB	NR	
date	project no.	drawing no.	revision
18/05/2018	1583	100	F