





Second Floor

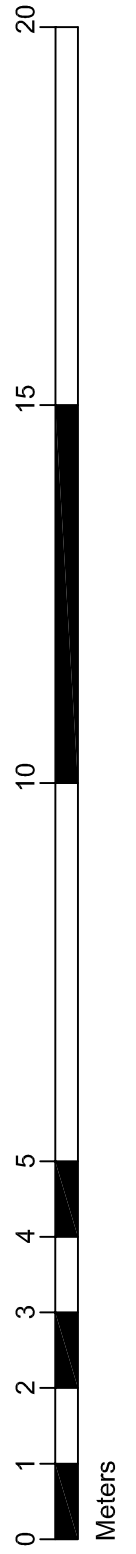

Third Floor

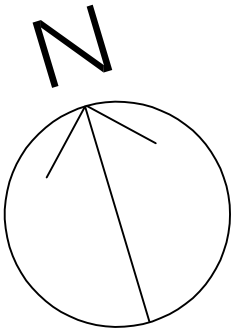

drawing stage
PRELIMINARY

Briffa Phillips
Architecture Design Planning Consultants Project Management

19-21 Holywell Hill, St Albans
Herts AL1 1EZ
Tel: 01727 840567
Fax: 01727 731671
www.briffaphillips.com
info@briffaphillips.com

project title
37 BROADWATER ROAD
WELWYN

drawing title
PROPOSED PLANS
SECOND FLOOR AND THIRD FLOOR

scale 1:100@A1	job architect MB	drawn NR	checked
date 18/05/2018	project no. 1583	drawing no. 101	revision F