
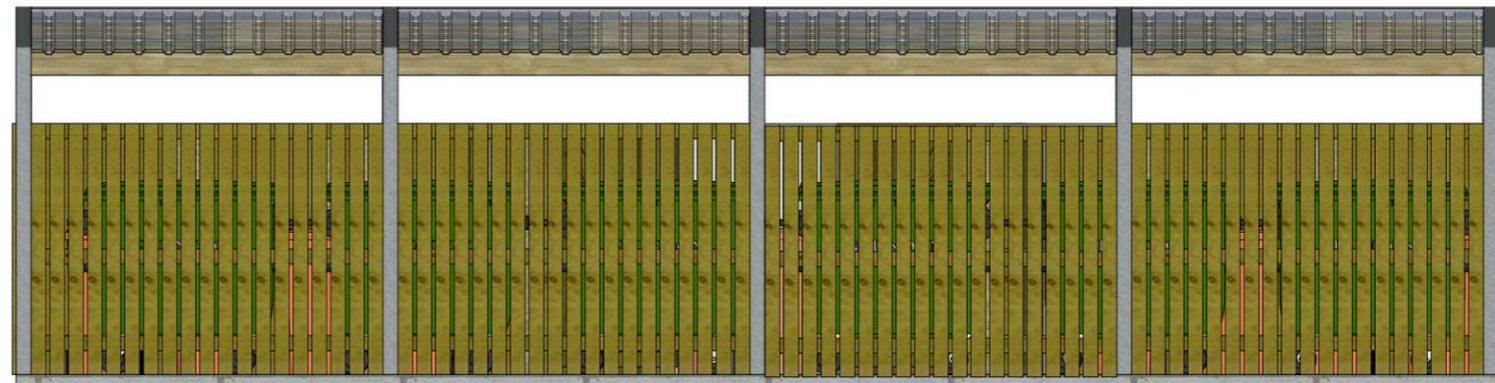
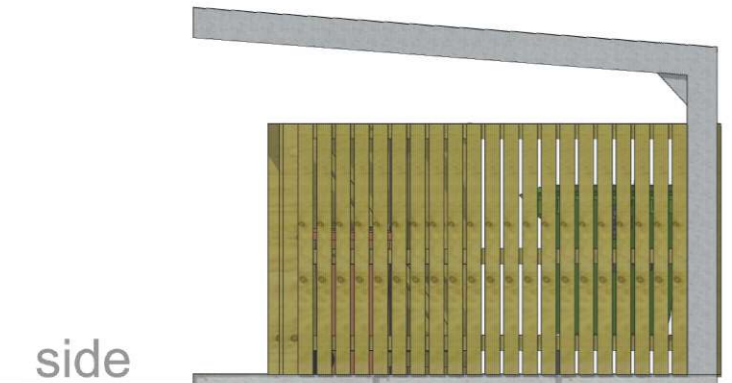


elevations
1:50

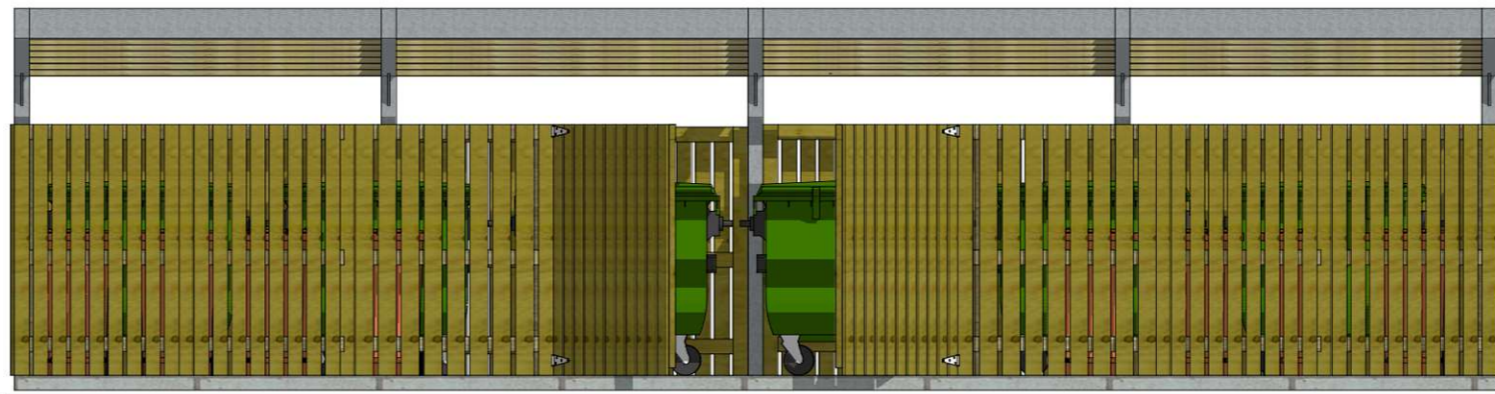

drawing stage
PRELIMINARY

Briffa Phillips
Architecture Design Planning Consultants Project Management

19-21 Holywell Hill, St Albans
Herts AL1 1EZ
Tel. 01727 840567
Fax. 01727 731671
www.briffaphillips.com
info@briffaphillips.com

project title
37 BROADWATER ROAD
WELWYN

drawing title
PROPOSED BIN SHED

scale	job architect	drawn	checked
1:50@A3	MB	MO	
date	project no.	drawing no.	revision
27/03/2018	1583	206	