



1 Site Location Plan
1 : 1250 @A1

NOTES


CONSULTANTS

- Refer to highways consultant's drawings for details
- Refer to landscape consultant's drawings for details
- Landscaping layout is indicative only


AREAS

- Refer to area schedule

© Copyright Reserved. ColladoCollins Partners LLP

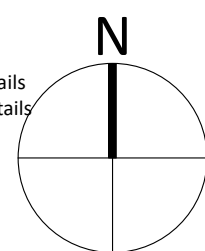

Rev	Notes	Date	By	Auth
P1	Issue for Planning	18-04-13	CS	FvB

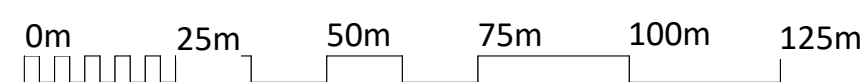

VISUAL SCALE 1:1250 @ A1

ColladoCollinsArchitects

17-19 Foley Street
London W1W 6DW
T 020 7580 3490
F 020 7580 2917
info@colladocollins.com
www.colladocollins.com

Date: 04/13/18
Drawn By: CS
Checked by: FvB
Scale @ A1: 1 : 1250
Scale @ A3: 1 : 2500
CAD File No:

Plutus Estates (WGC) Limited and
Metropolitan Housing Trust

Former Shredded Wheat Factory
Block 04 & 05 - Site Location Plan

PLANNING
16037

P1
P0(N-04/05)-001