


160337

+

+

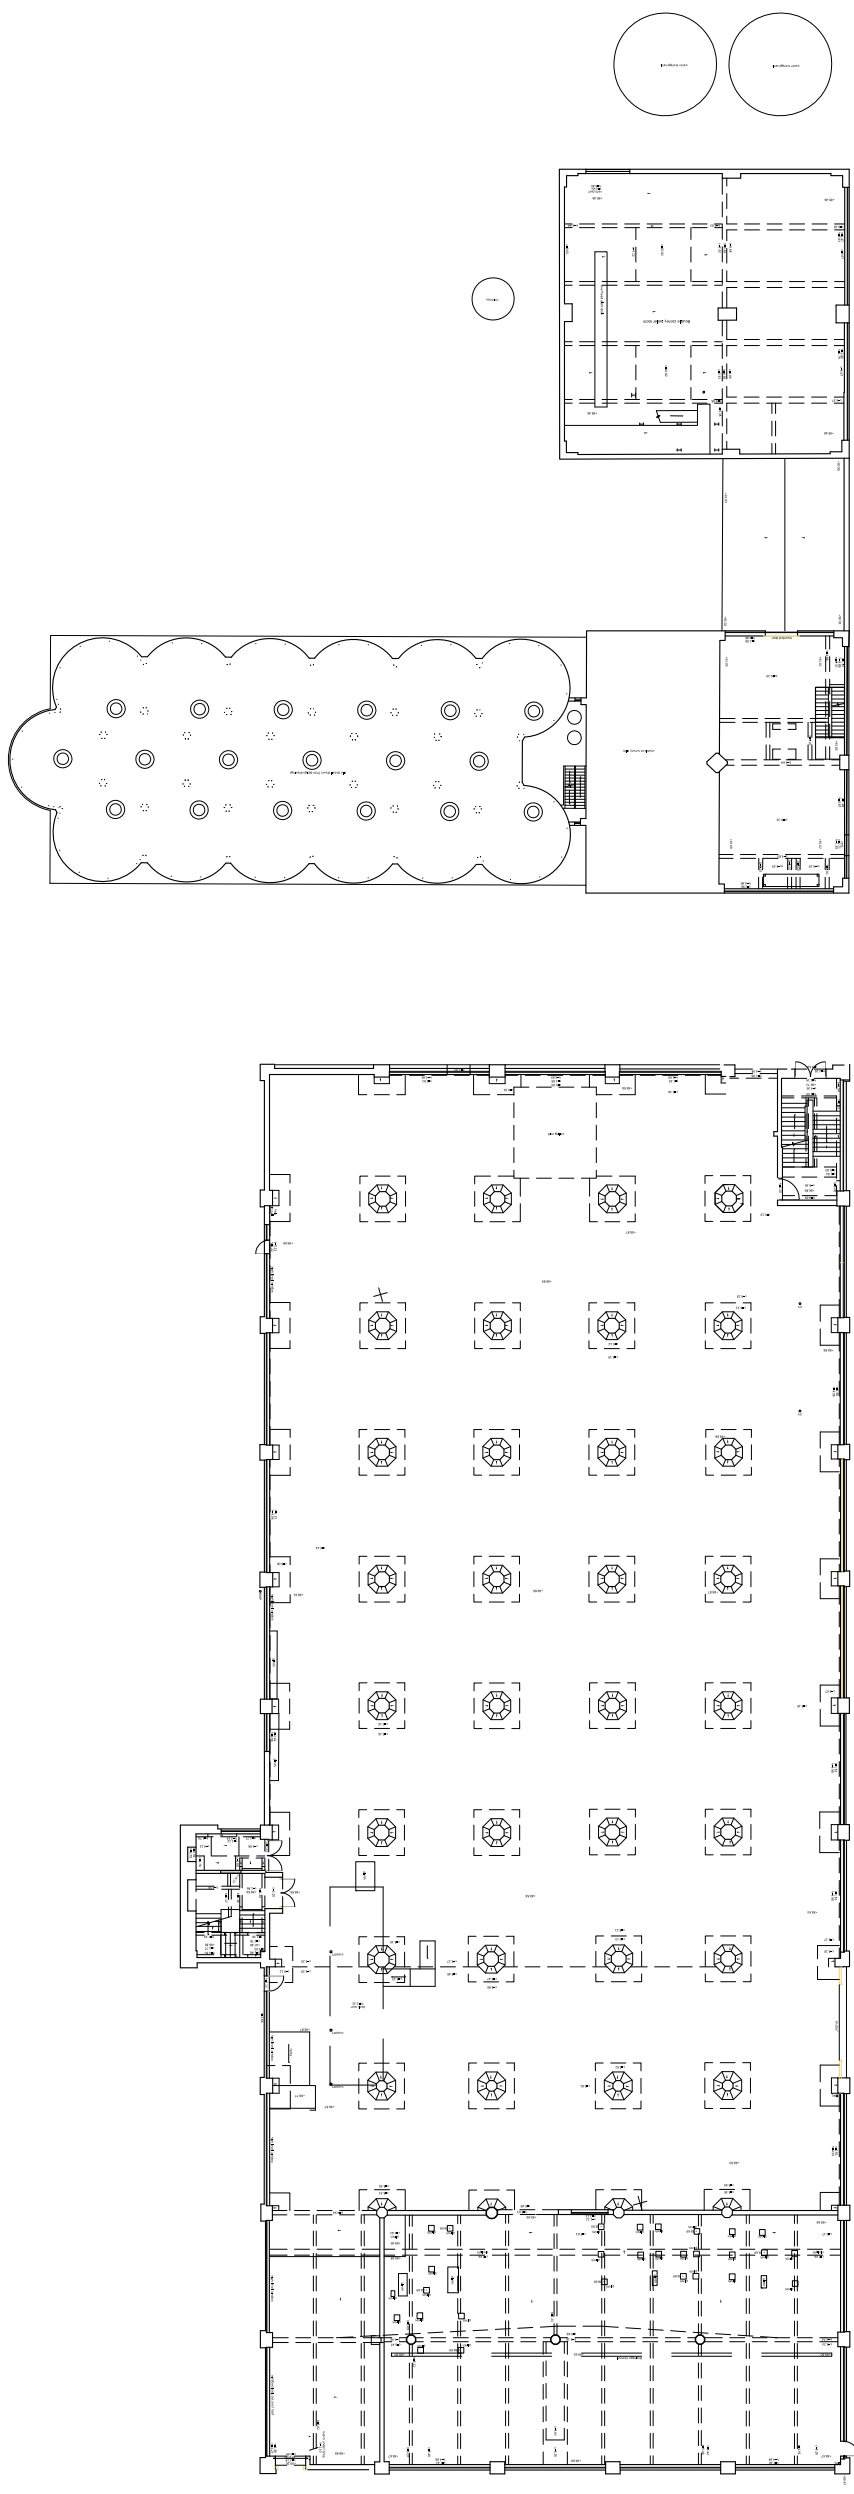

**NOTES**

- Do not scale from this drawing
- Check all dimensions on site
- Subject to site inspection
- Information only, and is subject to a preliminary risk analysis to be carried out by all relevant consultants
- A/E/S
- Refer to area schedule

Rev.	Notes	By	Auth
1		dd/mm/yy	
		dd/mm/yy	

**NOTES**

Any decisions to be made on the basis of this drawing, whether as to project viability, pre-bidding, lease agreements and the like, should make allowance for:

- Design development
- Accurate surveys
- Accurate boundary/site ownership documentation
- Local Authority/Statutory comments