


+

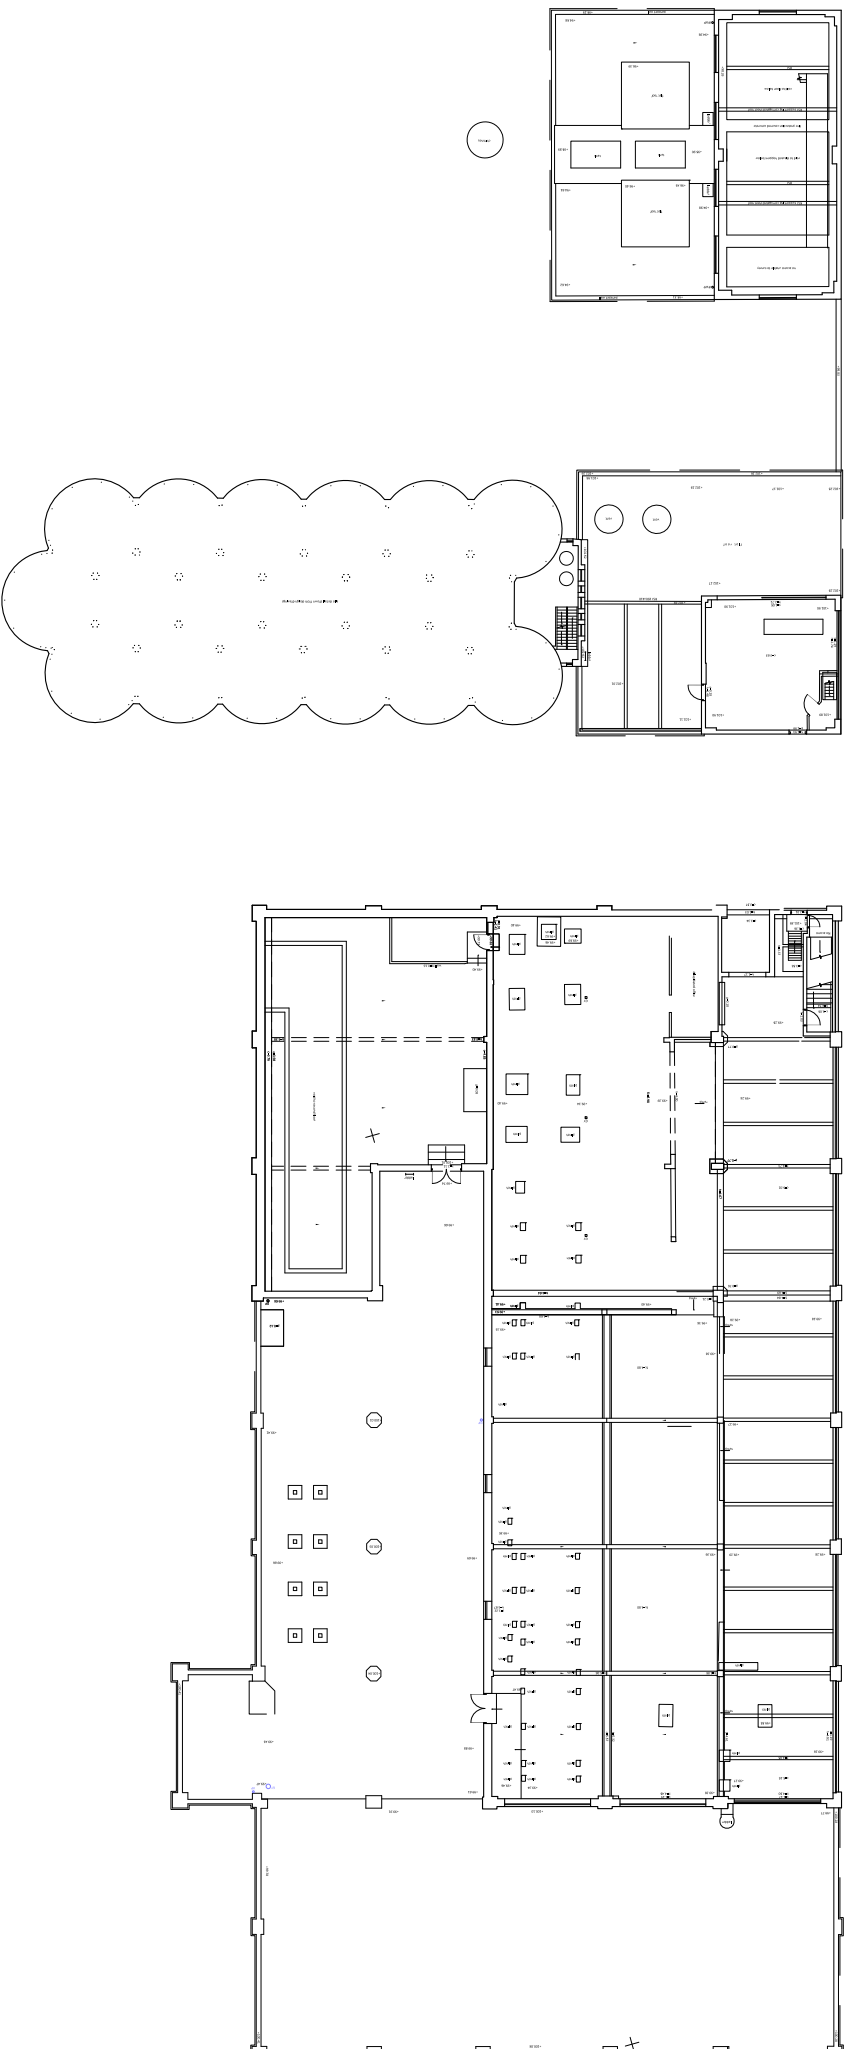

NOTES

- Do not scale from this drawing
- Check all dimensions on site
- Subject to site inspection
- Information only, and is subject to a preliminary risk analysis to be carried out by all relevant consultants
- A/E/S
- Refer to area schedule


© Copyright Reserved ColladoCollins Partners LLP

Rev	Notes	By	Auth
1		ddmmy.yy	ddmmy.yy

NOTES

Any decisions to be made on the basis of this drawing, whether as to project viability, pre-bidding, lease agreements and the like, should make allowance for:

- Design development
- Accurate surveys
- Accurate boundary/site ownership documentation
- Local Authority/Statutory comments

 

ColladoCollins Architects

17-19 Folke Street
London, W1W 9DW
T 020 7580 3490
info@colladocollins.com
www.colladocollins.com

Date: 10.04.2018
Drawn by: CS
Checked by: FVB
Scale @A1: 1:200
CAD file no: P/16037/260/Planning/Building Survey/Plot

Plutus Estates (WGC) Limited and
Metropolitan Housing Trust
Former Shredded Wheat Factory
Post Demo. Block 04/05 Third fl.
PRELIMINARY
16037 P1 - 003