






Notes
 Lead cladding and flashing for dormers, mechanical fixing of lead cladding by specialist contractor.

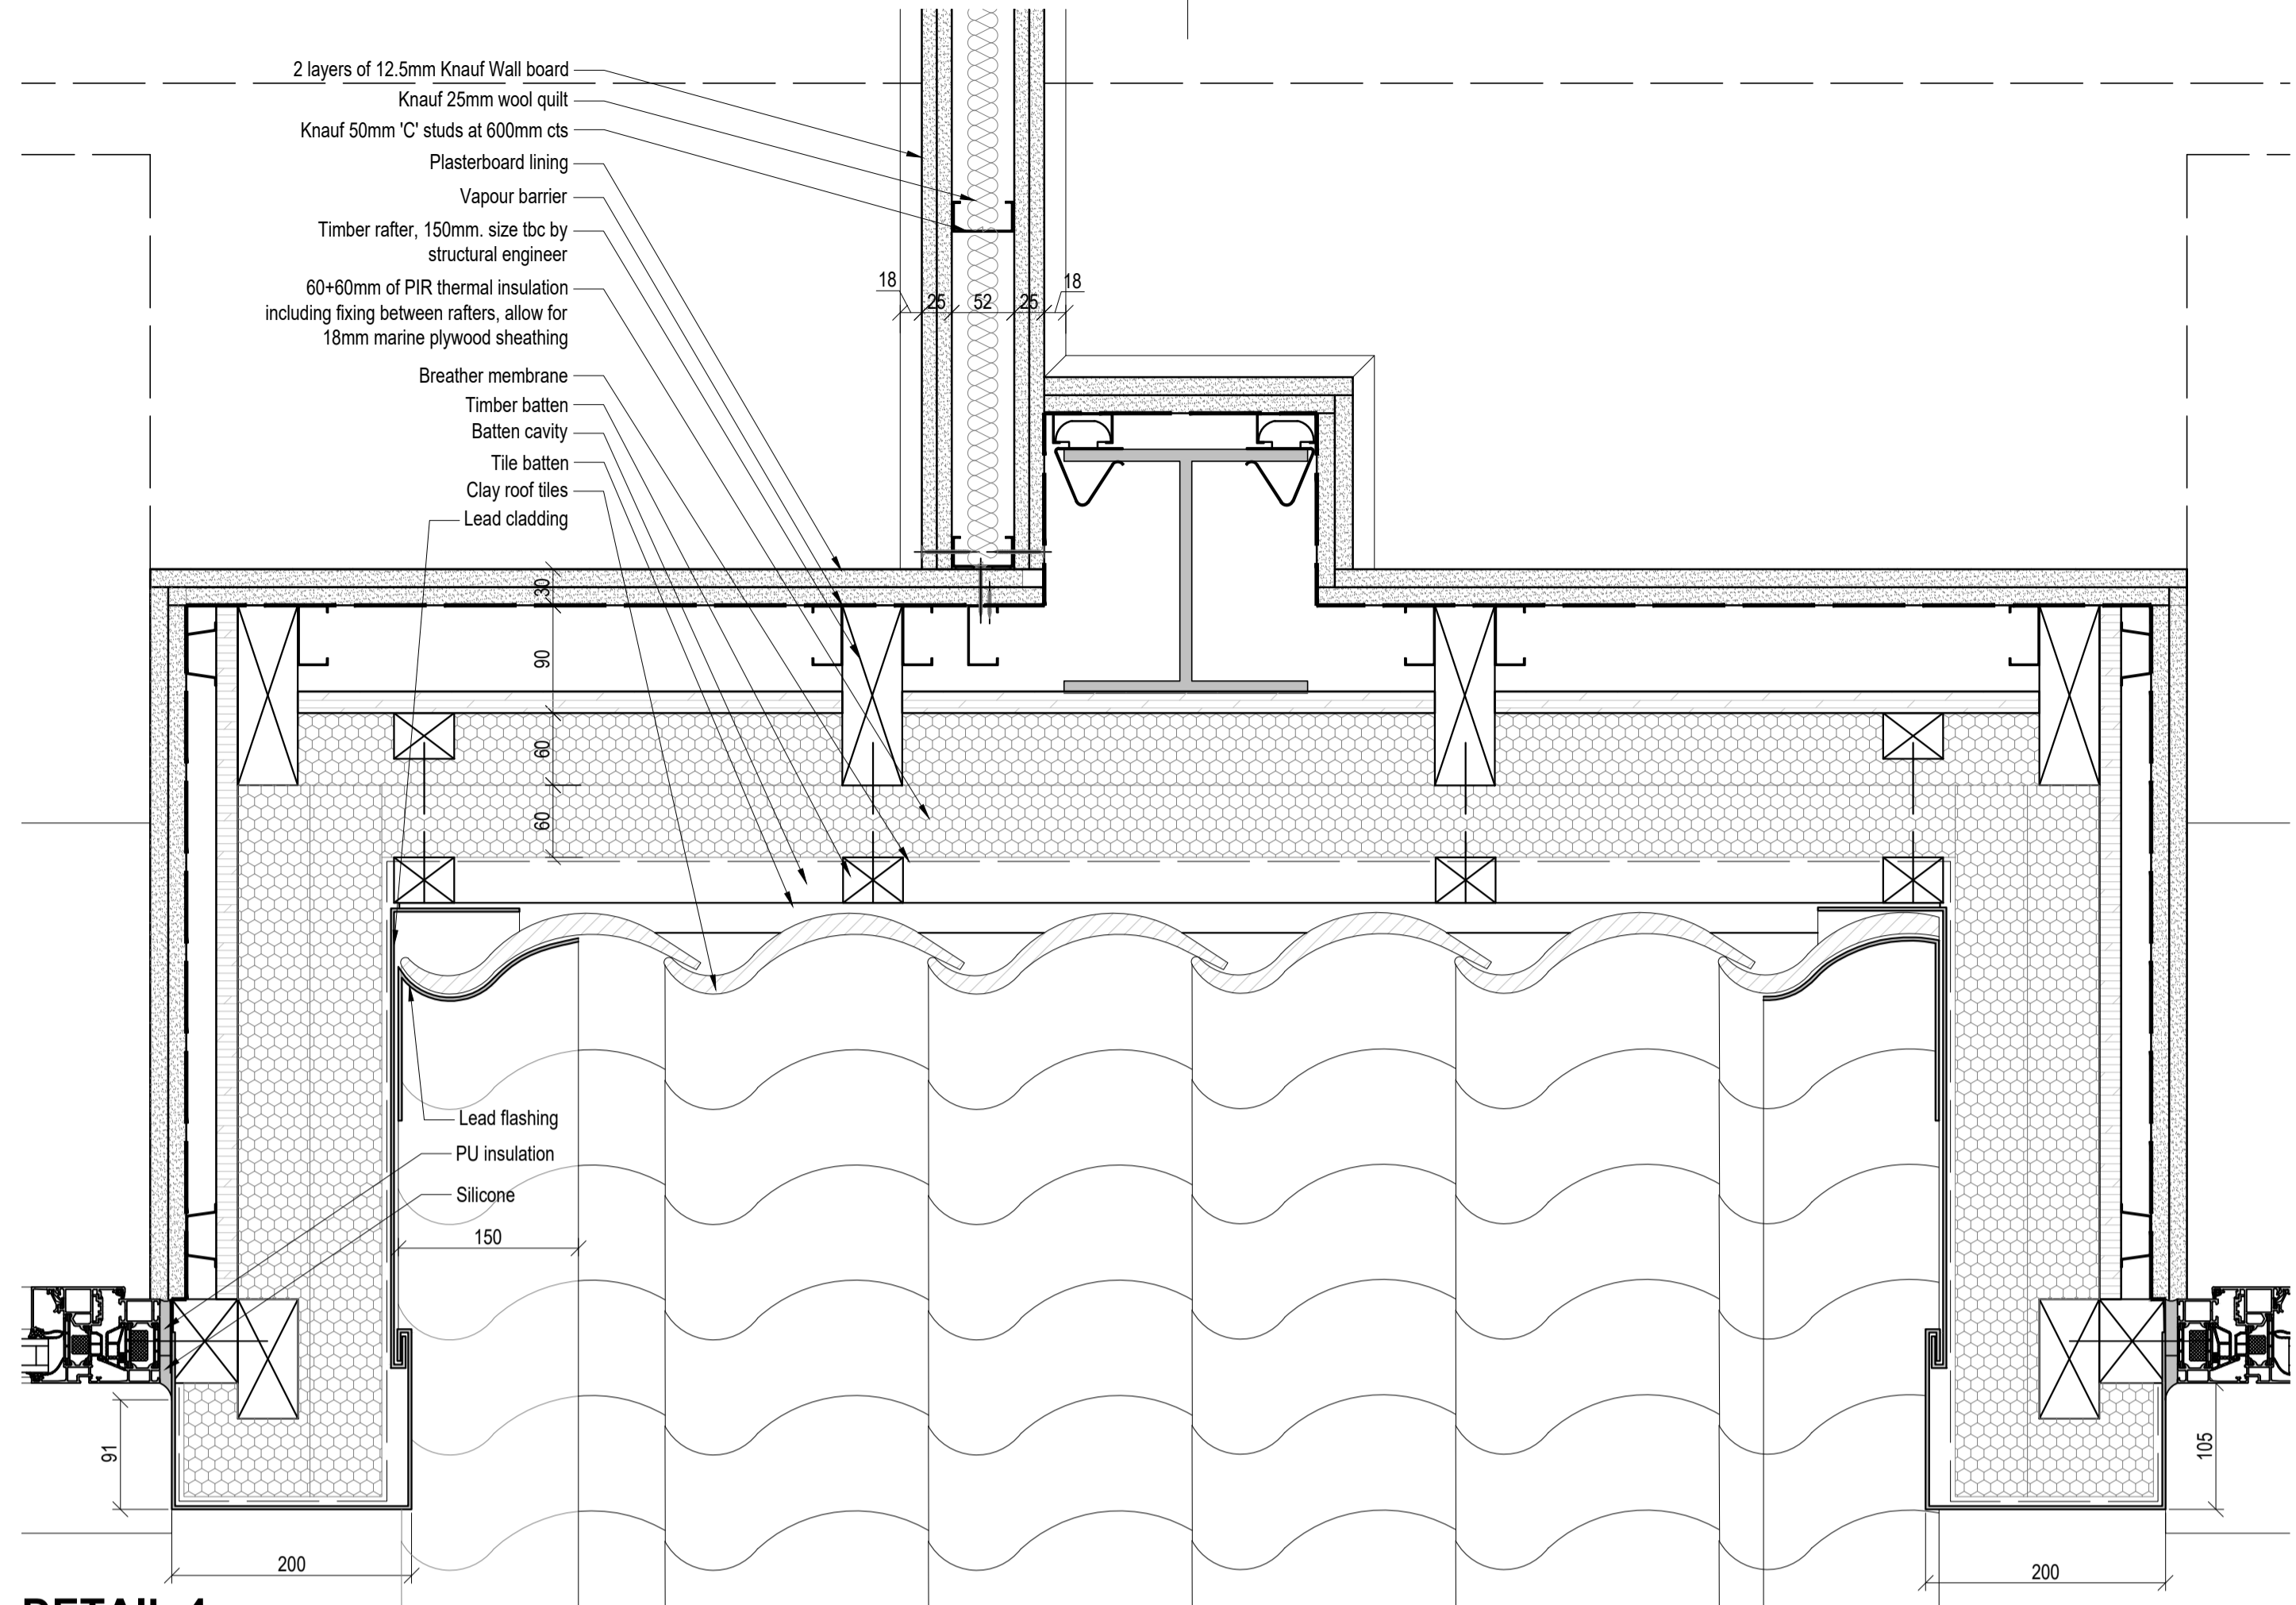


DETAIL 4
 SCALE: 1:5@A1

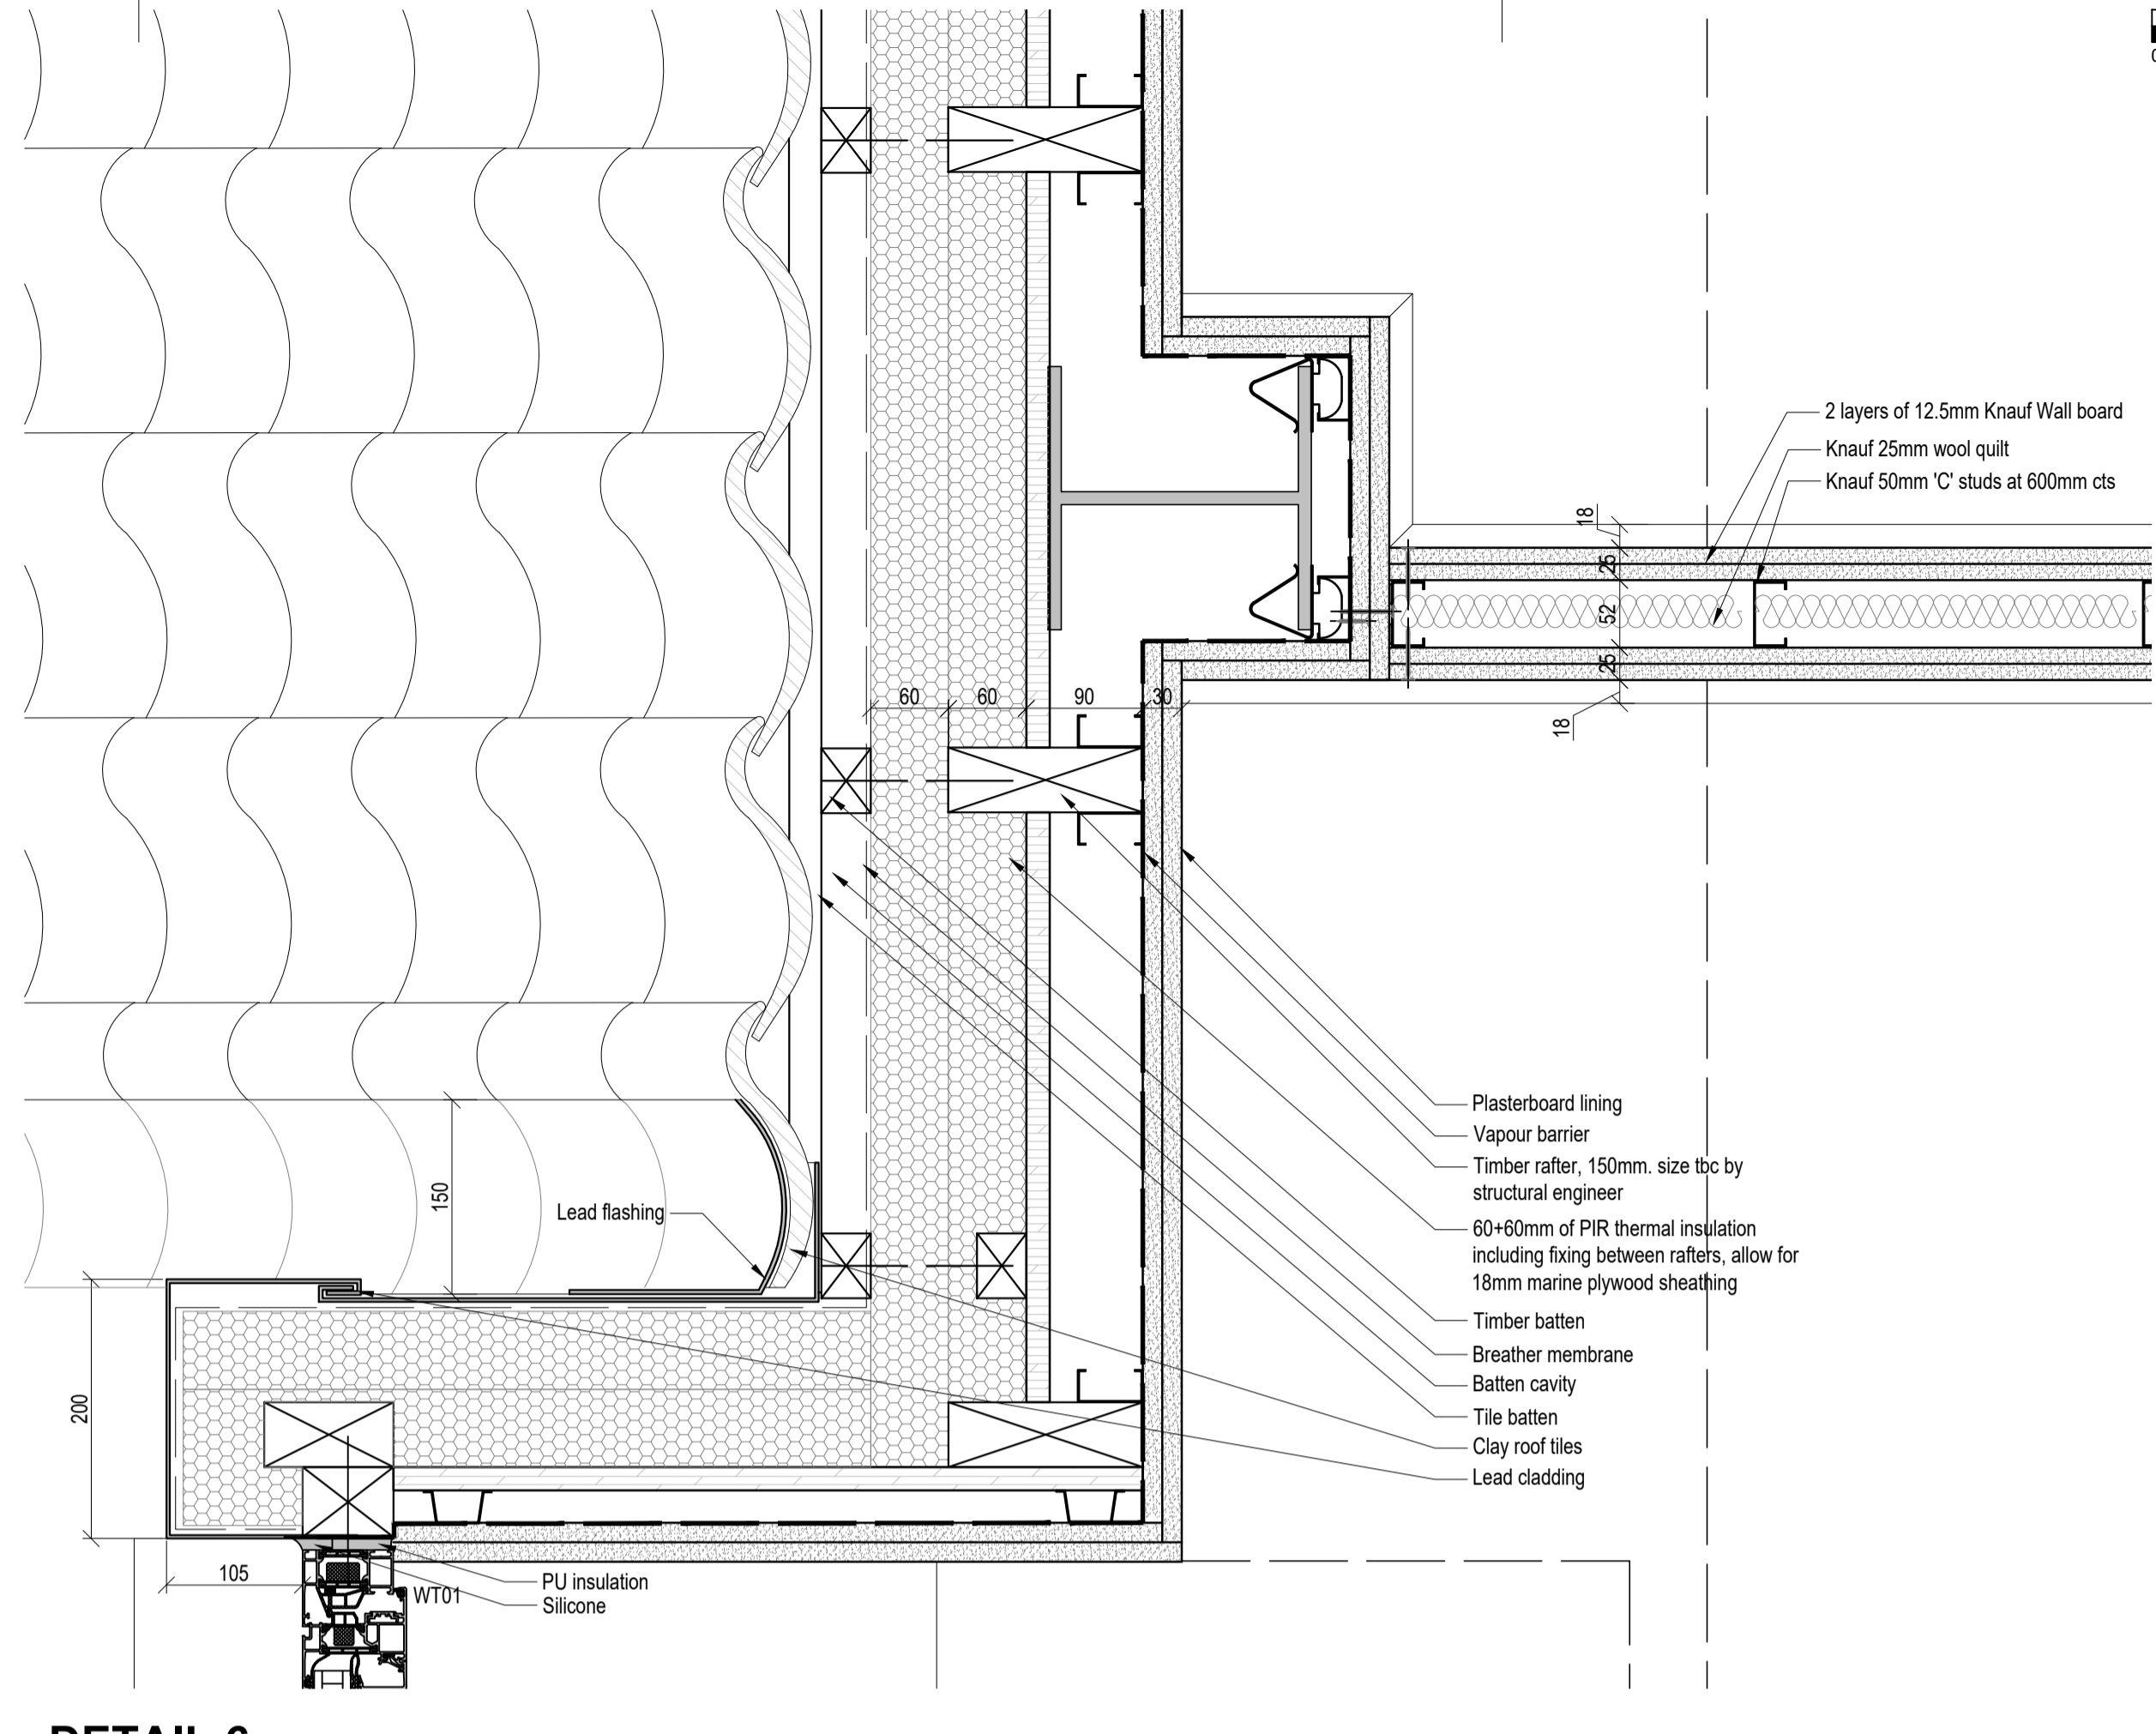

DETAIL 6
 SCALE: 1:5@A1

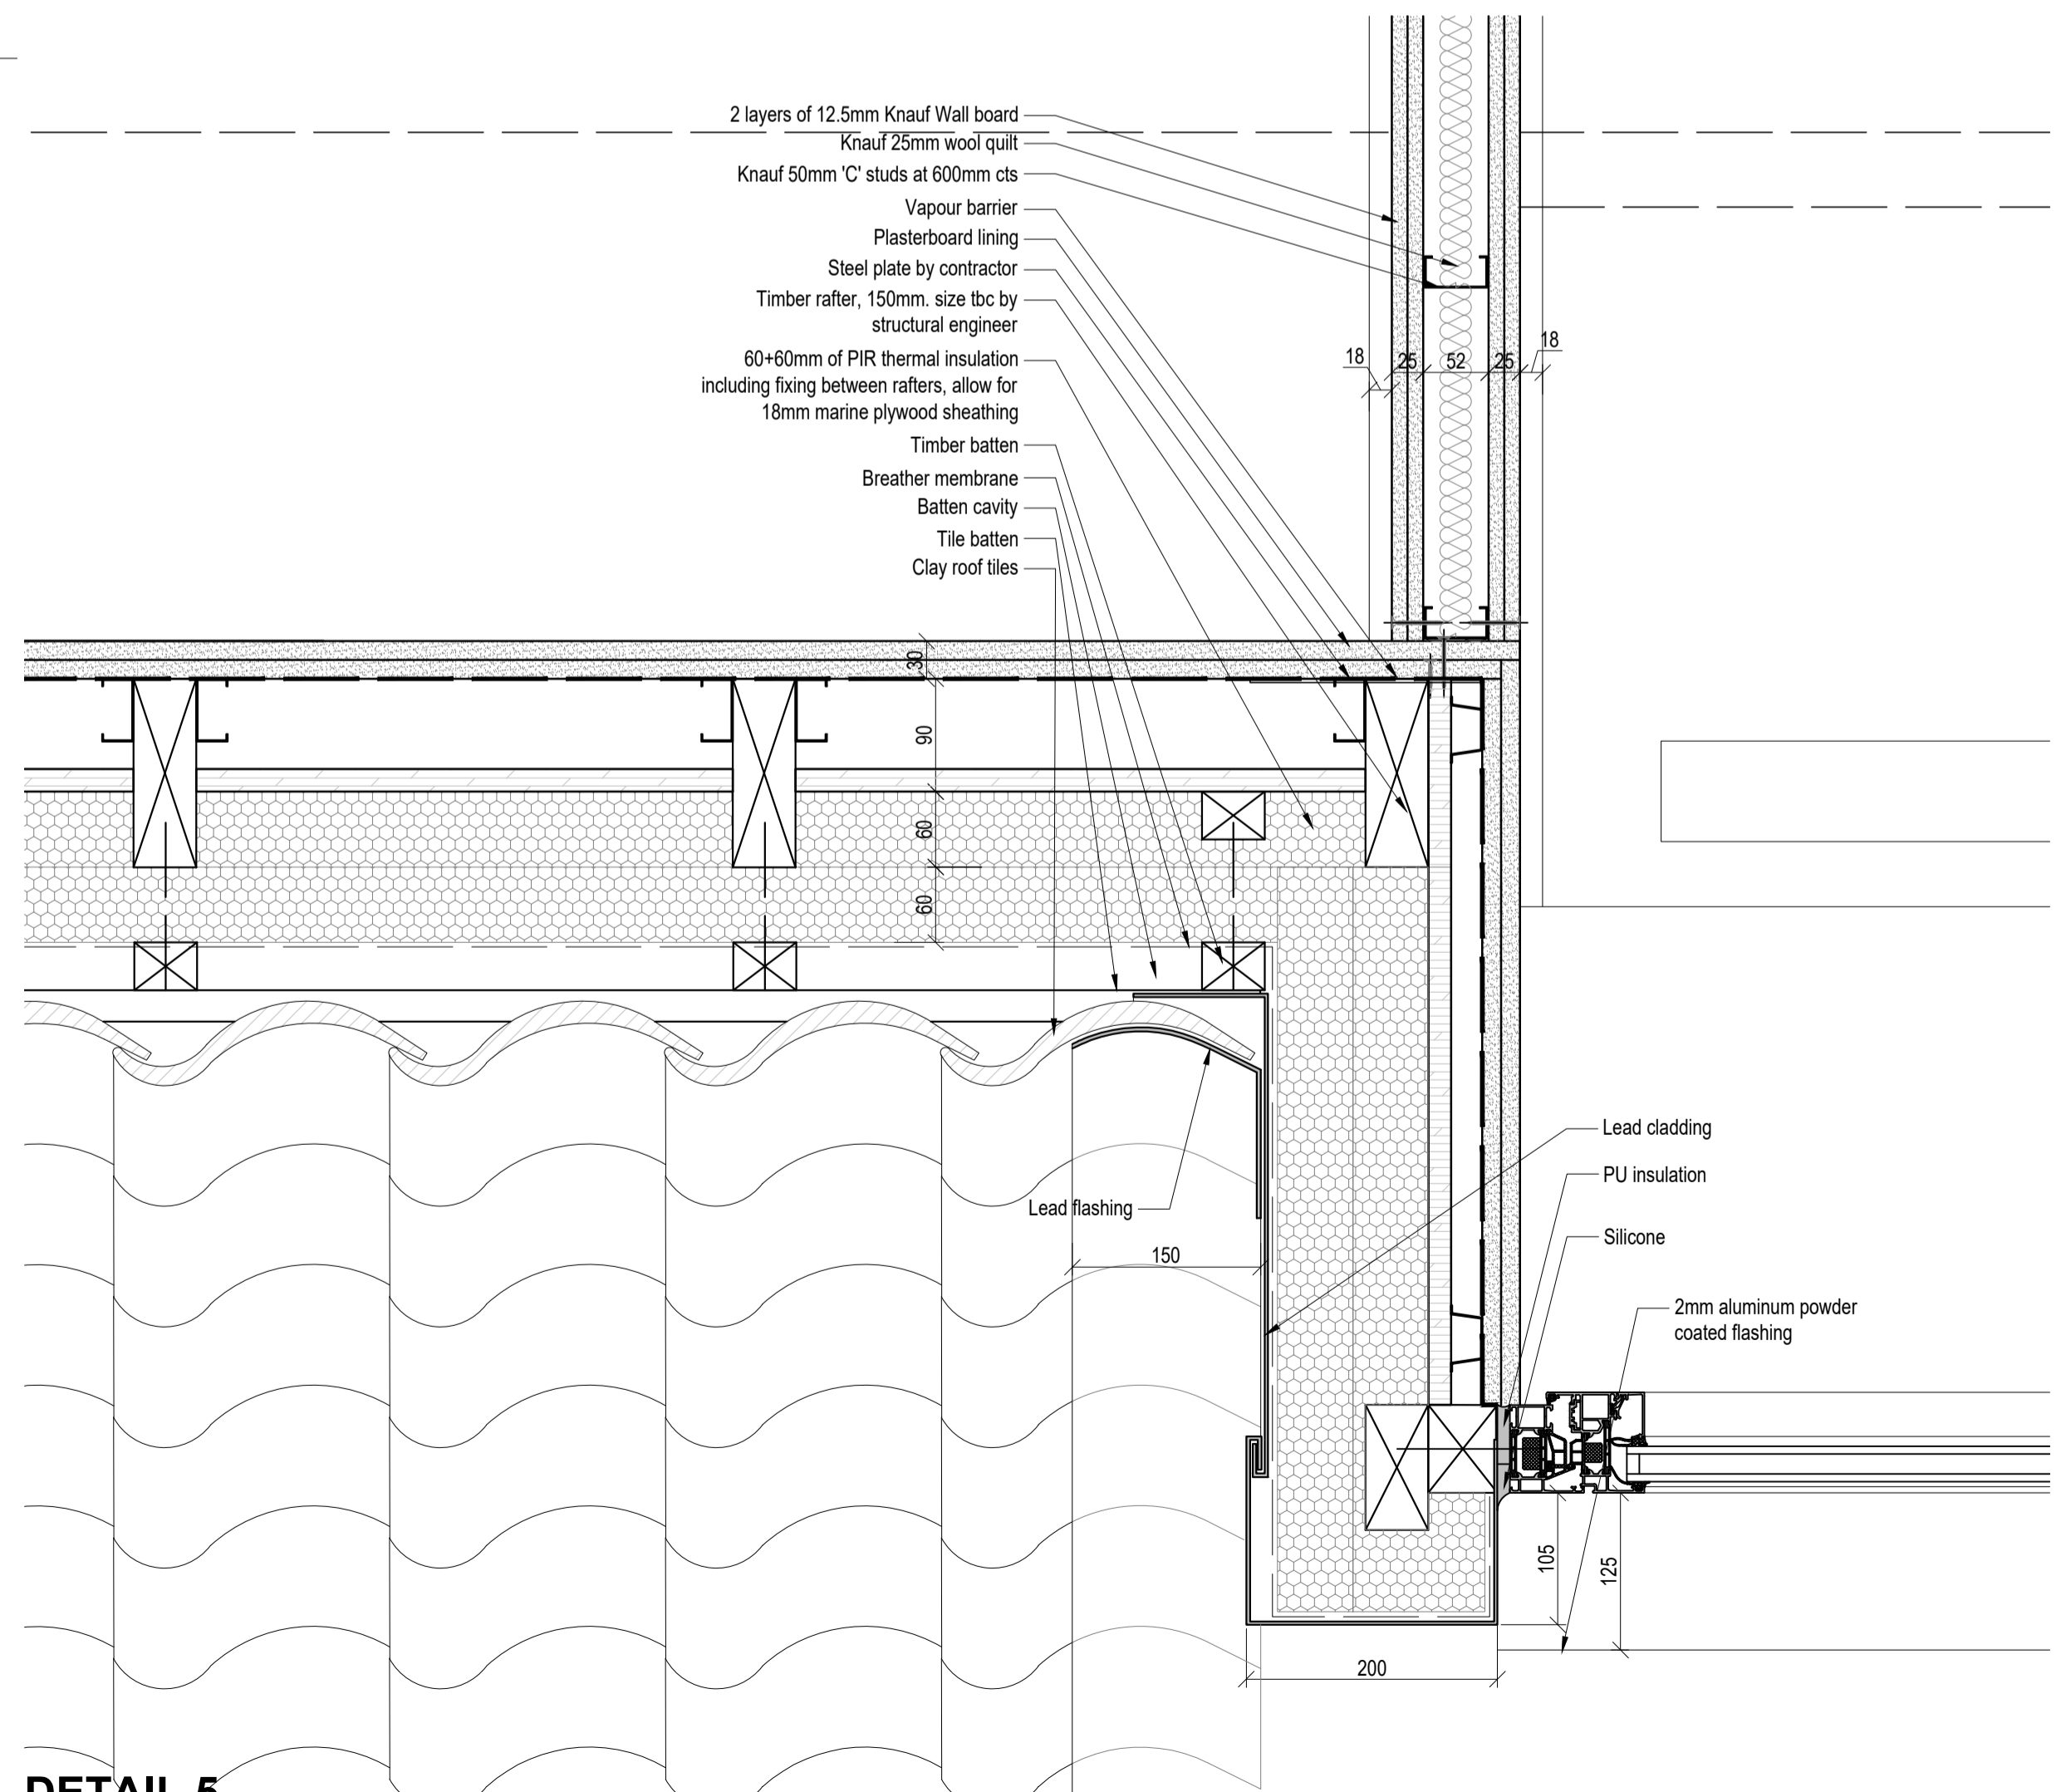

DETAIL 5
 SCALE: 1:5@A1

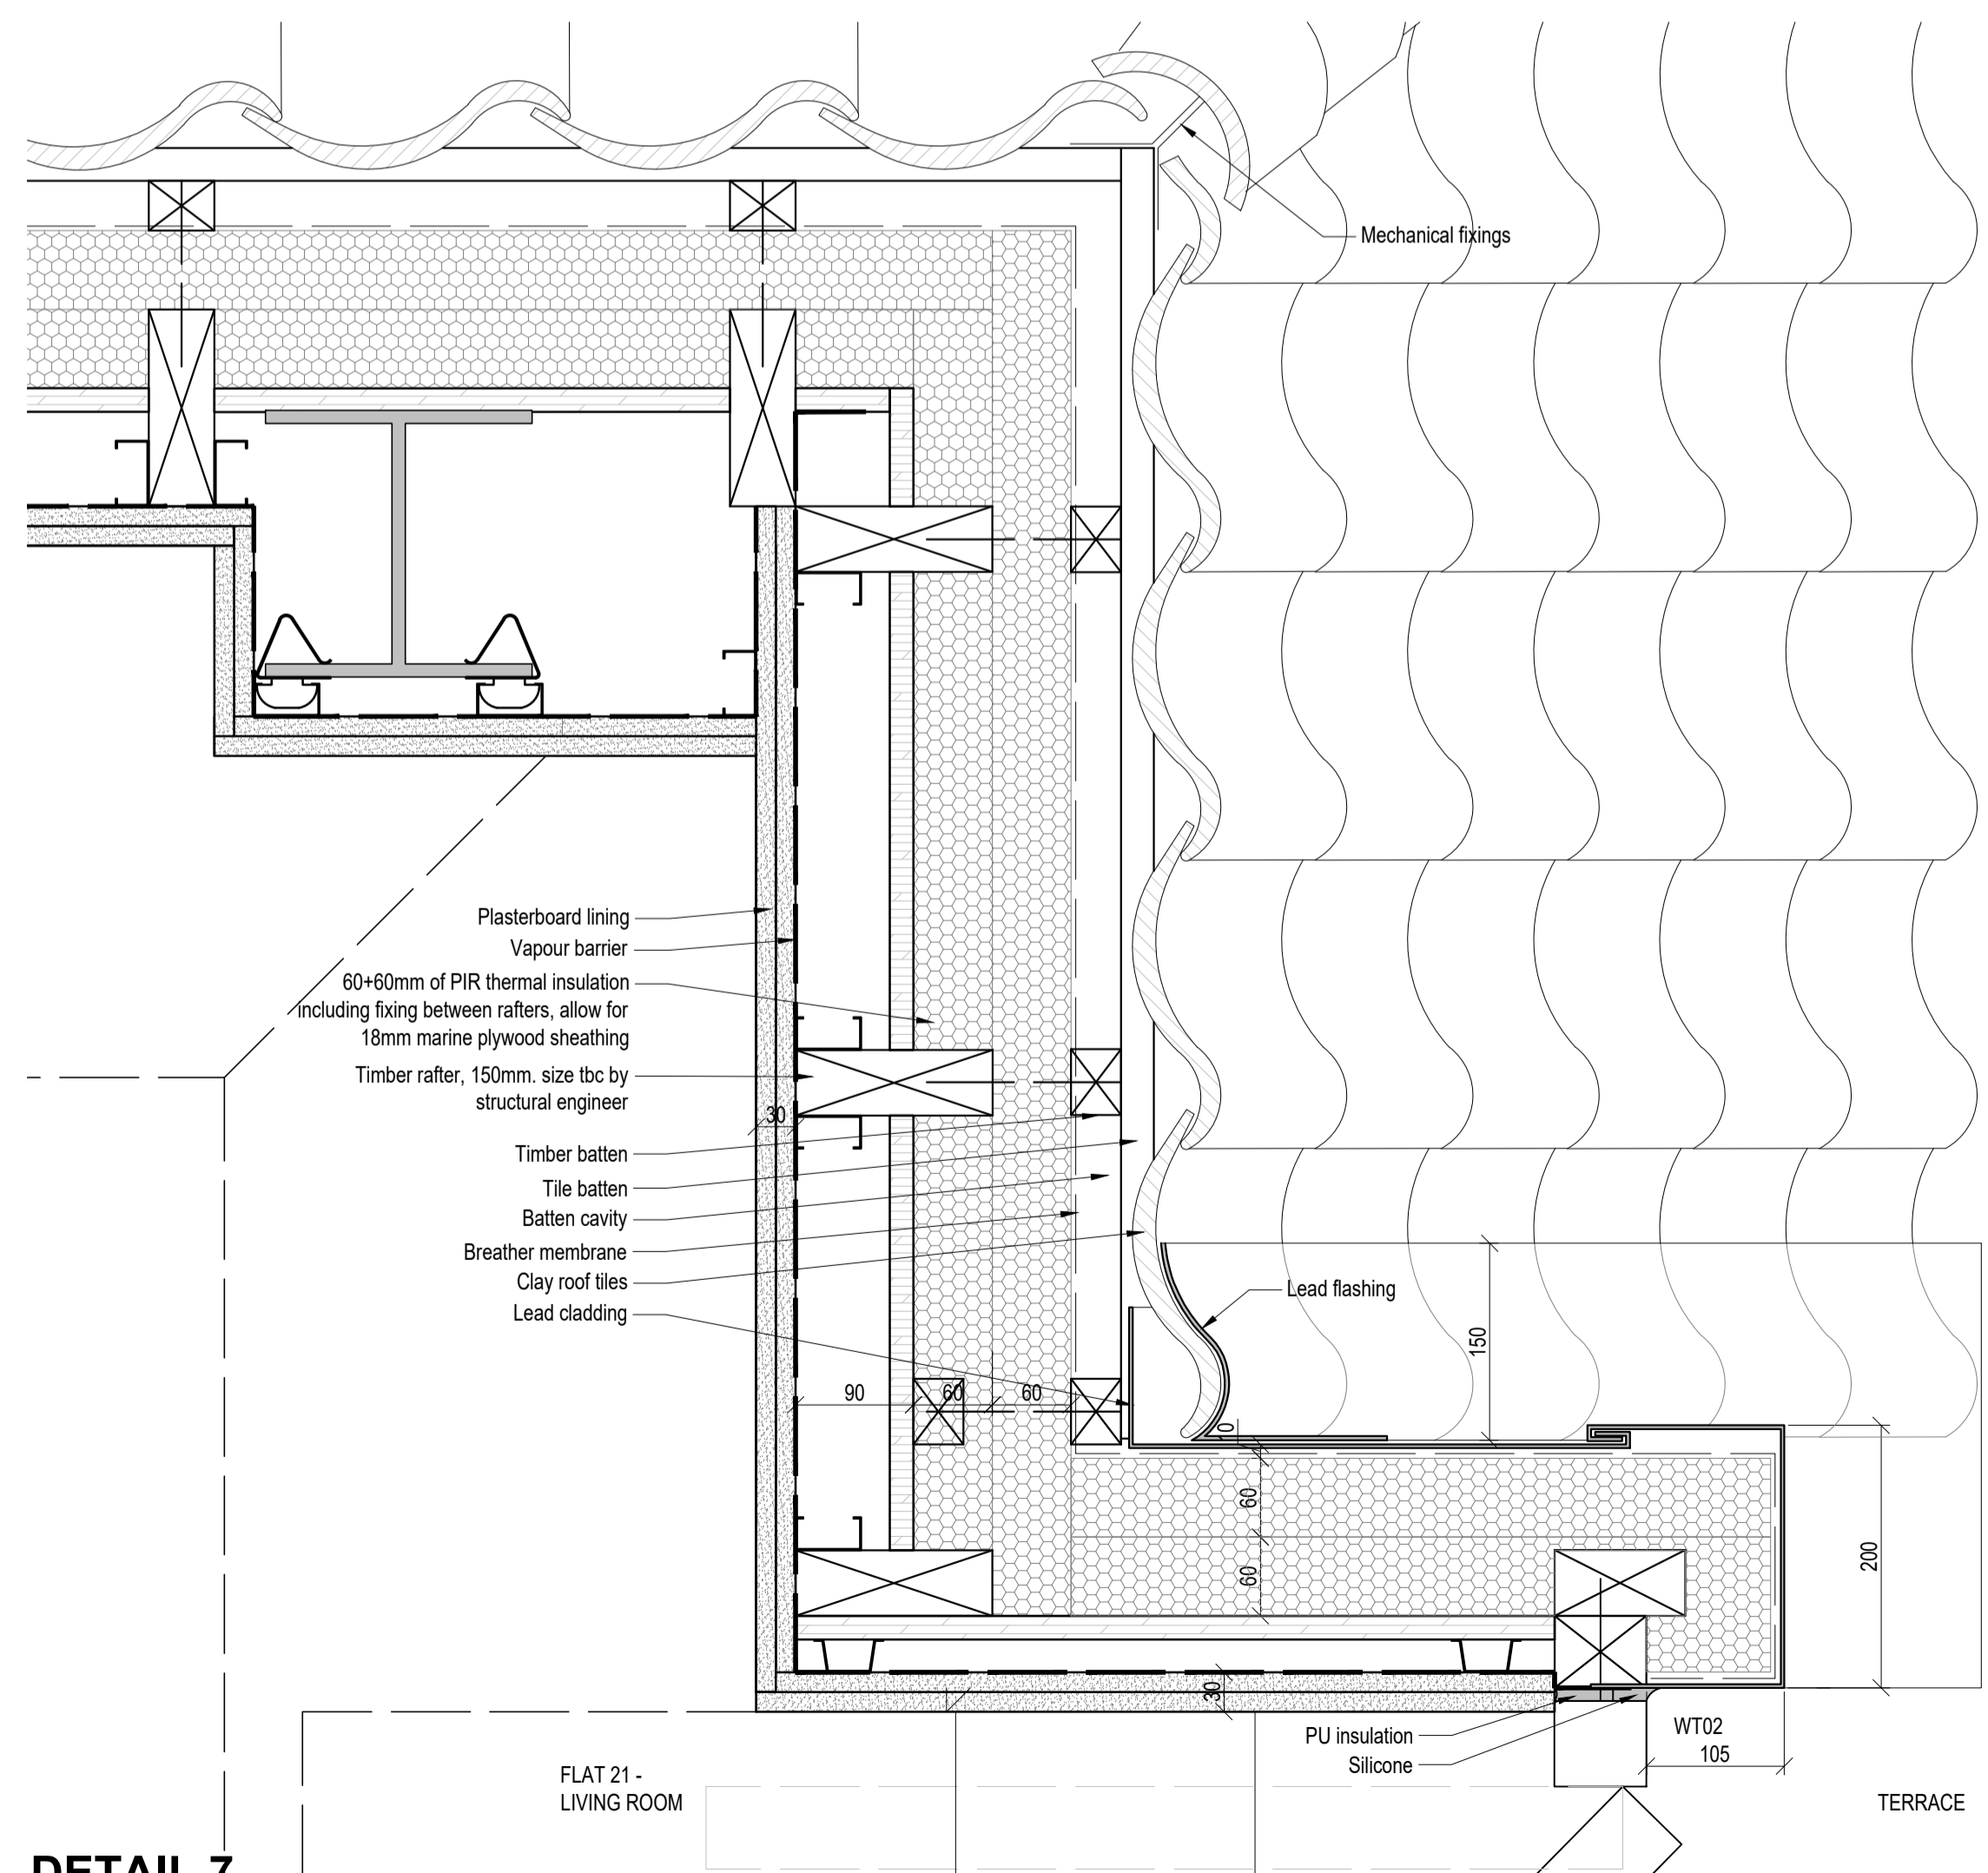

DETAIL 7
 SCALE: 1:5@A1

P2 Planning AA JM 01/03/2017
 Rev Description By Check Date
househamhenderson
 39 Moreland Street +44 20 7940 3170
 London, EC1V 8BB info@househamhenderson.com

Client
 GPL 2014
 Project
 Fountain House
 Welwyn Garden City
 Drawing
Dormer Details - Plan

Scale	Date	Author	Checked	
1:5@A1	31.05.2016	YT	JM	
Workstage	Status			
3	PLANNING			
HH Project No.	Drawing No.	Revision		
4898	A382	P2		

Scale only for planning purposes
 Report any discrepancies to the author
 © househamhenderson architects