

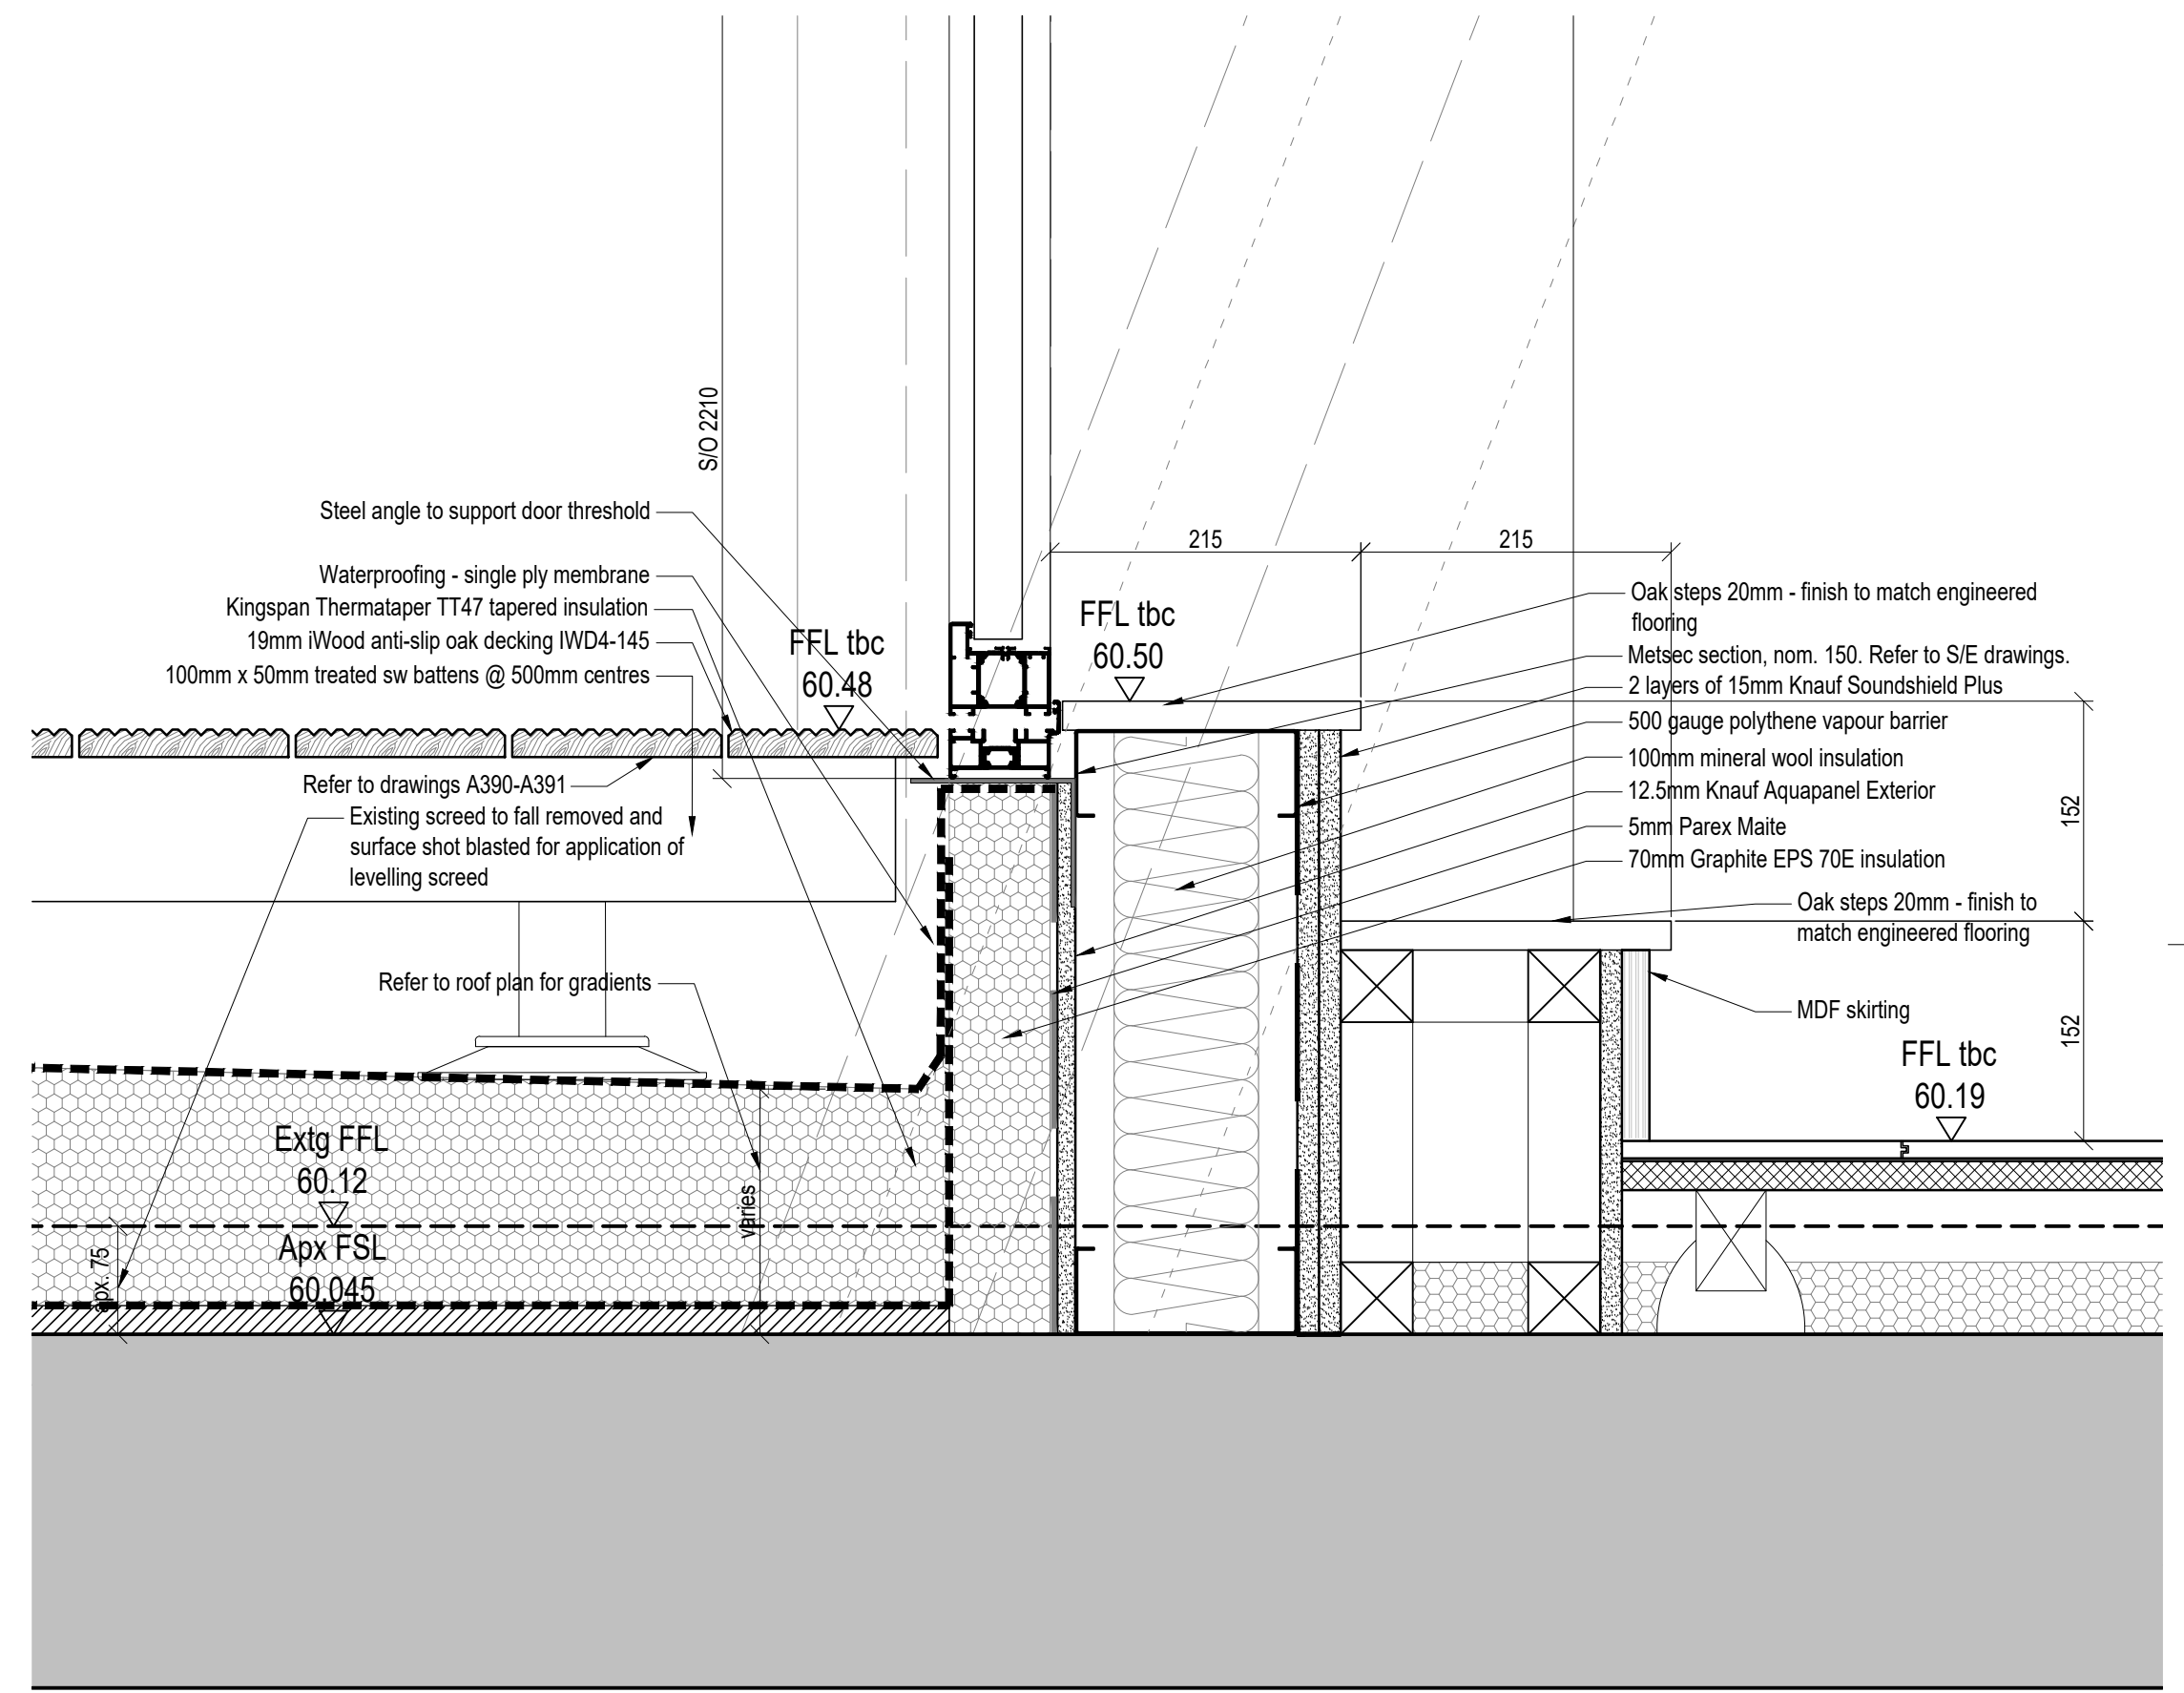


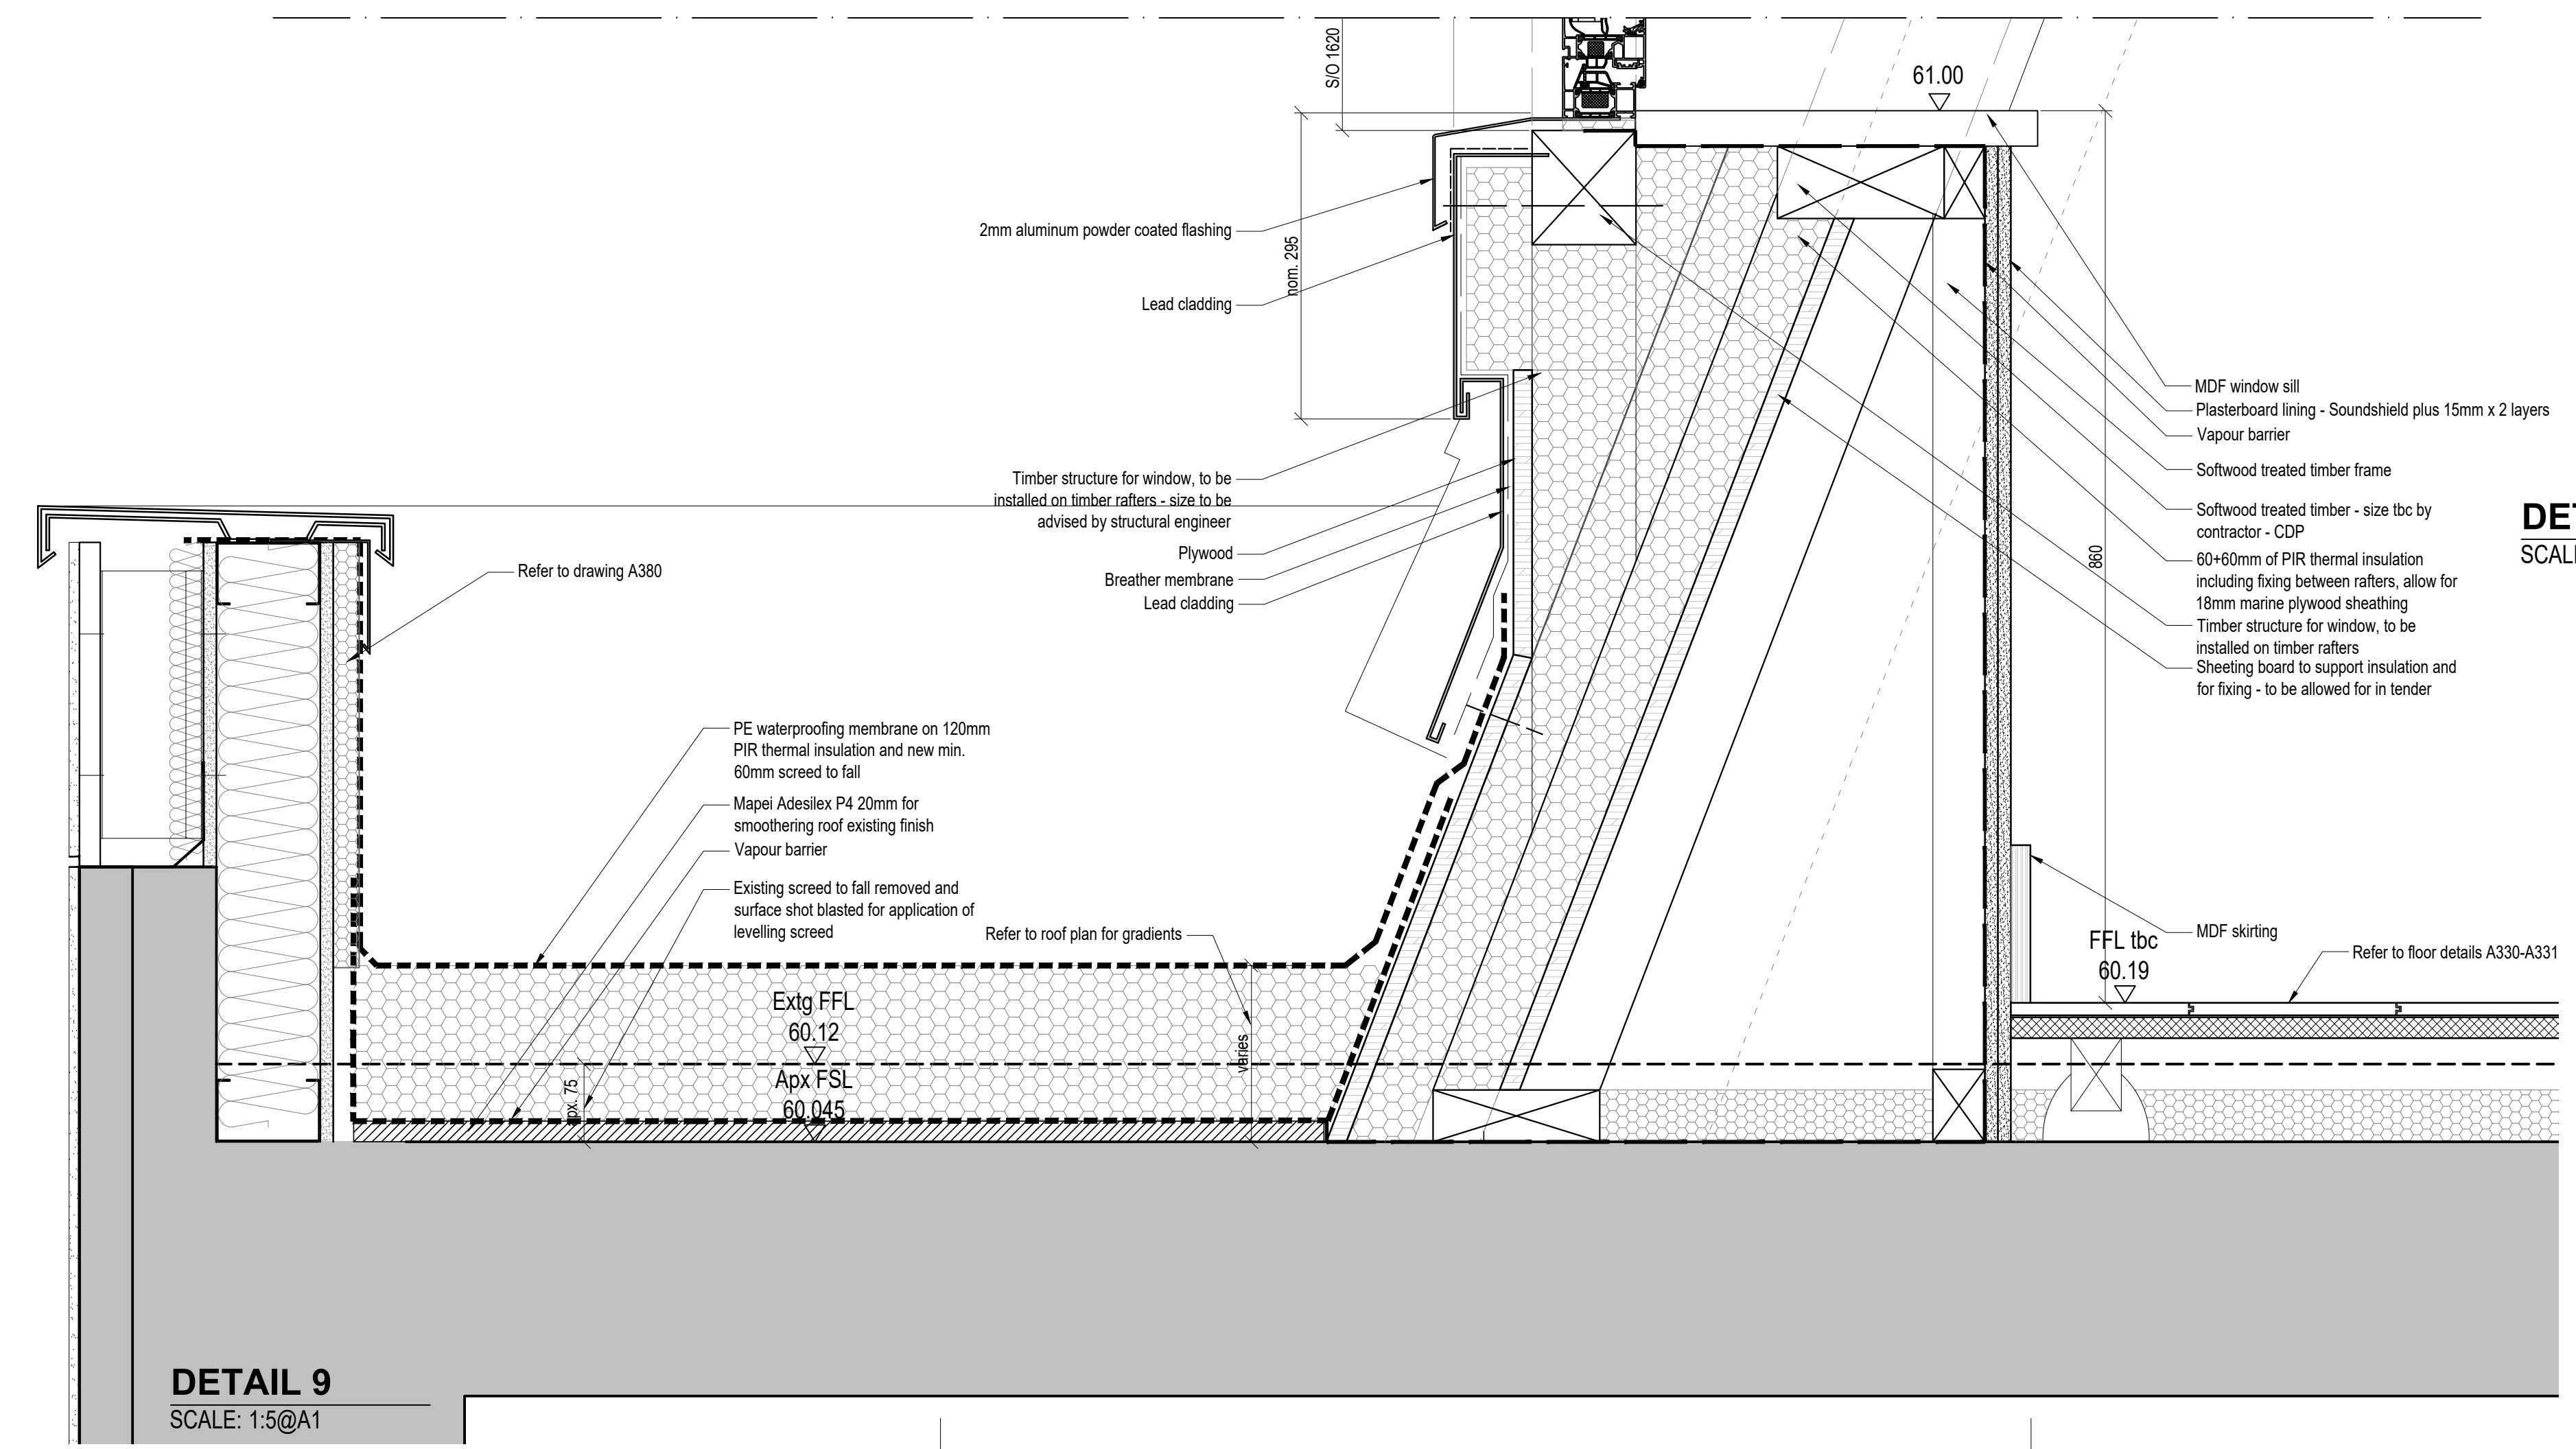

Notes
 Lead cladding and flashing for dormers, mechanical fixing of lead cladding by specialist contractor.

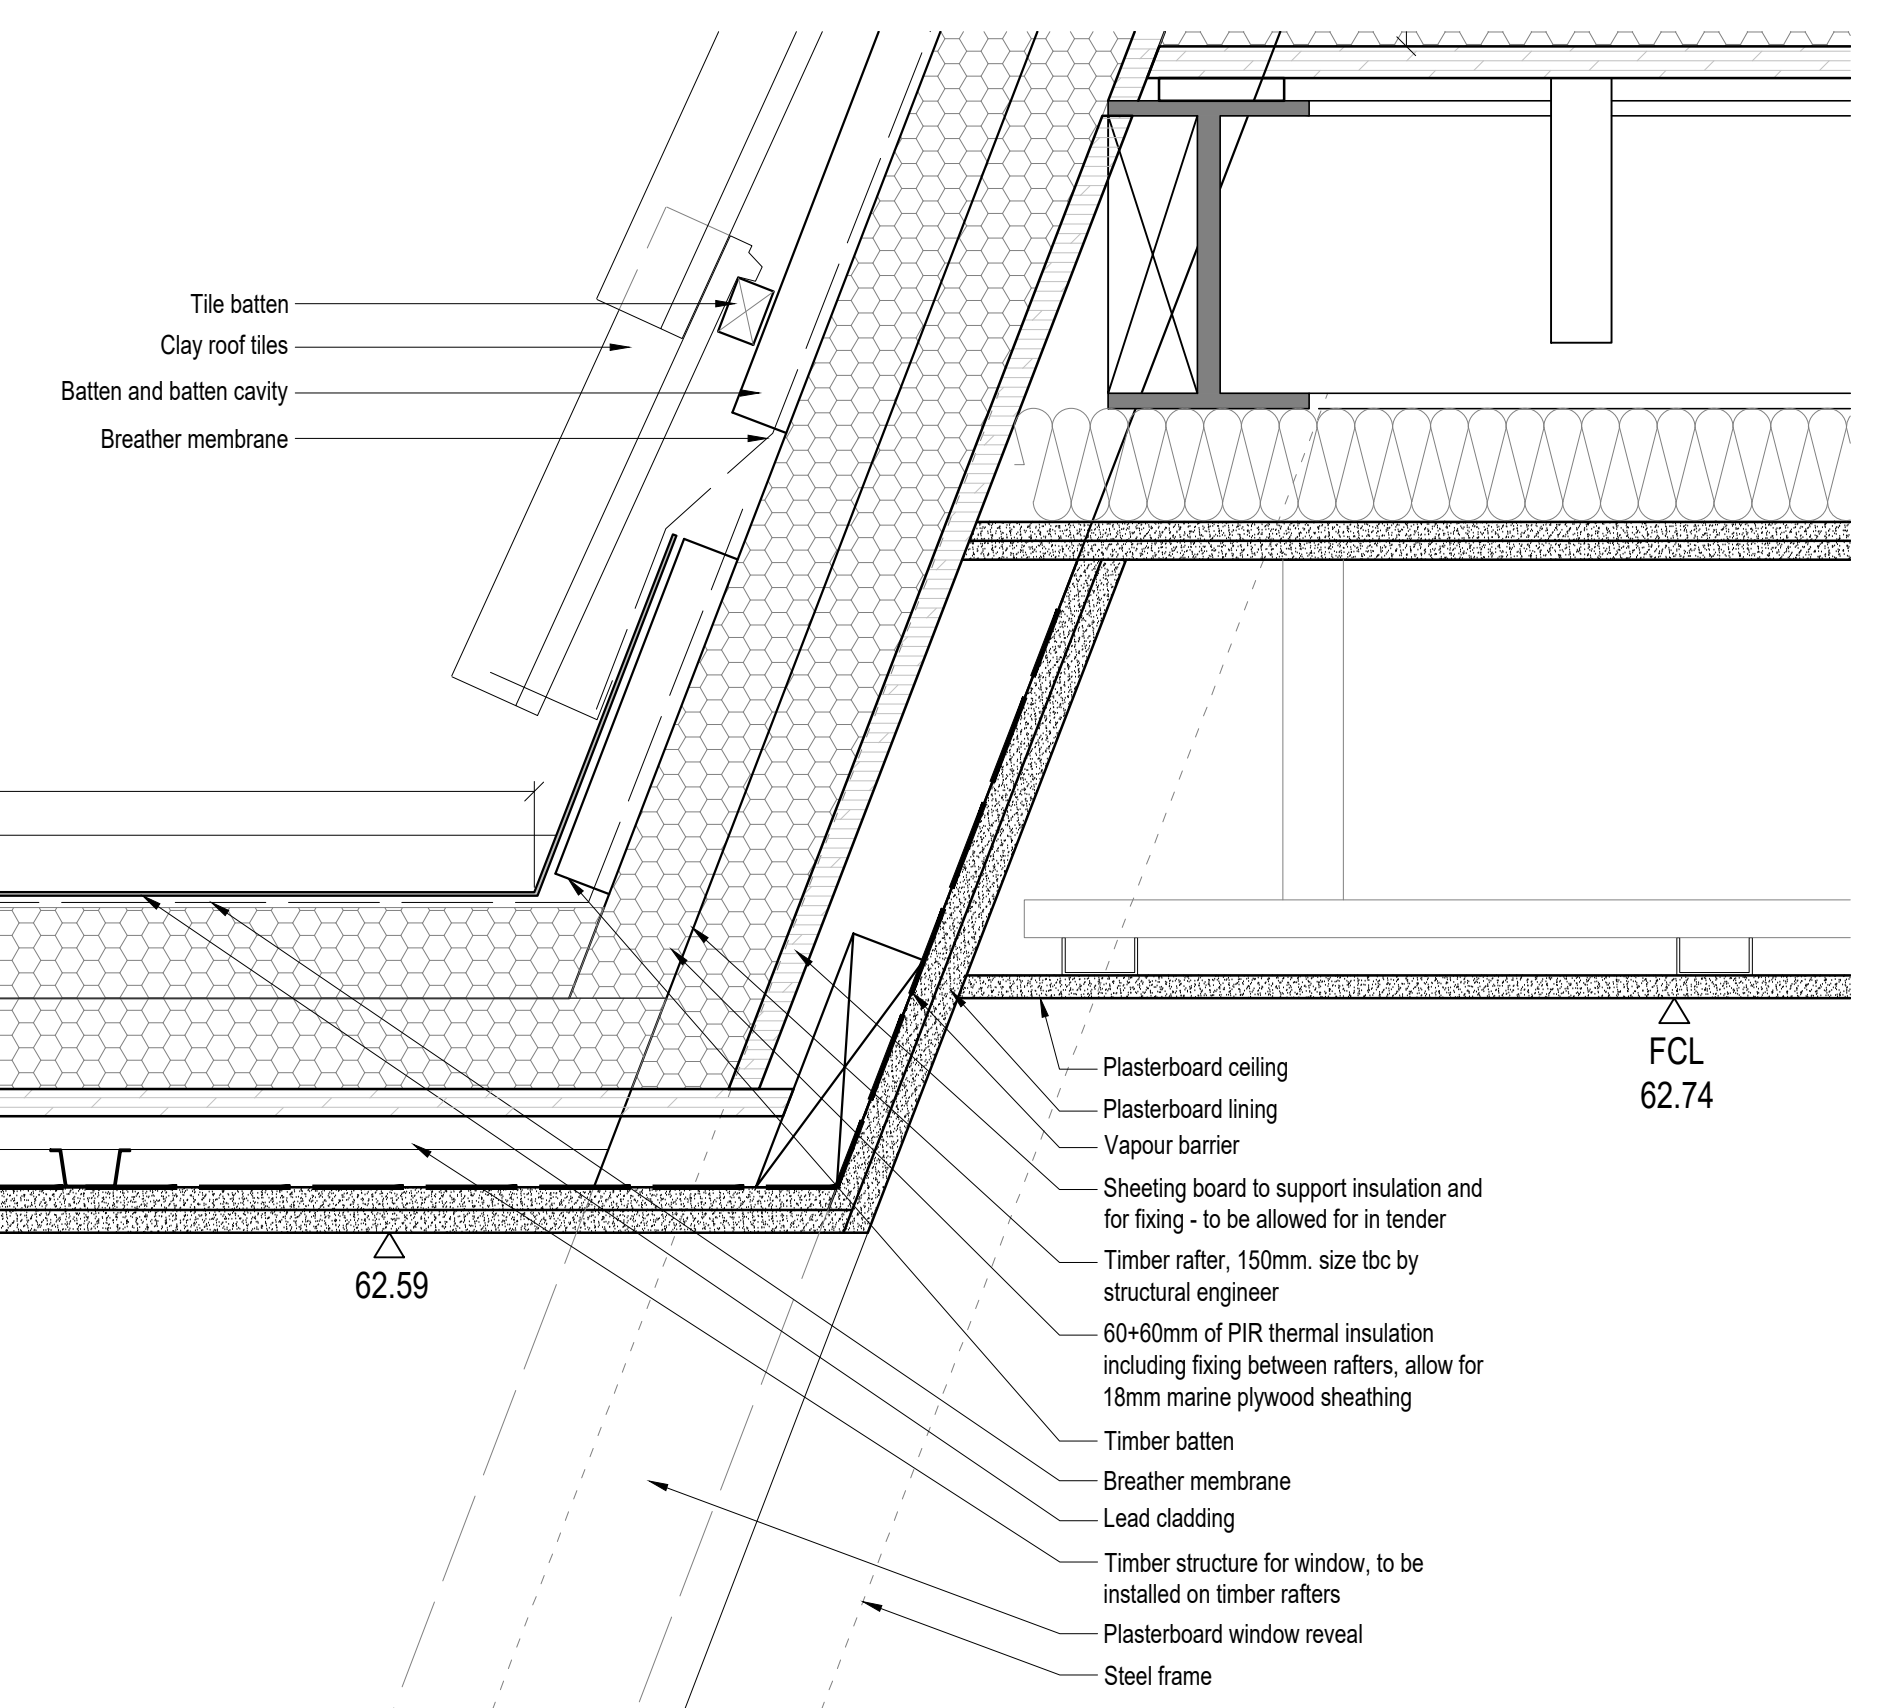

DETAIL 10
 SCALE: 1:5@A1

DETAIL 9
 SCALE: 1:5@A1

P1	Planning	AA	JM	01/03/2017
Rev	Description	By	Check	Date
househamhenderson				
39 Moreland Street		+44 20 7940 3170		
London, EC1V 8BB		info@househamhenderson.com		
Client				
GPL 2014				
Project				
Fountain House				
Welwyn Garden City				
Drawing				
Dormer Details - Section				
Scale	Date	Author	Checked	
1:5@A1	01.07.2016	YT	JM	
Workstage	Status			
3	PLANNING			
HH Project No.	Drawing No.	Revision		
4898	A384	P1		
Scale only for planning purposes Report any discrepancies to the author © househamhenderson architects				