










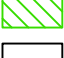
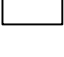
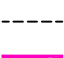








Broadwater Road

KEY

-  PARKING FOR SUB CONTRACTORS
-  SITE WORKER SPACES
-  LIGHT MATERIAL AREA
-  HEAVY MATERIAL AREA
-  ARRIVING HOLDING AREA
-  UNLOADING AREA
-  SILOS
-  WASTE AREA
-  WELFARE
-  TYRE WASHING ZONE
-  CRANE LOCATION IN LIFT SHAFT
-  TREE PROTECTION AREA
-  VISITOR PARKING
-  1.2 M SCAFFOLD
-  CRANE RADIUS
-  PEDESTRIAN WALKWAY
-  HOSE PIPE CONNECTION
-  FIRE POINT

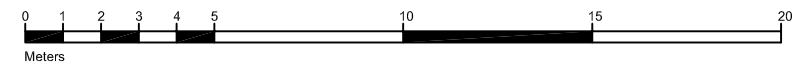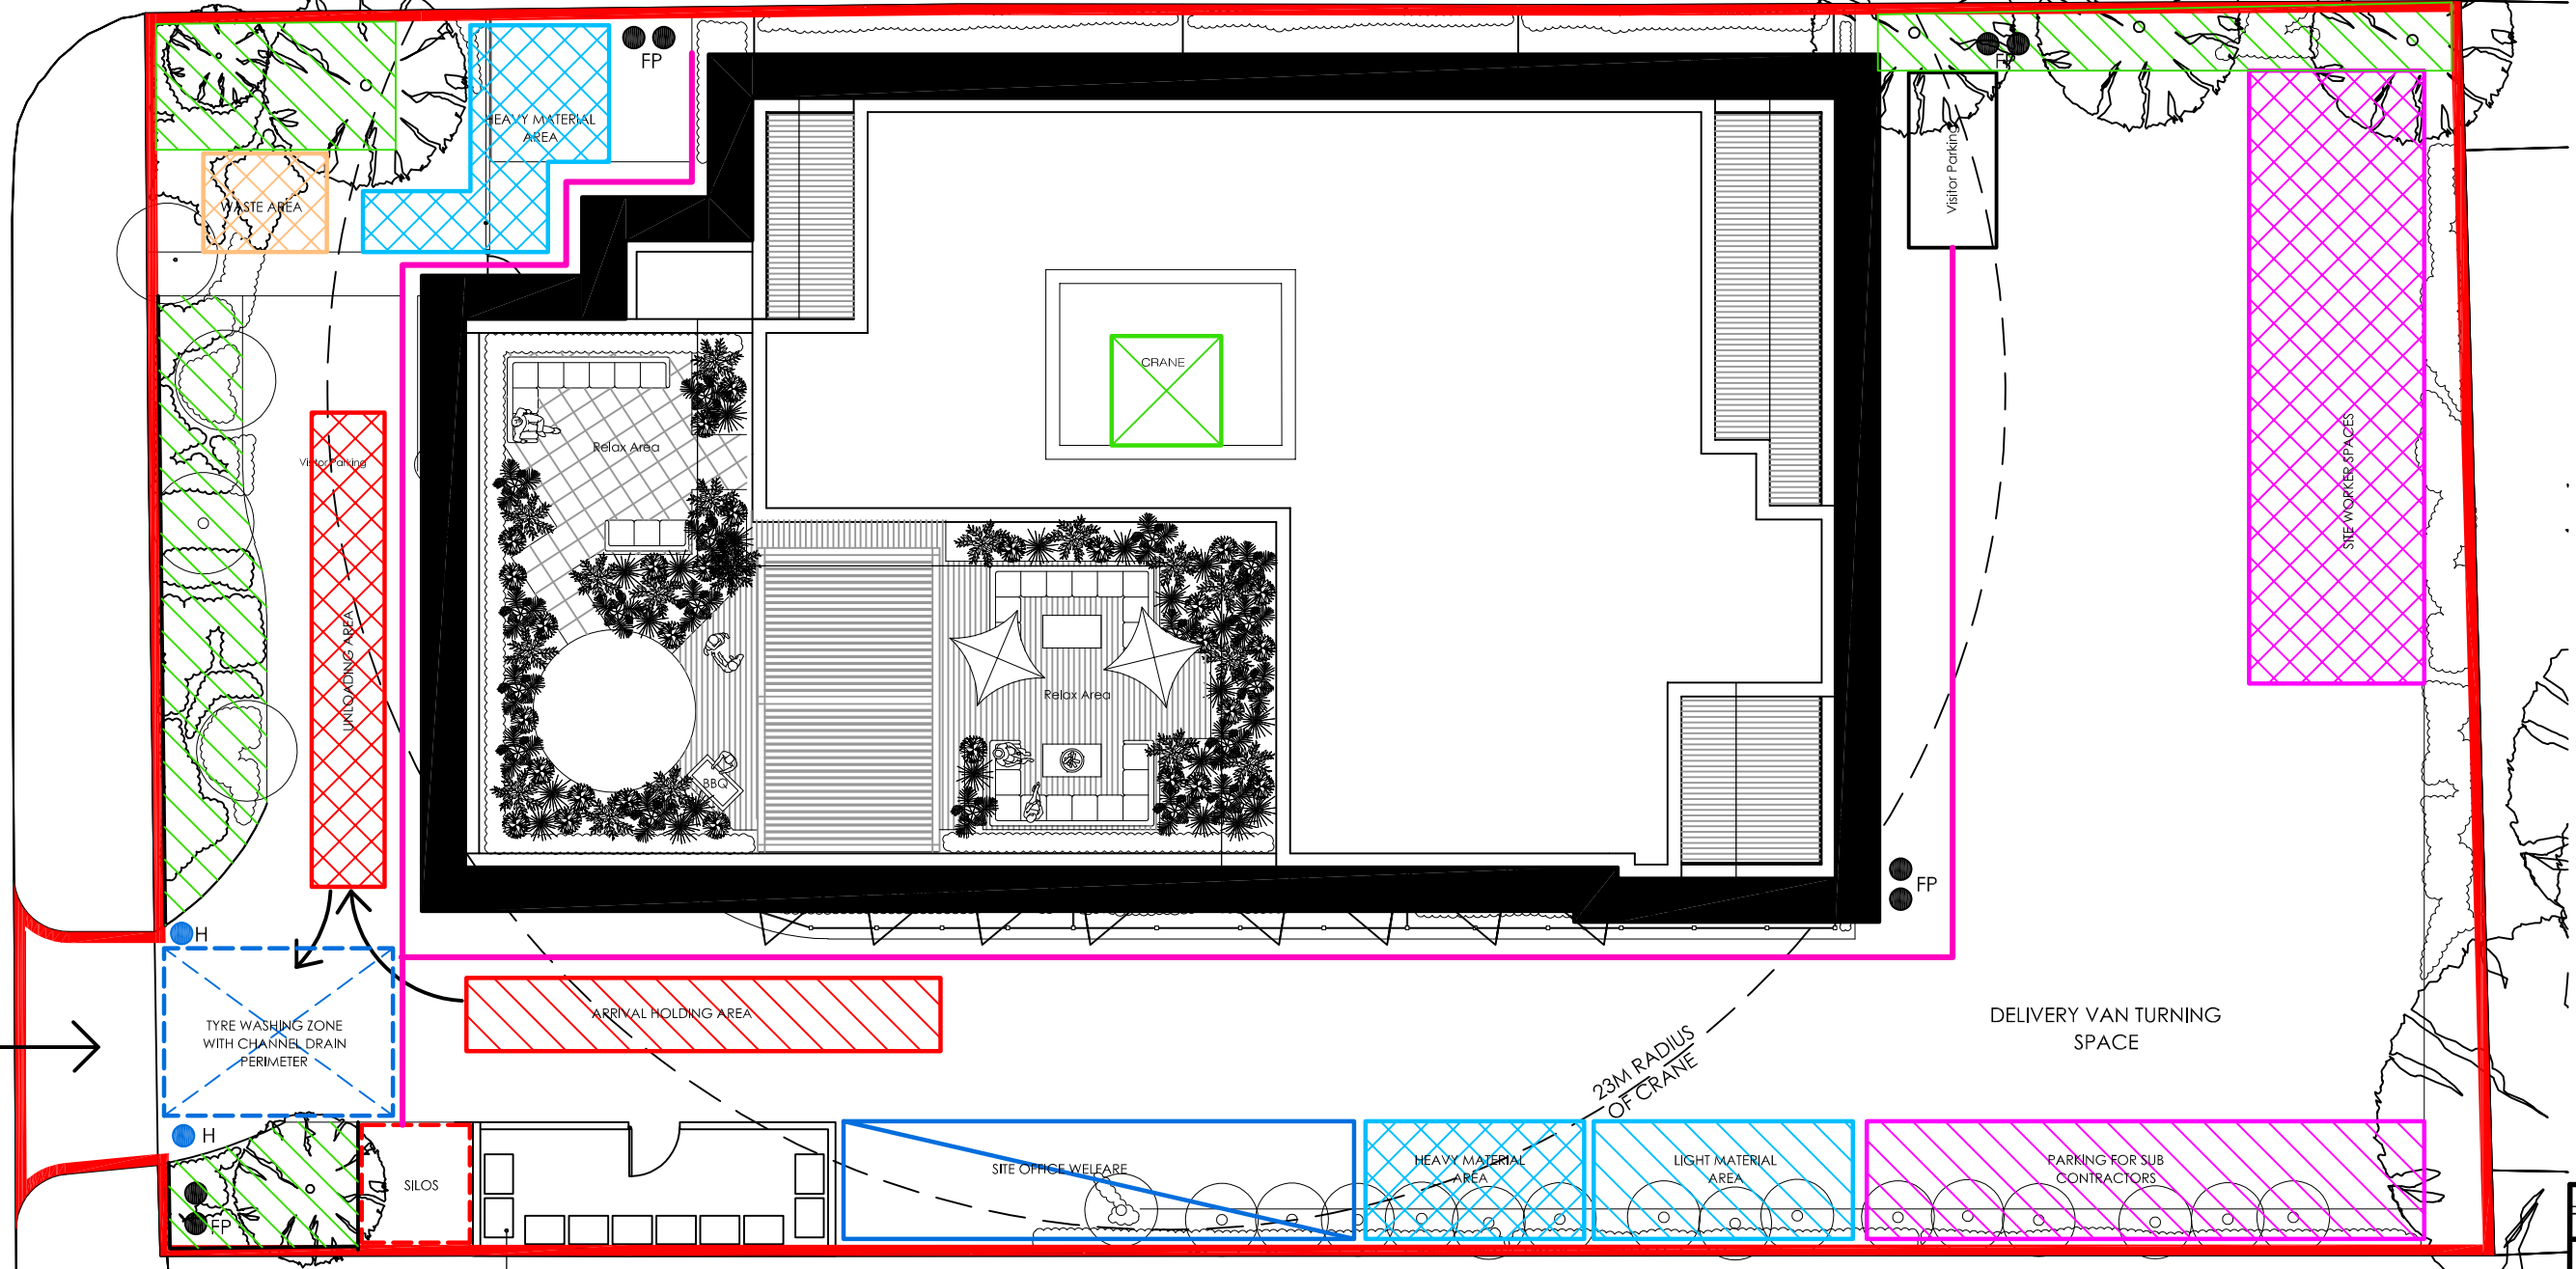

Drawing stage
PLANNING

Briffa Phillips
Architecture Design Planning Consultants Project Management

19-21 Holywell Hill, St Albans
Herts AL1 1EZ
Tel: 01727 840567
Fax: 01727 731671
www.briffaphillips.com
info@briffaphillips.com

Project title:
37 BROADWATER ROAD
WELWYN

Drawing title:
HEALTH AND SAFETY
SITE MANAGEMENT PLAN

Scale:	Job architect:	Drawn:	Checked:
1:200@A3	MB	NR	
Date:	Project no.:	Drawing no.:	Revision:
18/04/2018	1583	208	