

# DRAWING A.


Perrywood, Walden Road, Welwyn Garden City, Herts. AL87PZ

Proposal to erect a 1.8 m boundary fence to the north and west of woodland at Perrywood

## Existing Elevation Layout

Current fencing is 1.8m high along Digswell Road dropping to 1m high along Walden Road.

Current fencing is Green Chainlink fencing support by wooden posts.

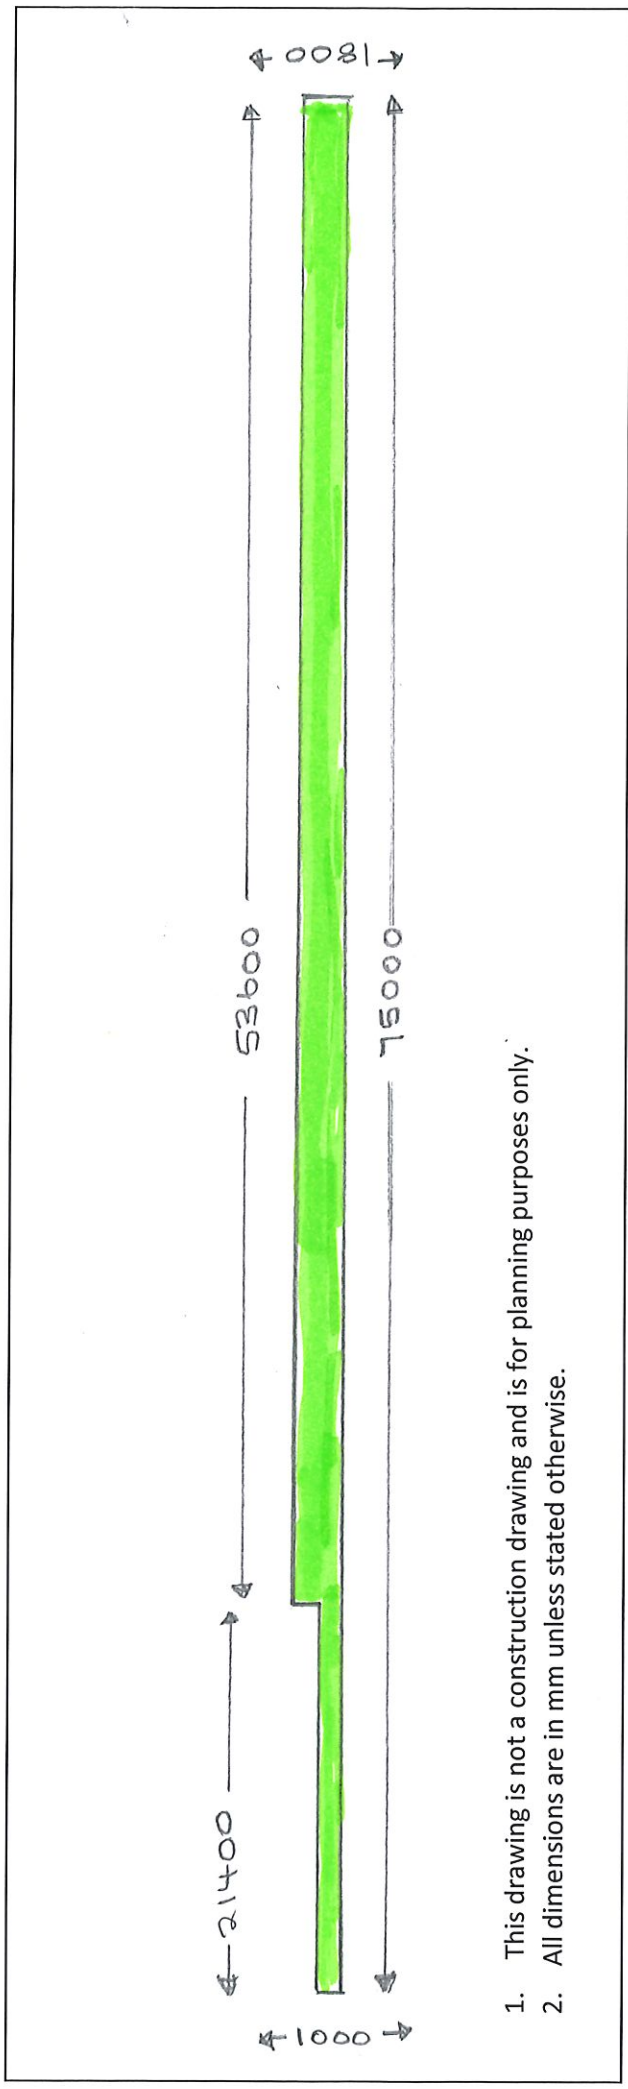

1. This drawing is not a construction drawing and is for planning purposes only.
2. All dimensions are in mm unless stated otherwise.