



Car park signage - upper level

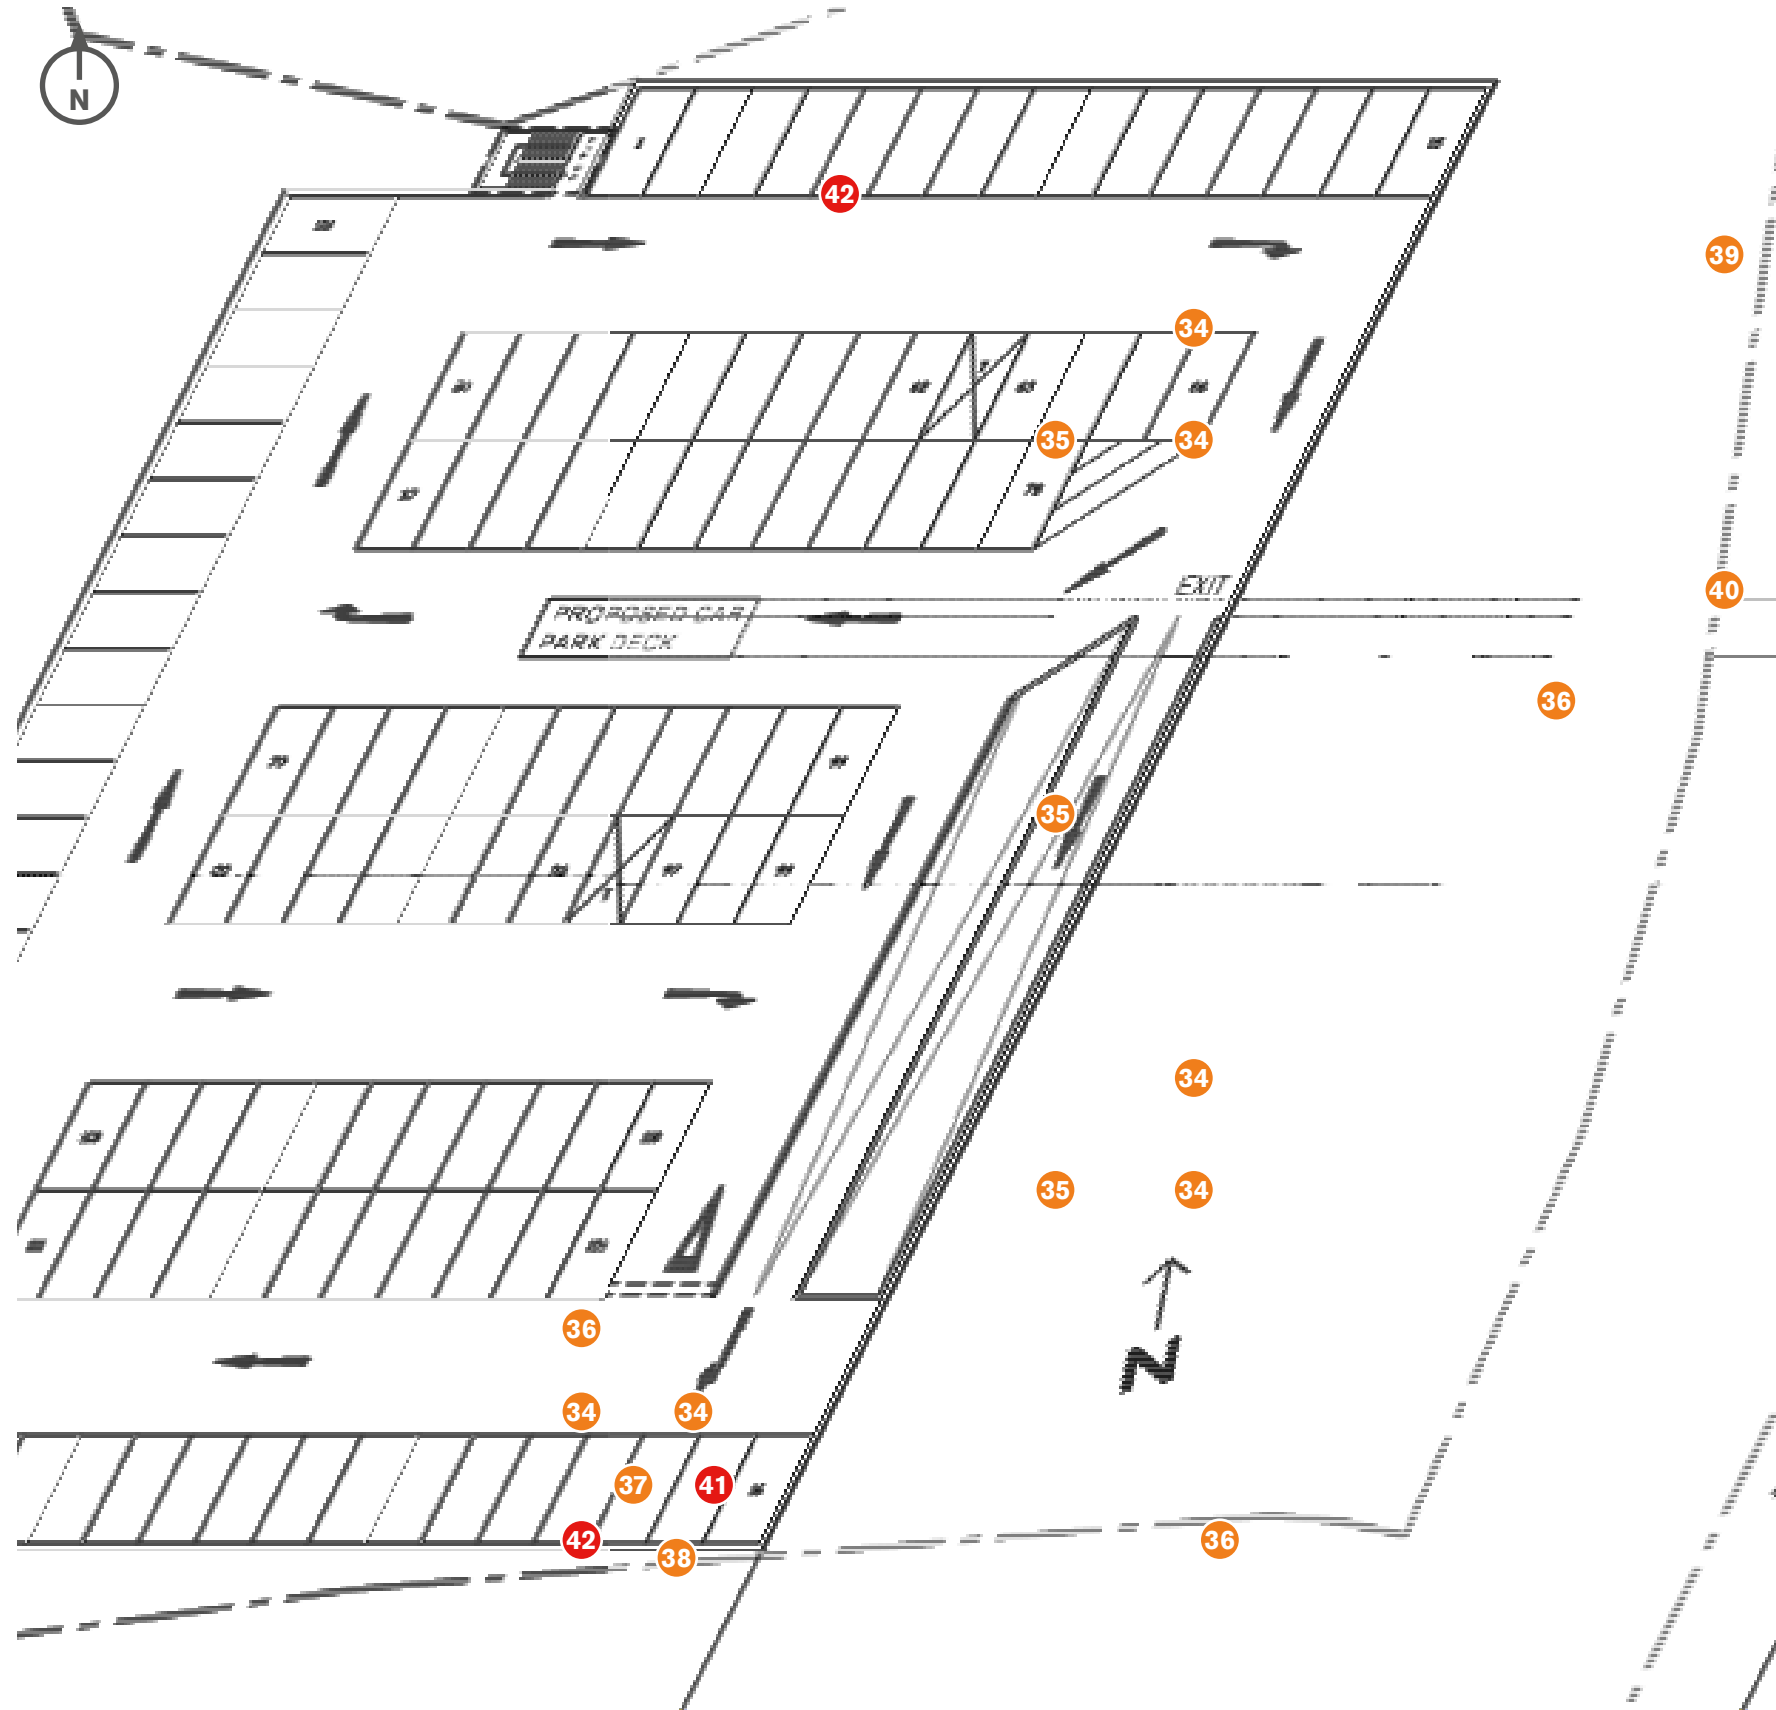


Existing signage to be replaced




34

Trolley vinyls
1600mm (w) x 375mm (h)
Existing vinyl to be removed and new vinyl applied onto existing trolley shelters.
Qty - 8 vinyls required (6 in upper level and 2 on ground floor)




35

Parking reminders - double sided
450mm(w) x 700mm(h) - lamp post mounted
Whole panels to be replaced with latest standards.
Qty - 6 panels in 3 locations




36

Parking reminders - single sided
450mm(w) x 700mm(h) - lamp post mounted
Whole panels to be replaced with latest standards.
Qty - 3 panels in 3 locations




37

Lifts and stairs to Waitrose
Fascia panel to mounted onto brickwork to replace existing panel.
Exact size and design to be confirmed
Qty - 1

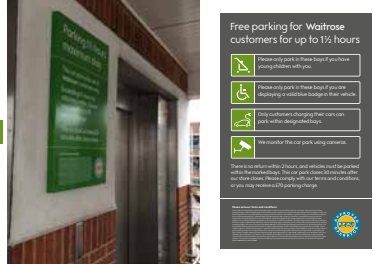


38

Parking information - full T&Cs
602mm(w) x 935mm (h)
Whole sign to be replaced with latest standards.
Qty - 1




39

Lower level car park directional
1500mm(w) x 215mm(h) - perimeter railing mounted
Whole sign to be replaced to latest standards and artwork updated to include exit.
Qty - 1




40

No Pedestrian access - DFT
450mm (w) - Perimeter railing mounted
Existing panel sign to be replaced with standard DFT circular sign
Qty - 1

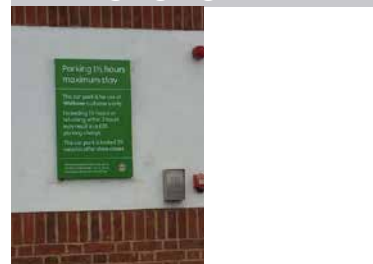

41

Parking information - simplified
528mm(w) x 820mm (h) - wall mounted
To be removed and area made good
Qty - 1



42

Stairs to Waitrose
225mm(h)
To be removed and area made good
Qty - 2

Architect's DWG number 02-14 AP E01B | Revision B | Scale

Signage key ● New installation ● To be replaced ● To be repaired ● To remain ● To be removed