



Drawing No. 2d - Car park signage - Ground level

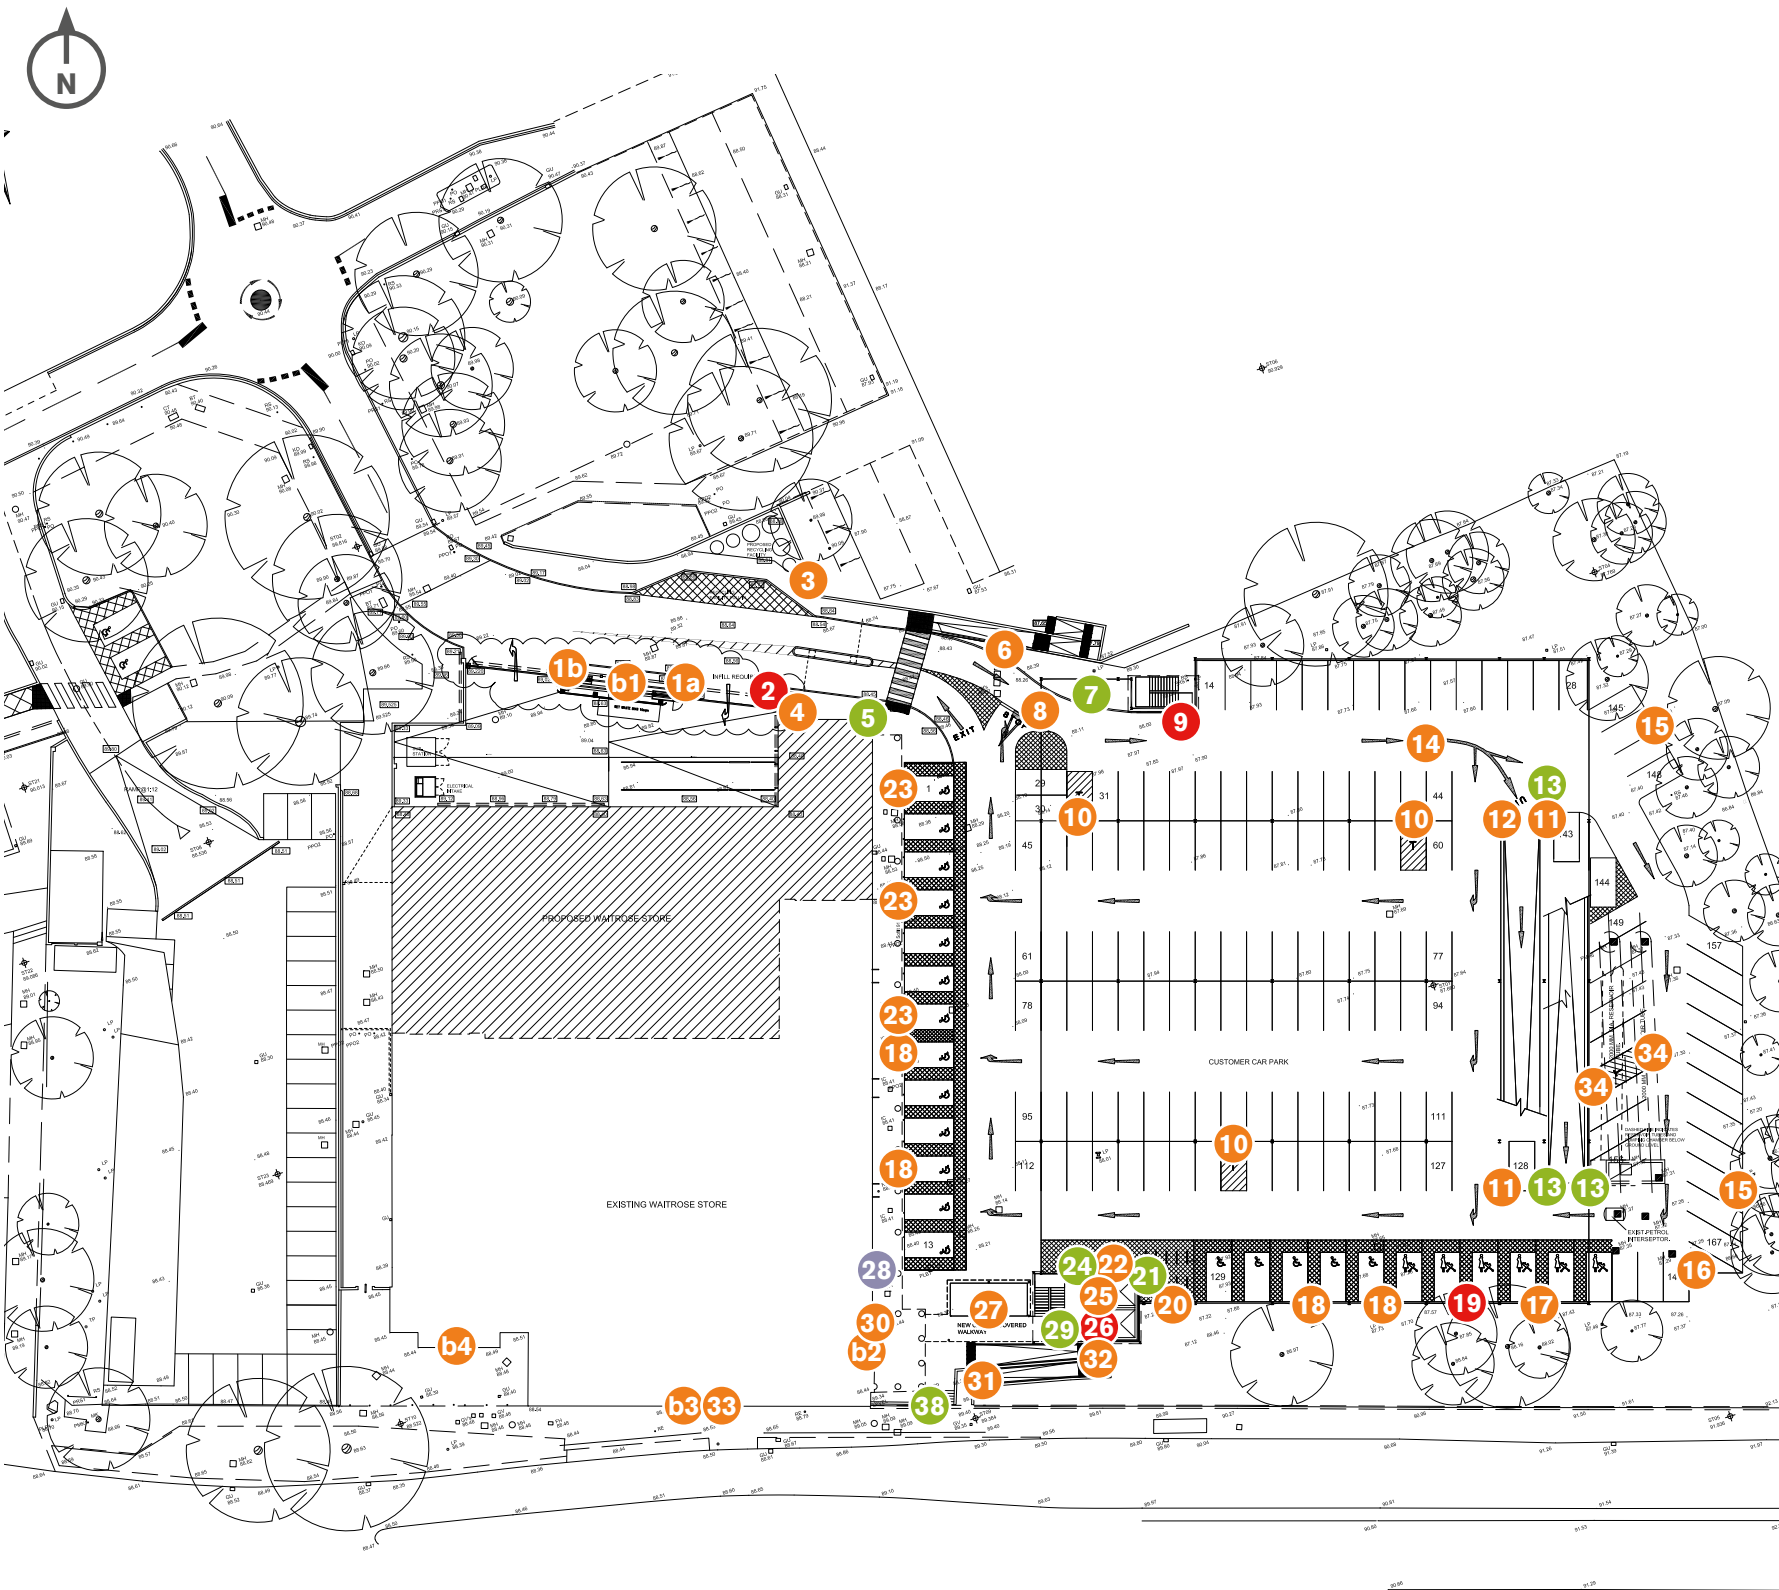

Existing signage to be replaced

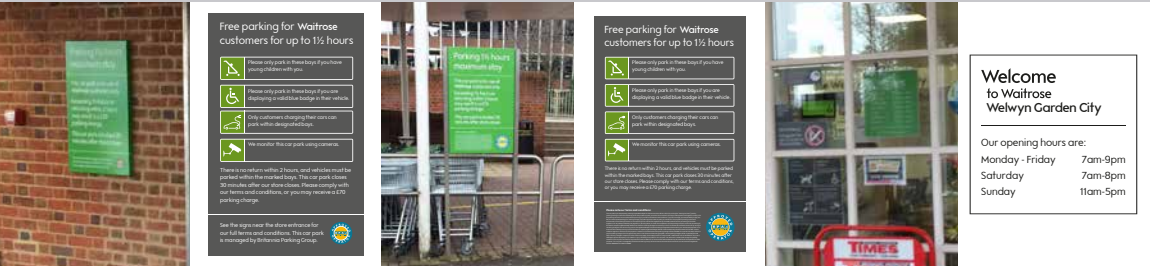

- 25**

Parking information - simplified T&Cs
602mm (w) x 935mm (h) - wall mounted
Whole sign to be replaced with latest standards and area made good.
Qty - 1
- 27**

Parking information - full T&Cs
602mm (w) x 935mm (h) - freestanding
Both panels to be replaced to latest standards. Sign to be double sided and posts cleaned.
Qty - 1
- 30**

Shopping hours vinyl
420mm(w) x 450mm(h)
Update to latest standards without services.
Qty - 1



- 31**

Parking information - simplified T&Cs
602mm (w) x 935mm (h) - wall mounted
Whole sign to be replaced with latest standards and area made good.
Qty - 1

Existing signage to be cleaned



- 28**

S/S letters
2000mm (w)
Letters to be cleaned
Qty - 1