



Drawing No. 2a - Car park signage - Ground level

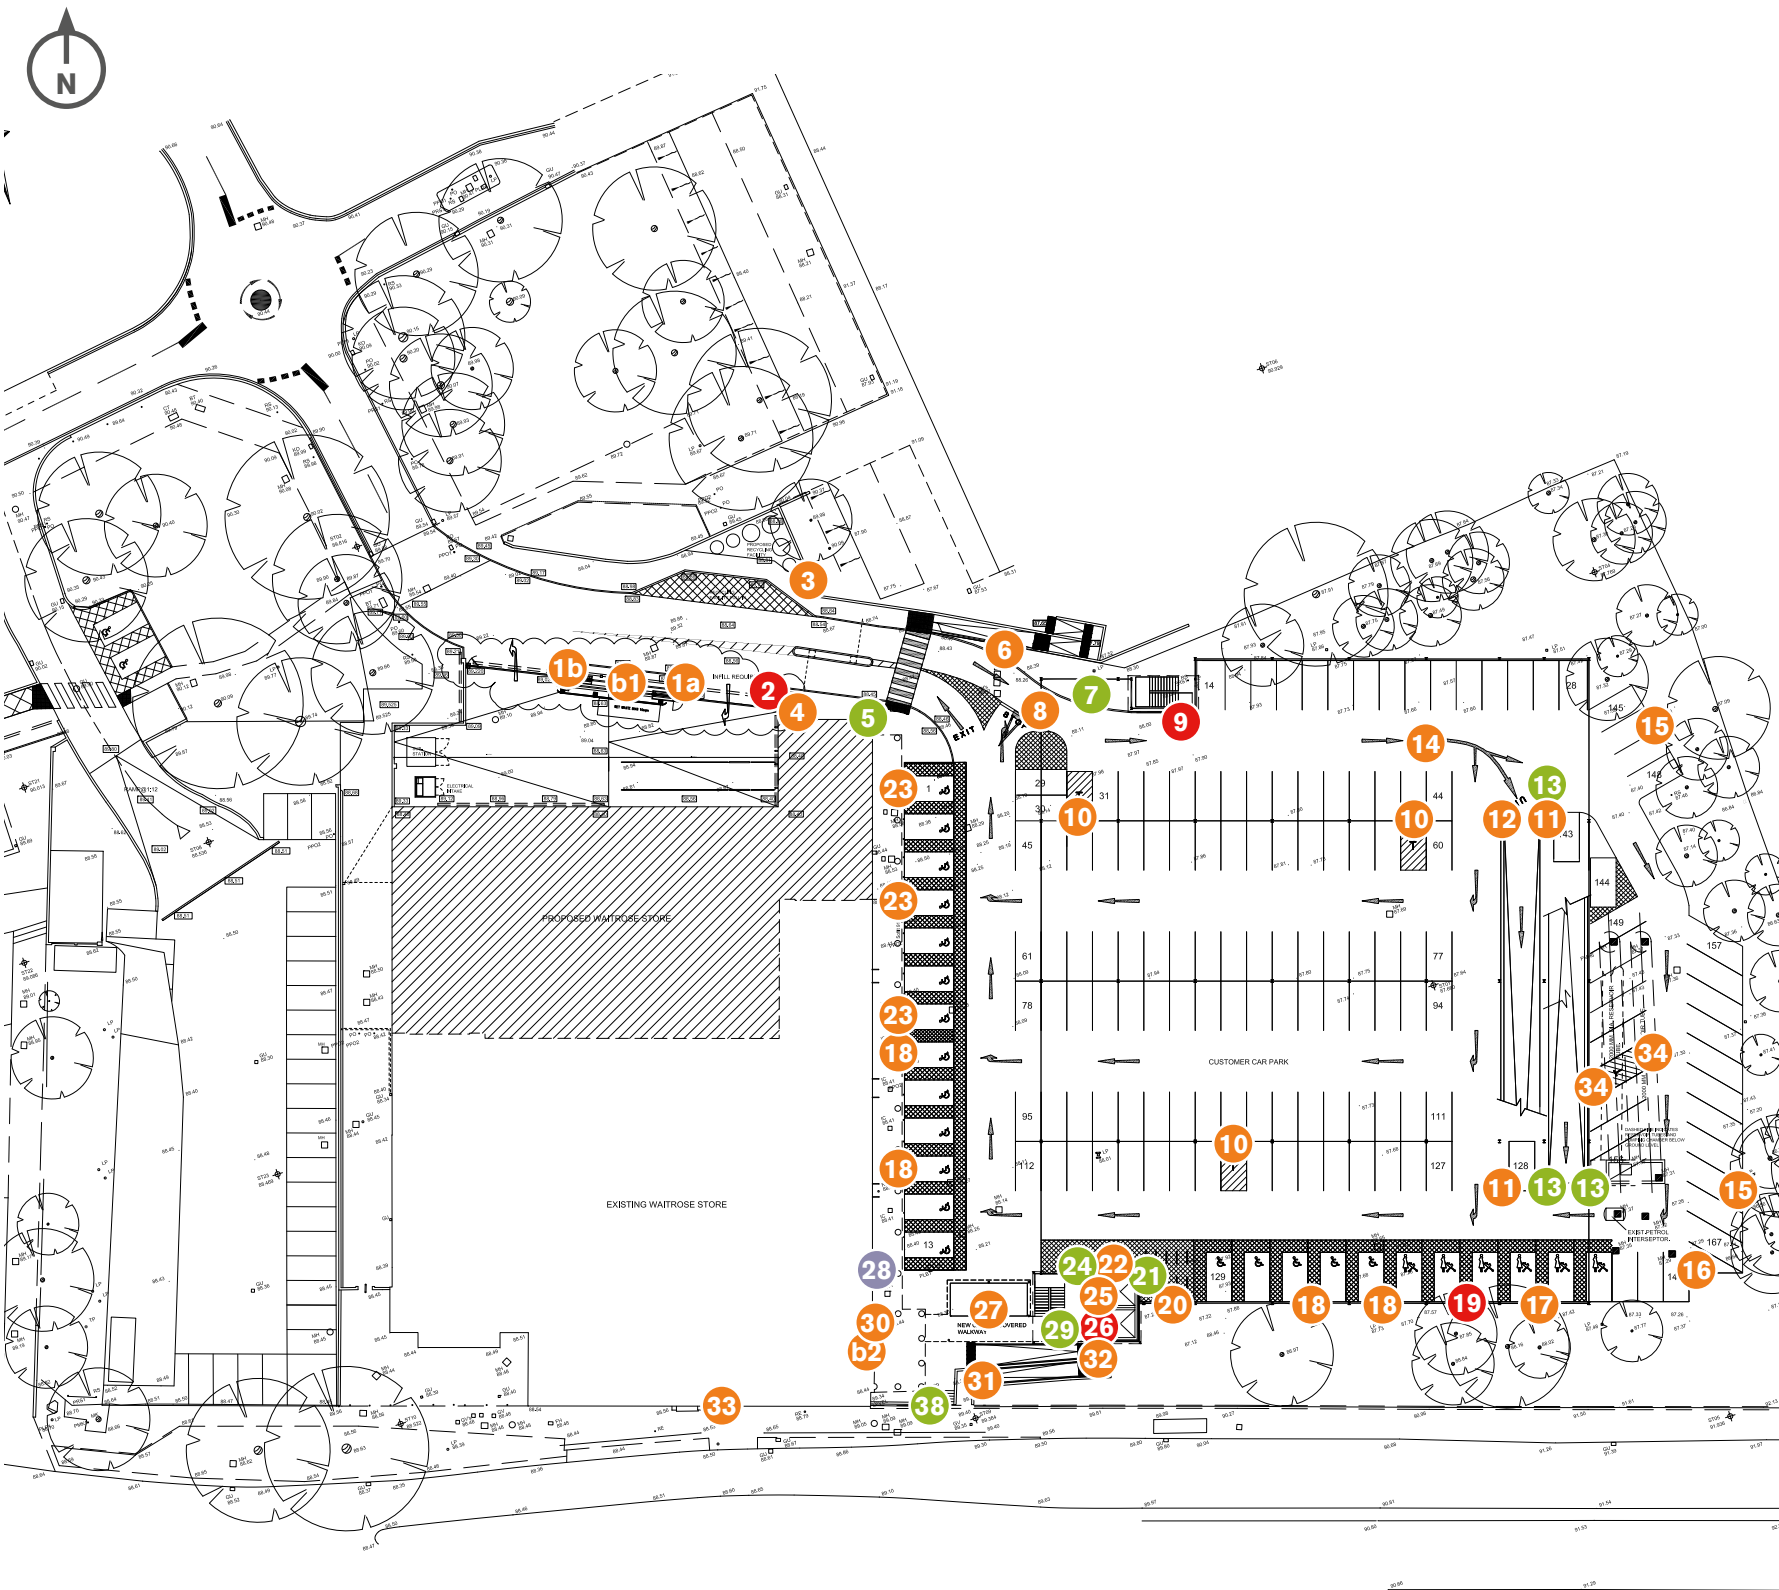


New signage to be installed




5

Customer entrance directional
602mm(w) x 935mm (h) wall mounted
Installed on brickwork
Qty - 1




7

ANPR entrance sign
602mm(w) x 935mm (h) freestanding
Installed in soft landscaping
Qty - 1




13

No pedestrian access - DFT
250mm(w) - Column mounted
Qty - 3




21

Customer entrance directional
602mm(w) x 935mm (h) wall mounted
Installed onto brickwork
Qty - 1




24

Lifts and stairs to upper level
Fascia panel to mounted onto brickwork
Exact size and artwork to be confirmed
Qty - 1



29

Lifts to upper level
Fascia panel to mounted onto brickwork
Exact size and artwork to be confirmed
Qty - 1



38

Shopping hours with customer directional
602mm(w) x 1125mm (h)
Qty - 1