

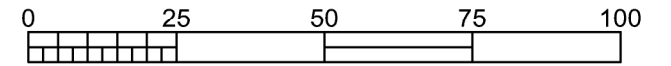


Scale Bar & North Arrow

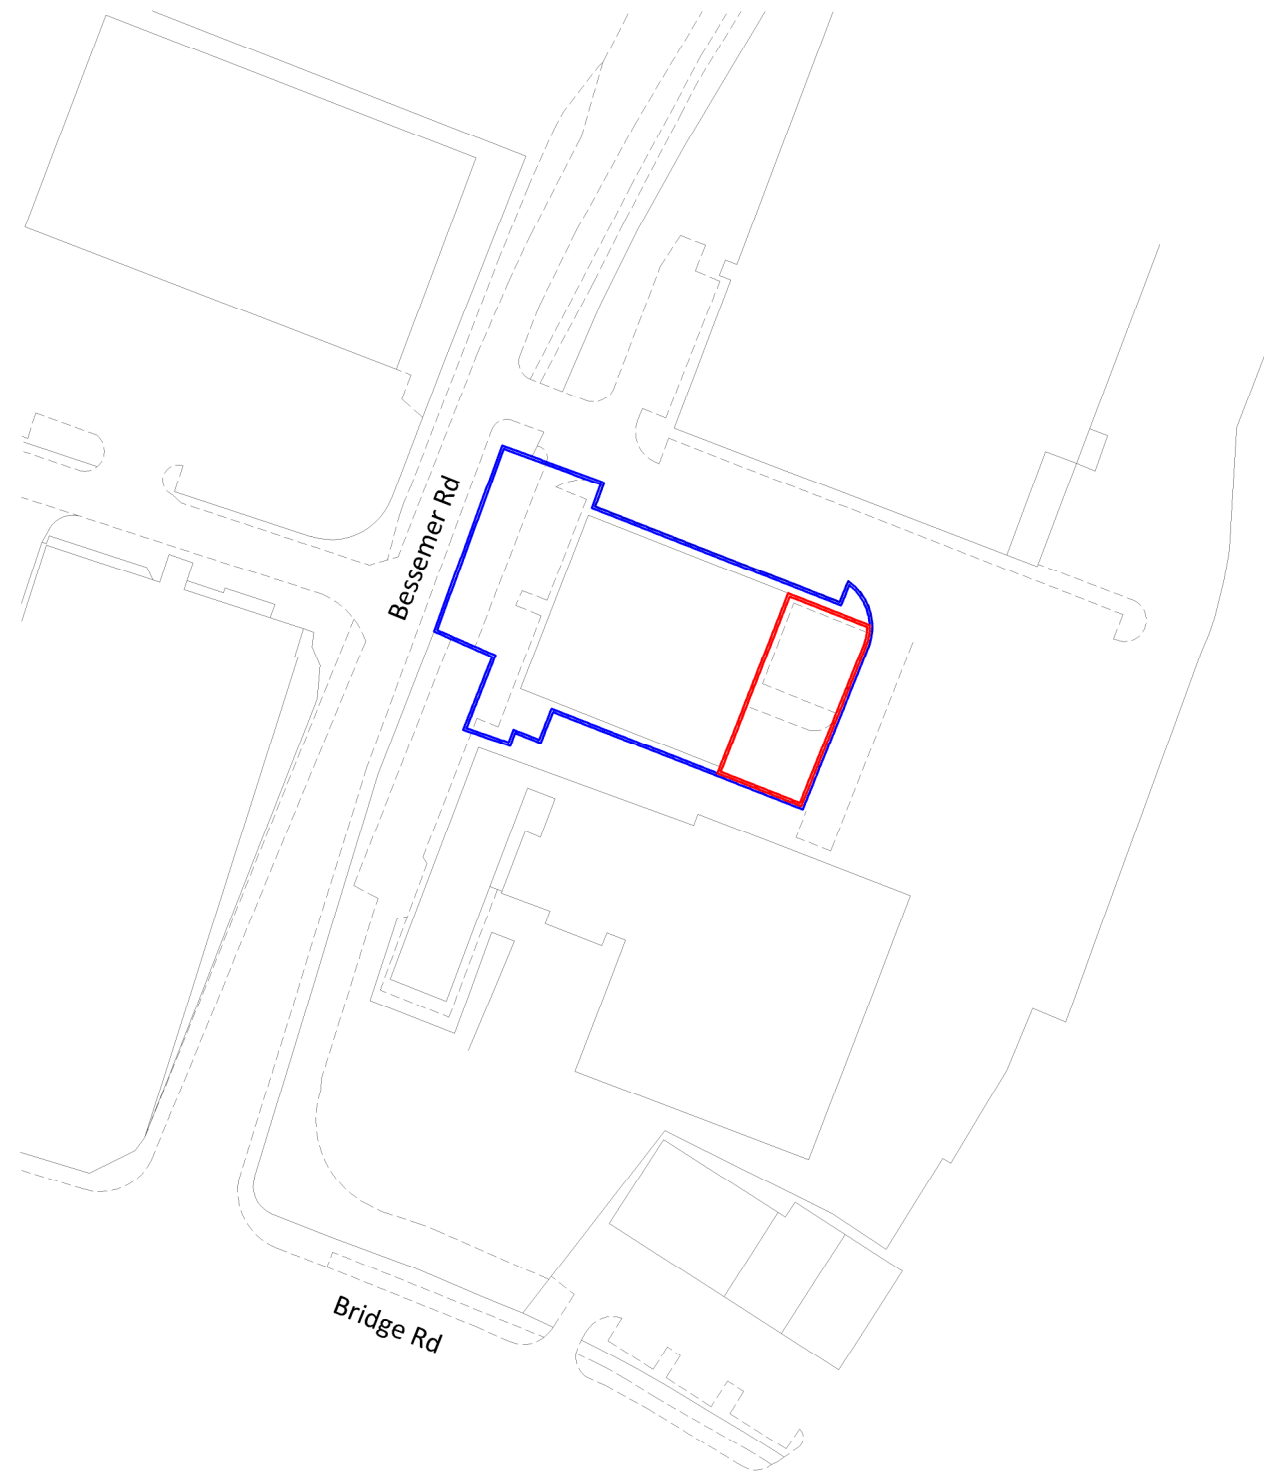

SCALE 1:1250

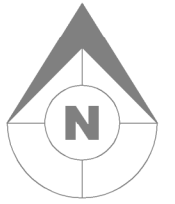

Do not scale this drawing
 ashton smith to be notified of discrepancies in figured dimensions
 Contractors must check all dimensions from site
 This drawing is copyright and is for use on this site only
 This drawing is to be used solely for information as entitled
 For other information refer to the latest revision of any cross referenced drawing



NOTES

- Site Demise
- Application area

REV	DATE	DESCRIPTION	DRAWN BY	CHECKED BY
A	10-05-18	UPDATED TO PLANNING CONSULTANTS COMMENTS	JC	RB
REVISIONS				

PROJECT TITLE
MAGELLAN HOUSE OCADO

DRAWING TITLE
SITE

DRAWING NO. 03	REVISION A	DATE 08-05-18	DRAWN BY JC
SCALE 1:1250	SHEET A3	STATUS PLANNING	CHECKED BY RB

Ashton Smith, Belvedere House, 2 Victoria Avenue, Harrogate, North Yorkshire, HG1 3EL
 Tel: 01423 522882 Fax: 01423 565104
 www.ashtonsmith.co.uk

CLIENT

JOB NO. **18047**