




**ELEVATION 1**  
1:200

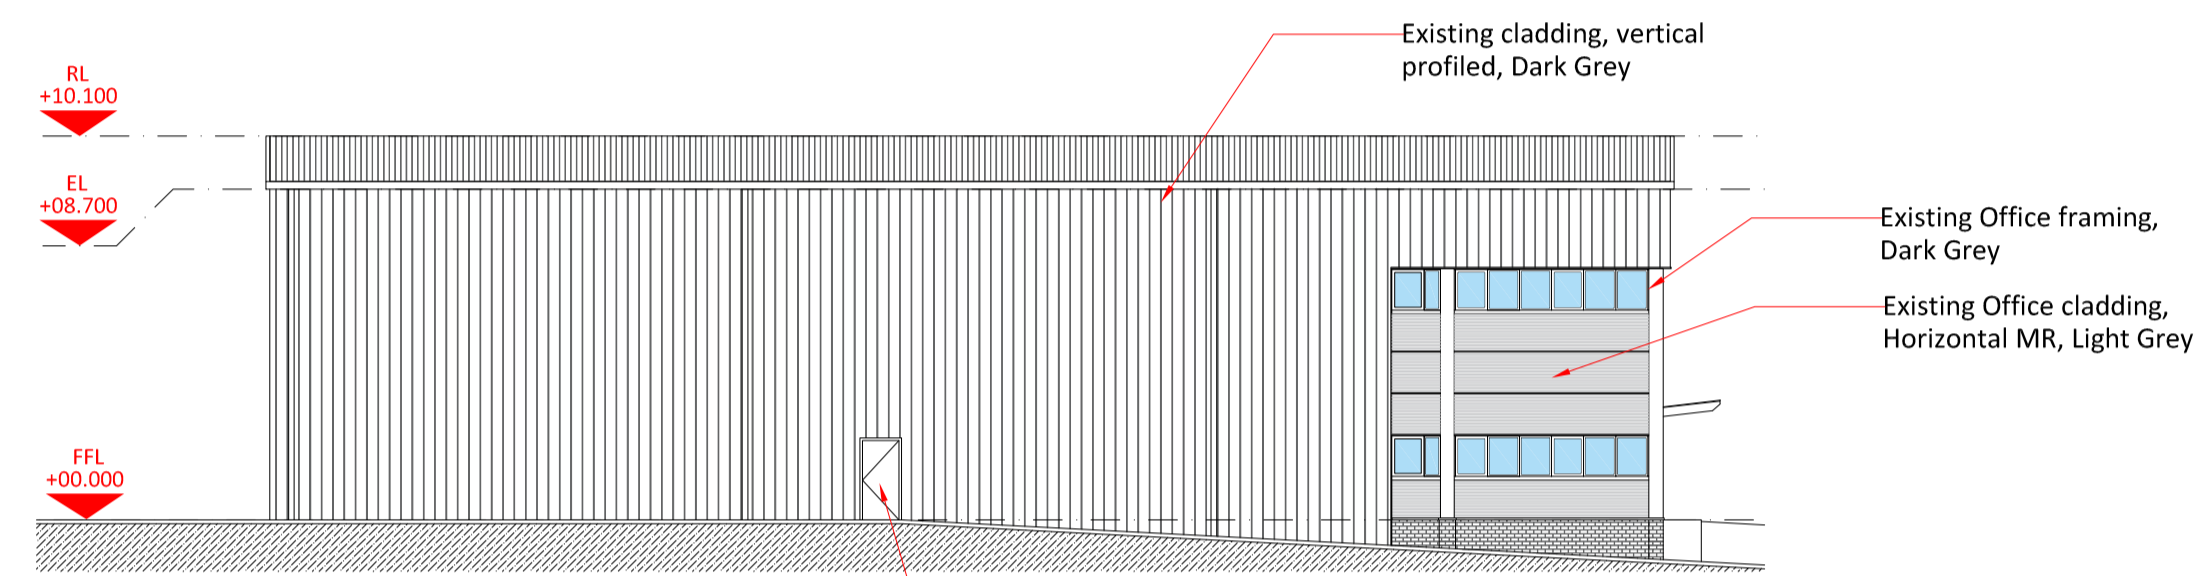


**ELEVATION 2**  
1:200

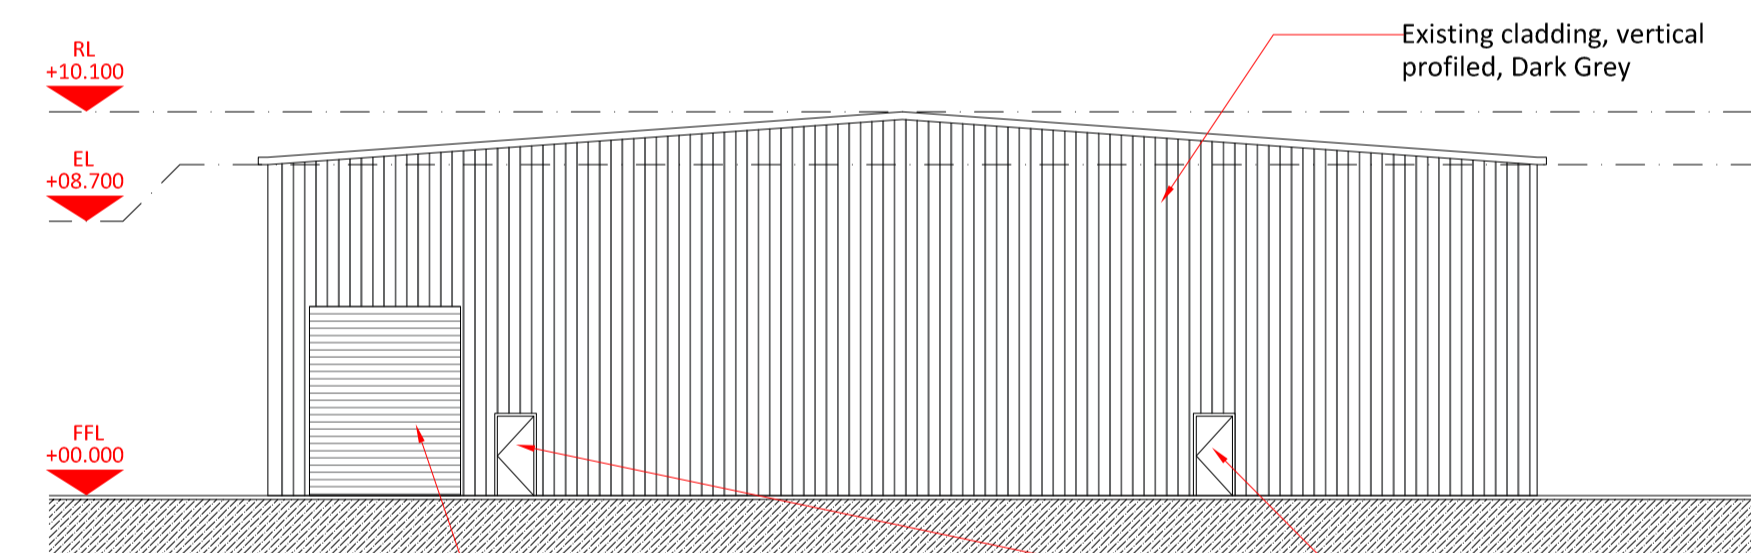


**ELEVATION 3**  
1:200

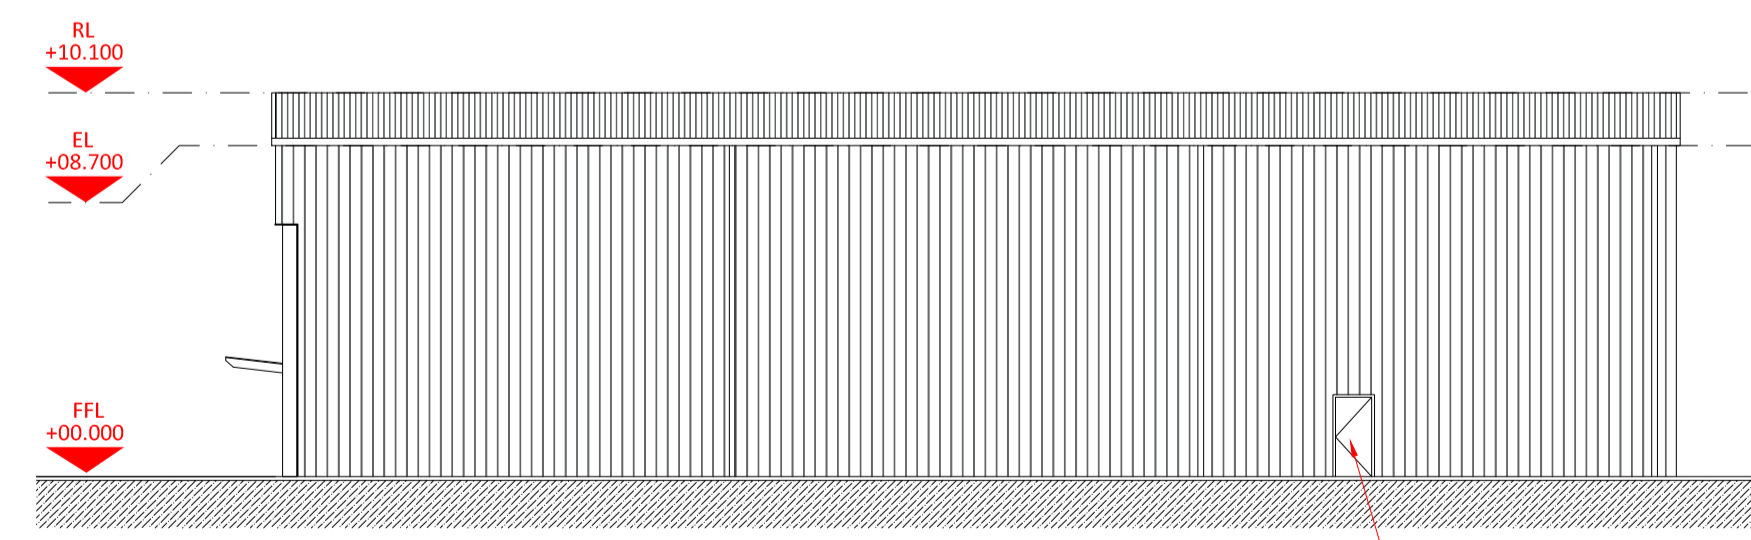

**ELEVATION 4**  
1:200

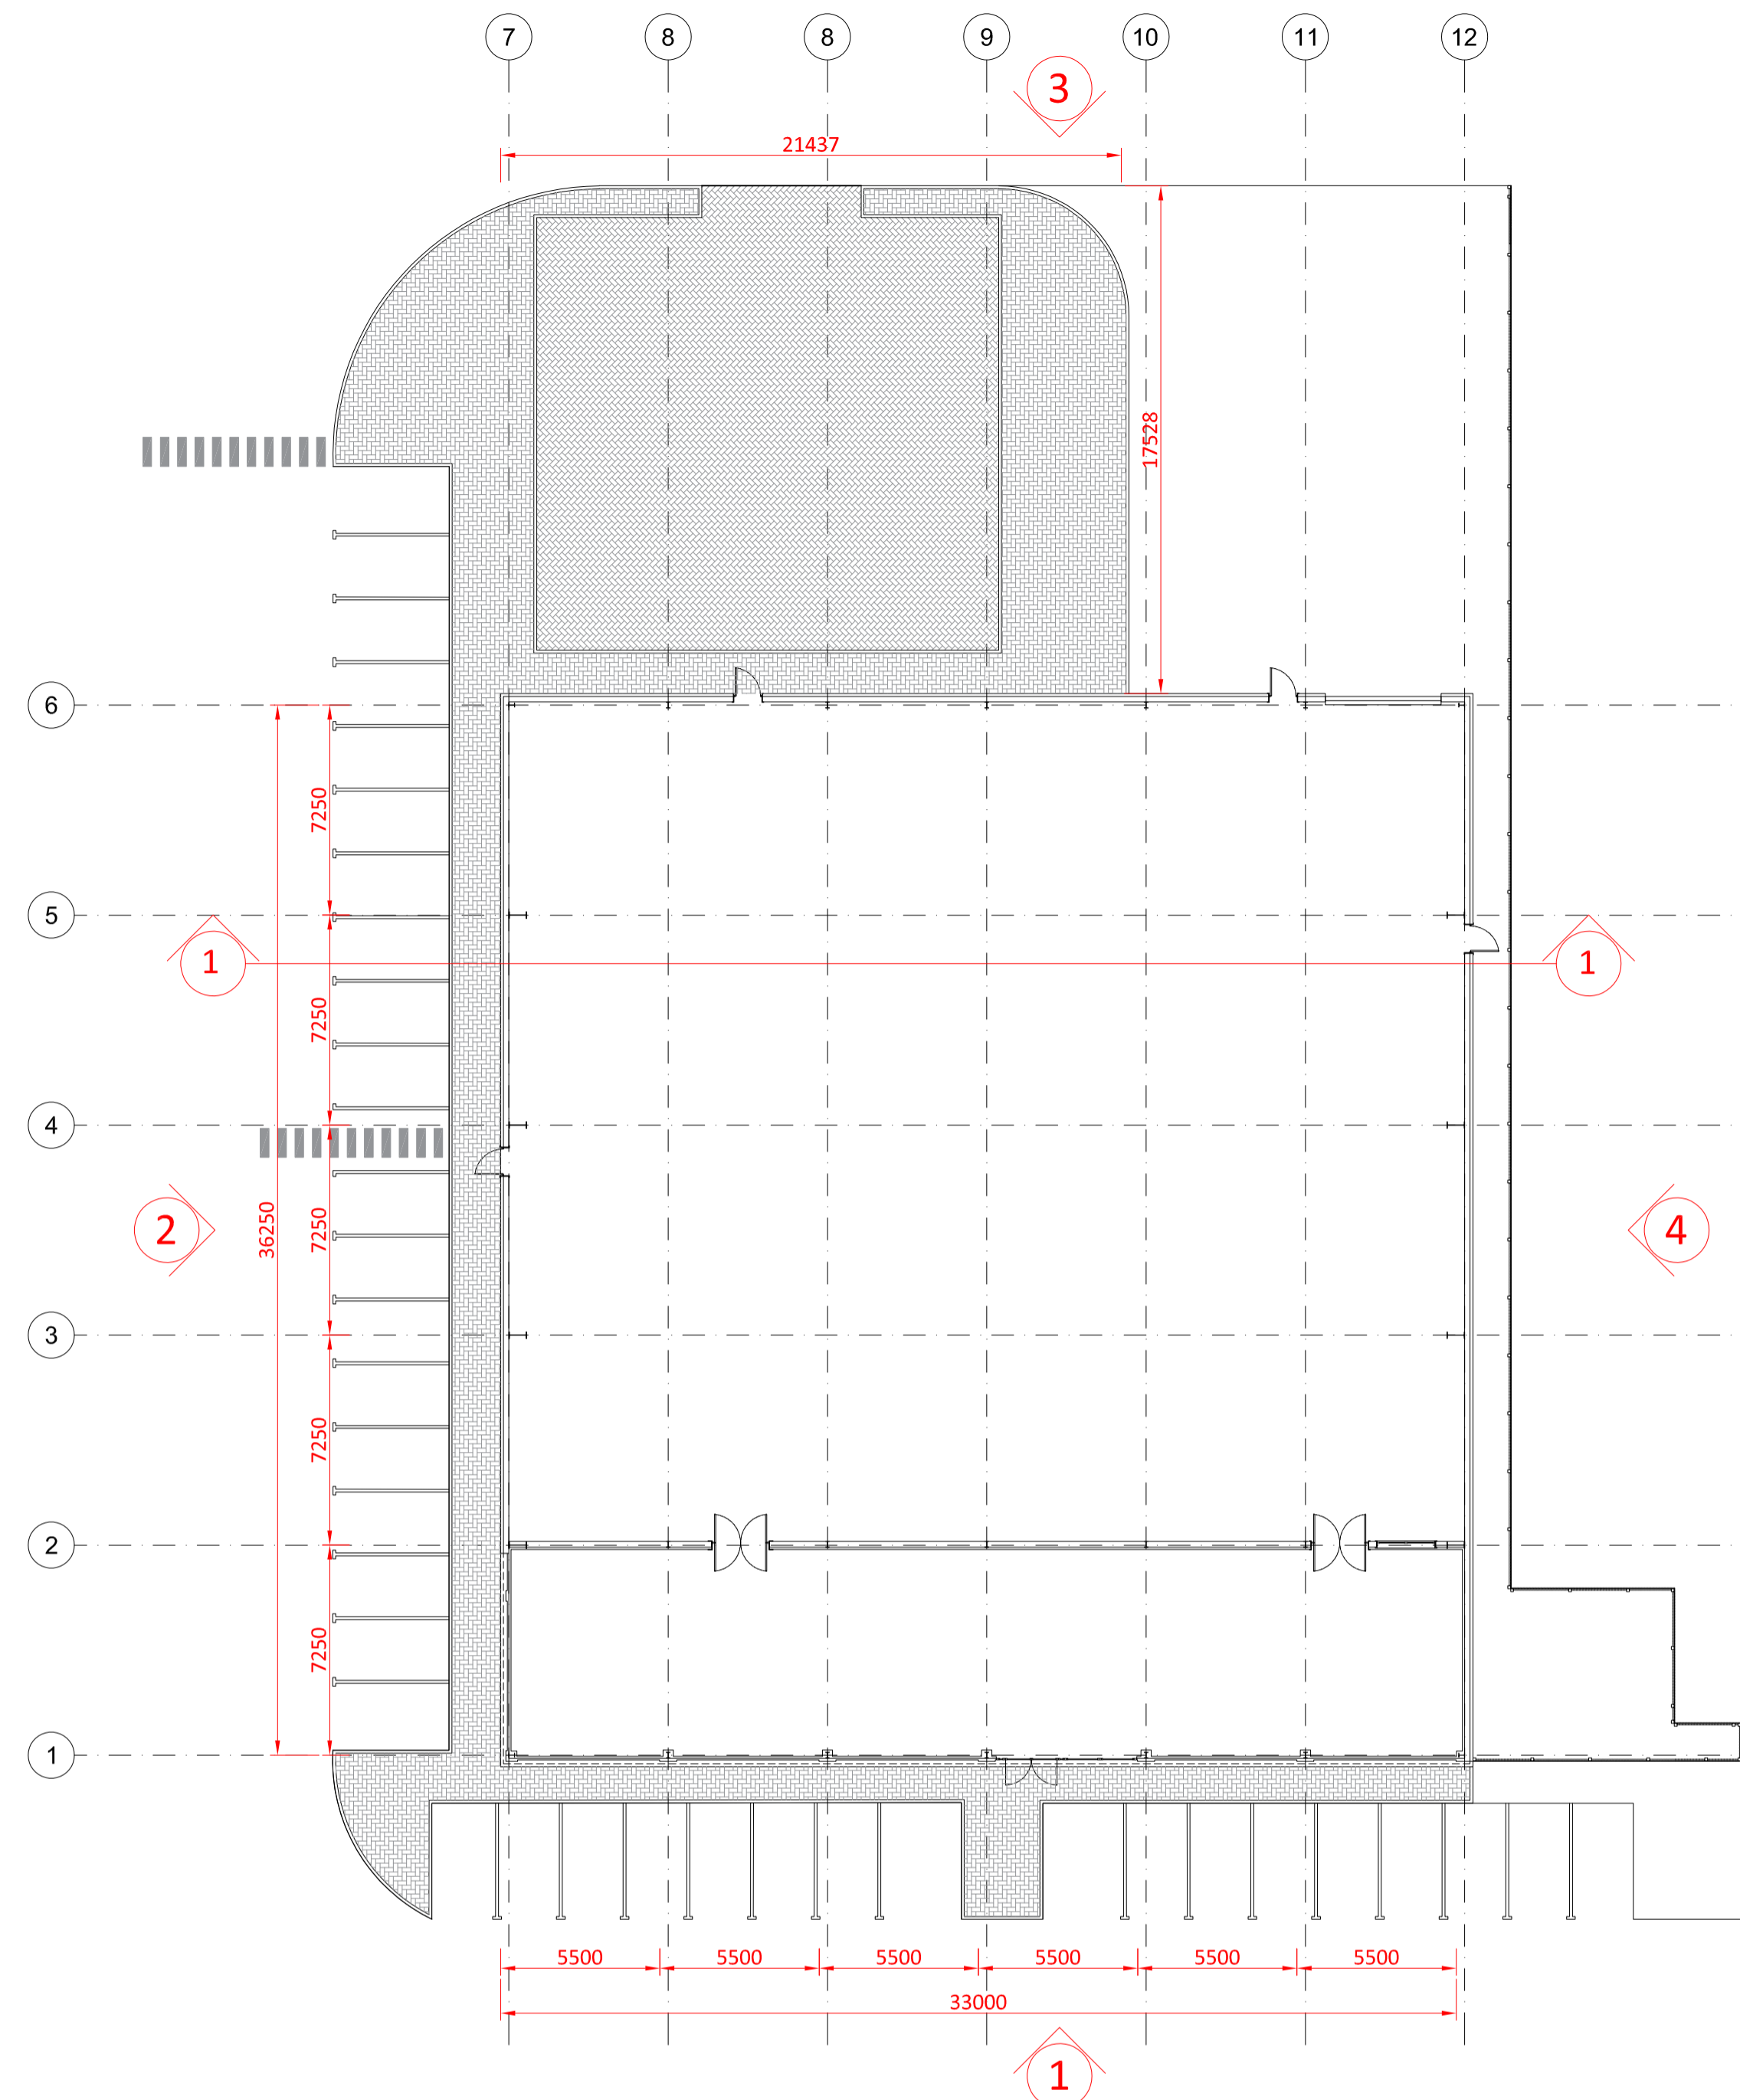


**GROUND FLOOR**  
1:200

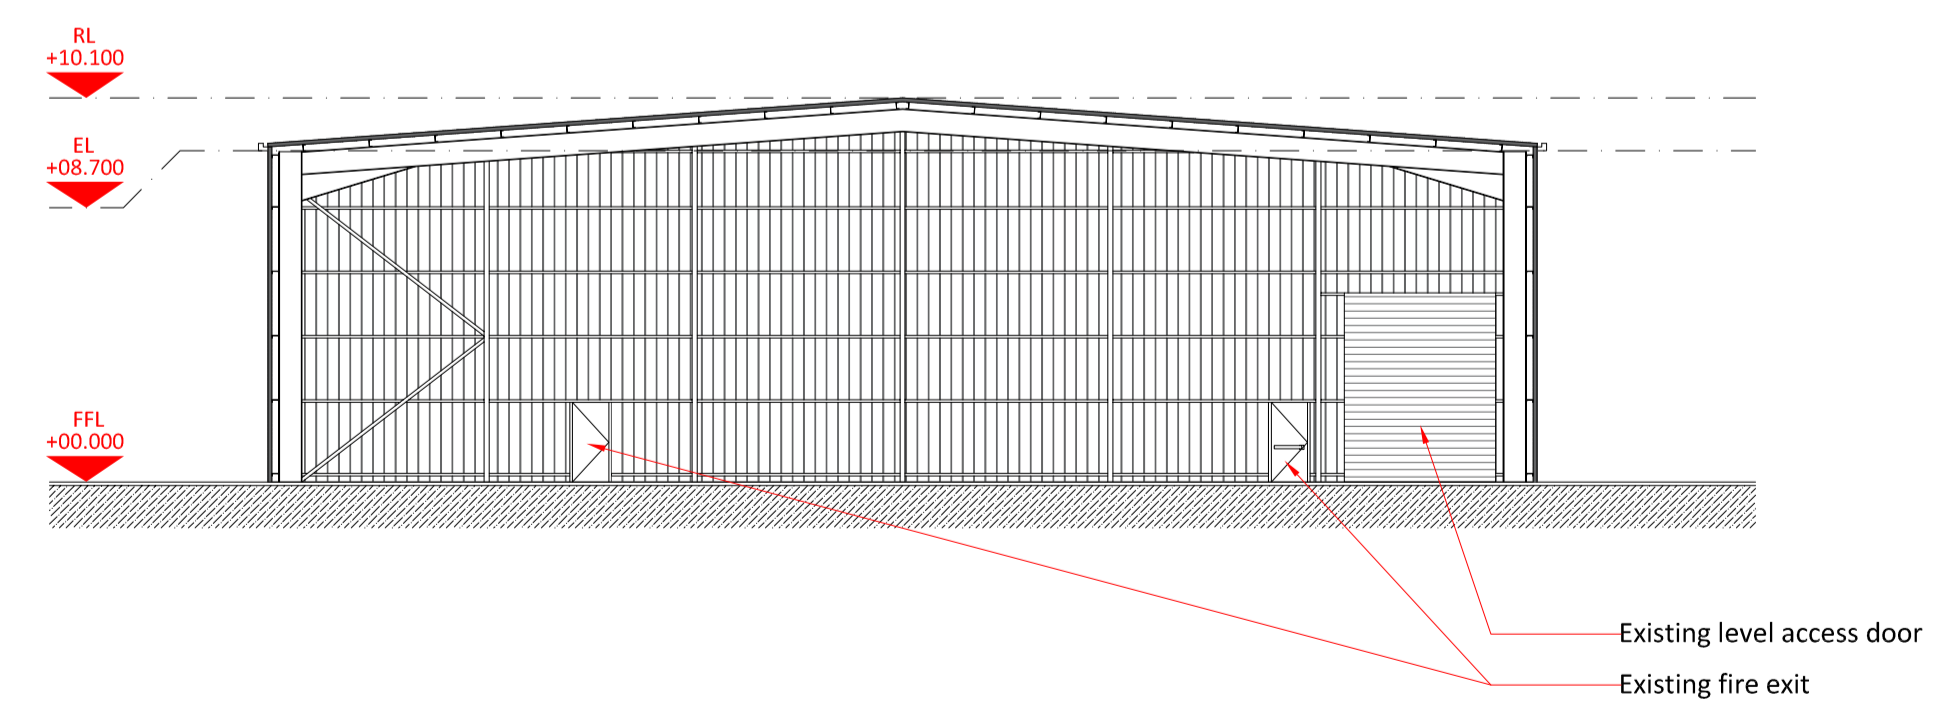

**SECTION 1-1**  
1:200

ashton smith to be notified of discrepancies in figured dimensions  
 Contractors must check all dimensions from site  
 This drawing is copyright and is for use on this site only  
 This drawing is to be used solely for information as entitled  
 For other information refer to the latest revision of any cross referenced drawing

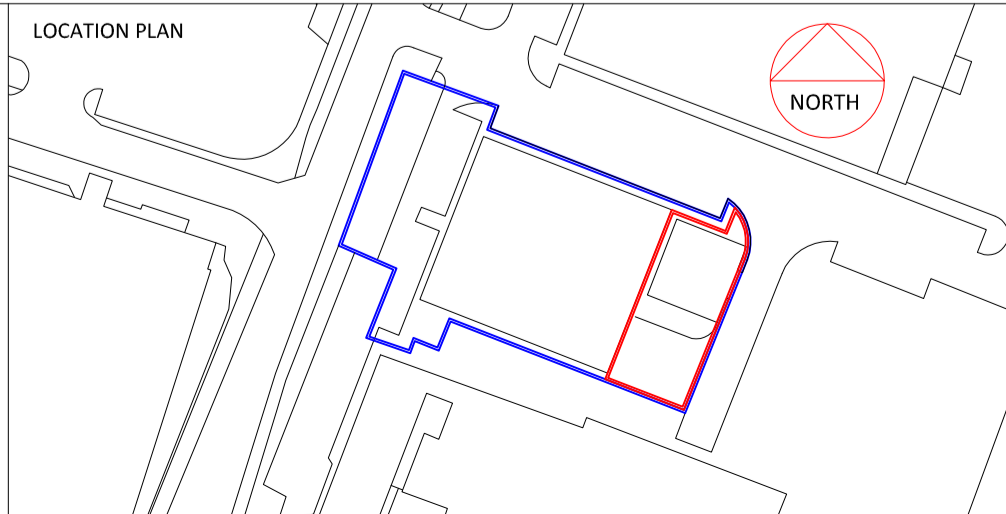

NOTES

REV	DATE	DESCRIPTION	DRAWN BY	CHECKED BY
B	04-06-18	UPDATED TO PLANNING CONSULTANTS COMMENTS SCALE NOTE REMOVED	JC	RB
A	11-05-18	UPDATED TO PLANNING CONSULTANTS COMMENTS	JC	RB

PROJECT TITLE <b>MAGELLAN HOUSE OCADO</b>			
DRAWING TITLE <b>EXISTING PLAN, SECTION AND ELEVATIONS</b>			
DRAWING NO. <b>01</b>	REVISION <b>B</b>	ISSUE DATE <b>02.05.18</b>	DRAWN BY <b>JC</b>
SCALE <b>1:200</b>	SHEET <b>A1</b>	STATUS <b>DRAFT</b>	CHECKED BY <b>RB</b>
<small>Ashton Smith, Belvedere House, 2 Victoria Avenue, Harrogate, North Yorkshire, HG1 3EJ        Tel: 01423 528822 Fax: 01423 565104        www.ashtonsmith.co.uk</small>			

CLIENT