


Chase New Homes
 Jasmine House
 8 Parkway
 Welwyn Garden City
 AL8 6HG
 Tel: 01707 660660

The Excitement is Building

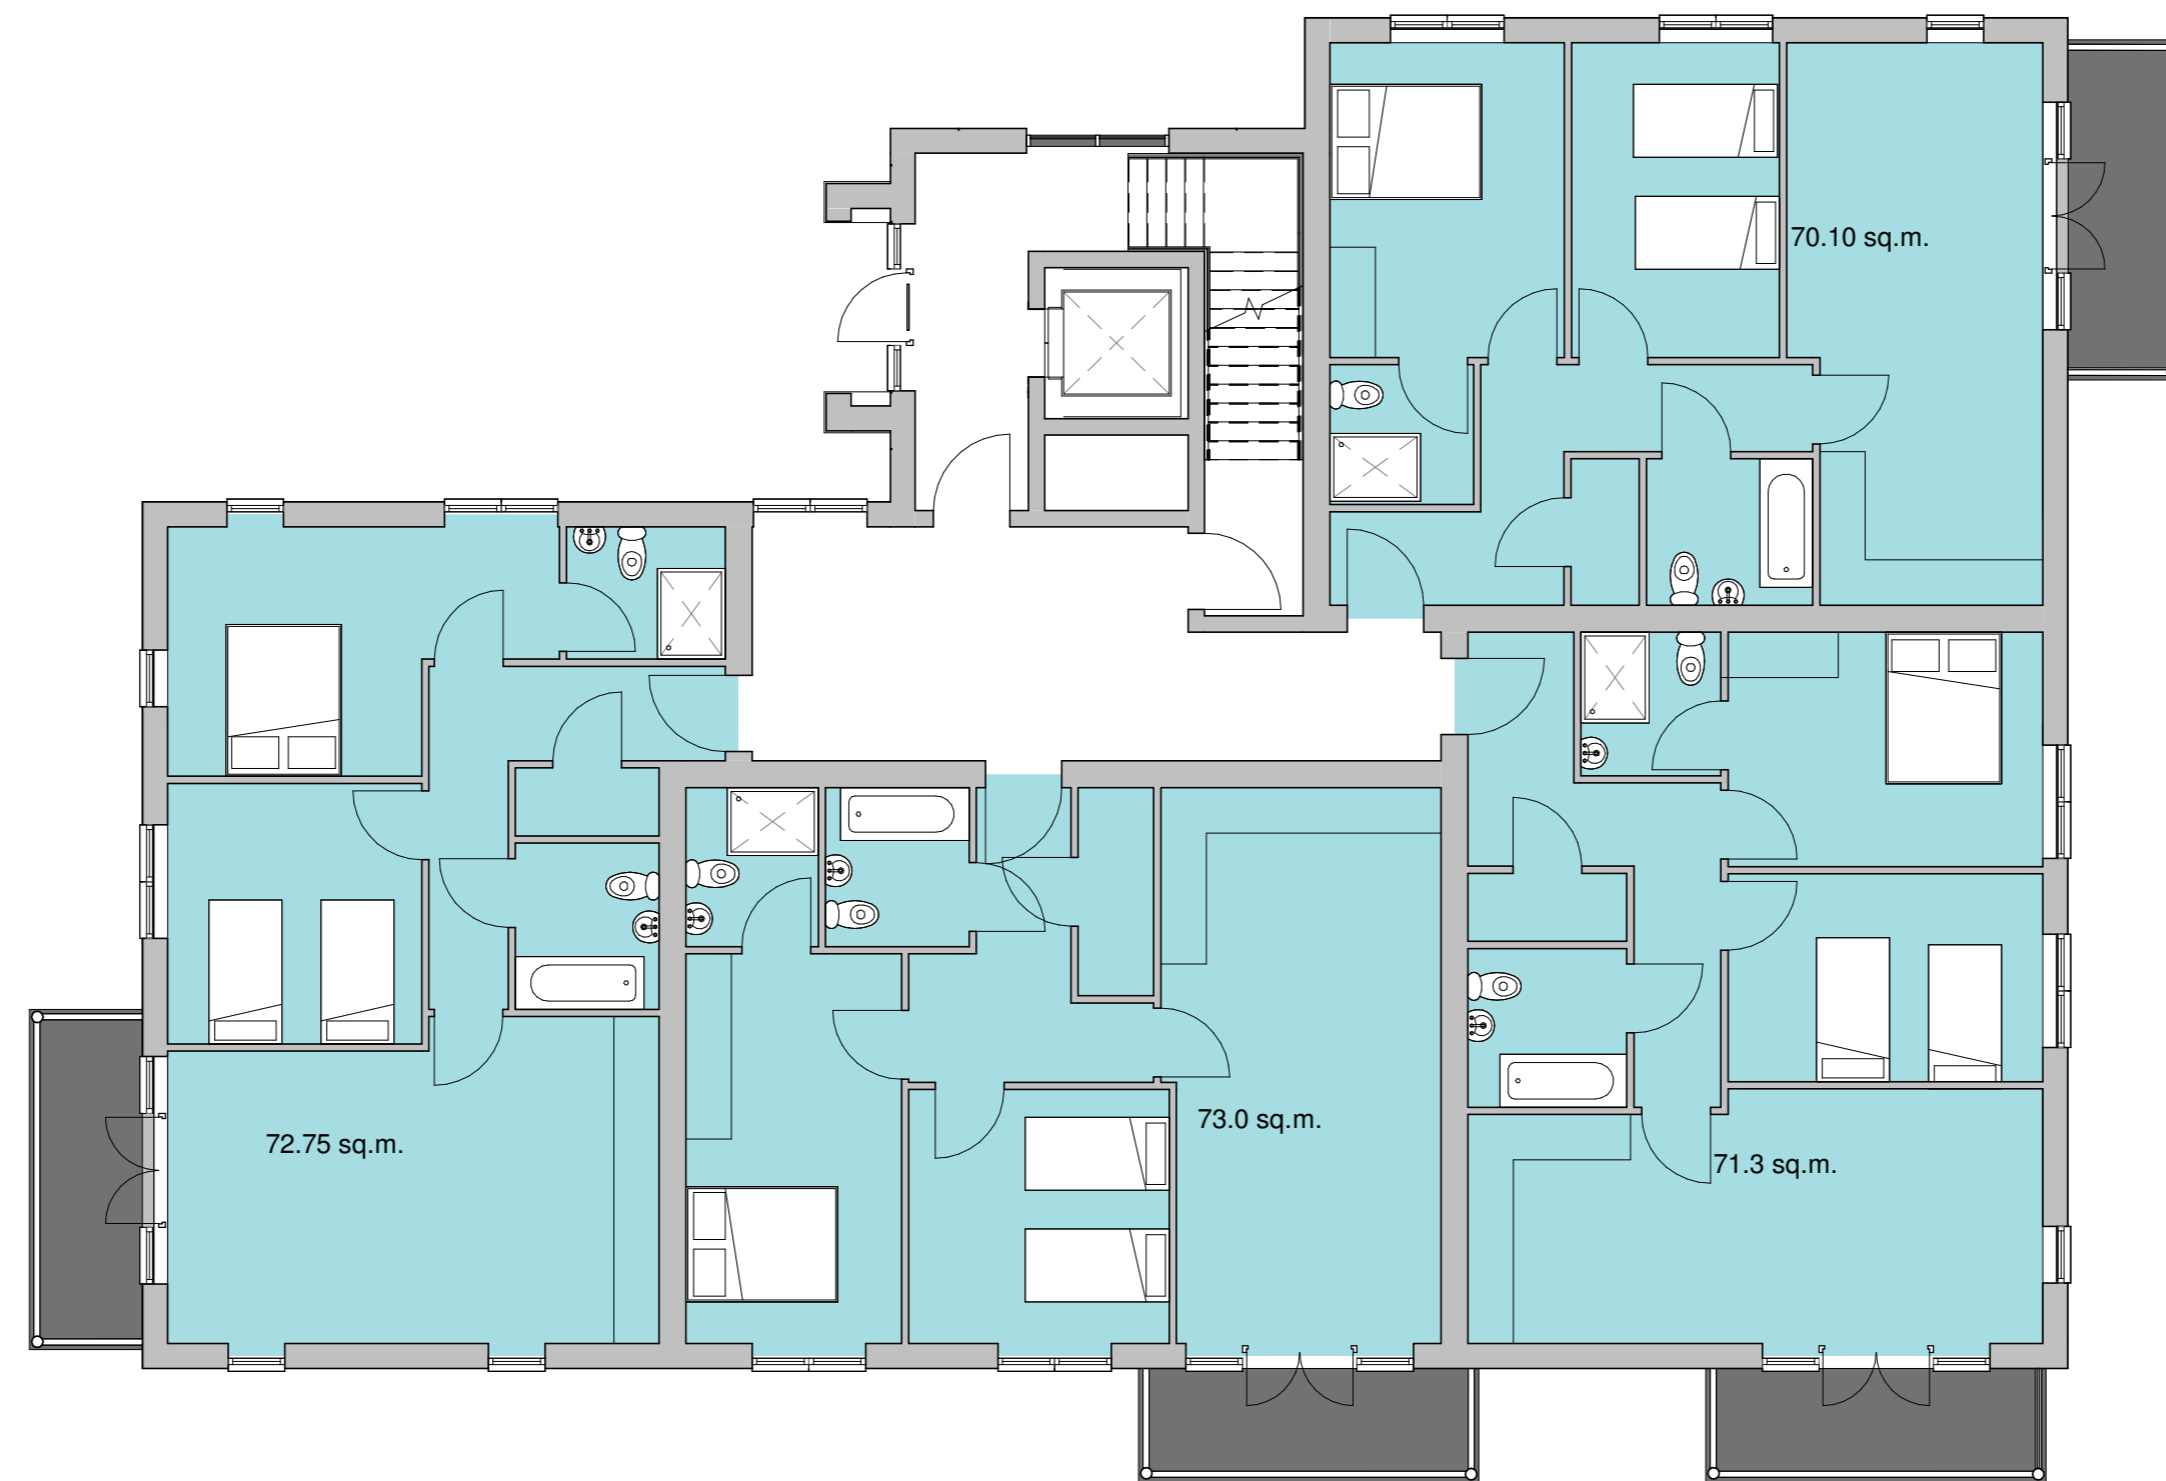

X7 UPPER FLOORS
 1 : 100

REV	AMENDMENTS	DATE

Drawn by	Date
Author	Issue Date
Scale (@ A2)	Project number
1 : 100	CNH 002
TITLE	
X7 upper floors	
PROJECT	
Xerox, Welwyn Garden City	
DRG NUMBER	
16 002-708	