





Chase New Homes
 Jasmine House
 8 Parkway
 Welwyn Garden City
 AL8 6HG
 Tel: 01707 660660

The Excitement is Building

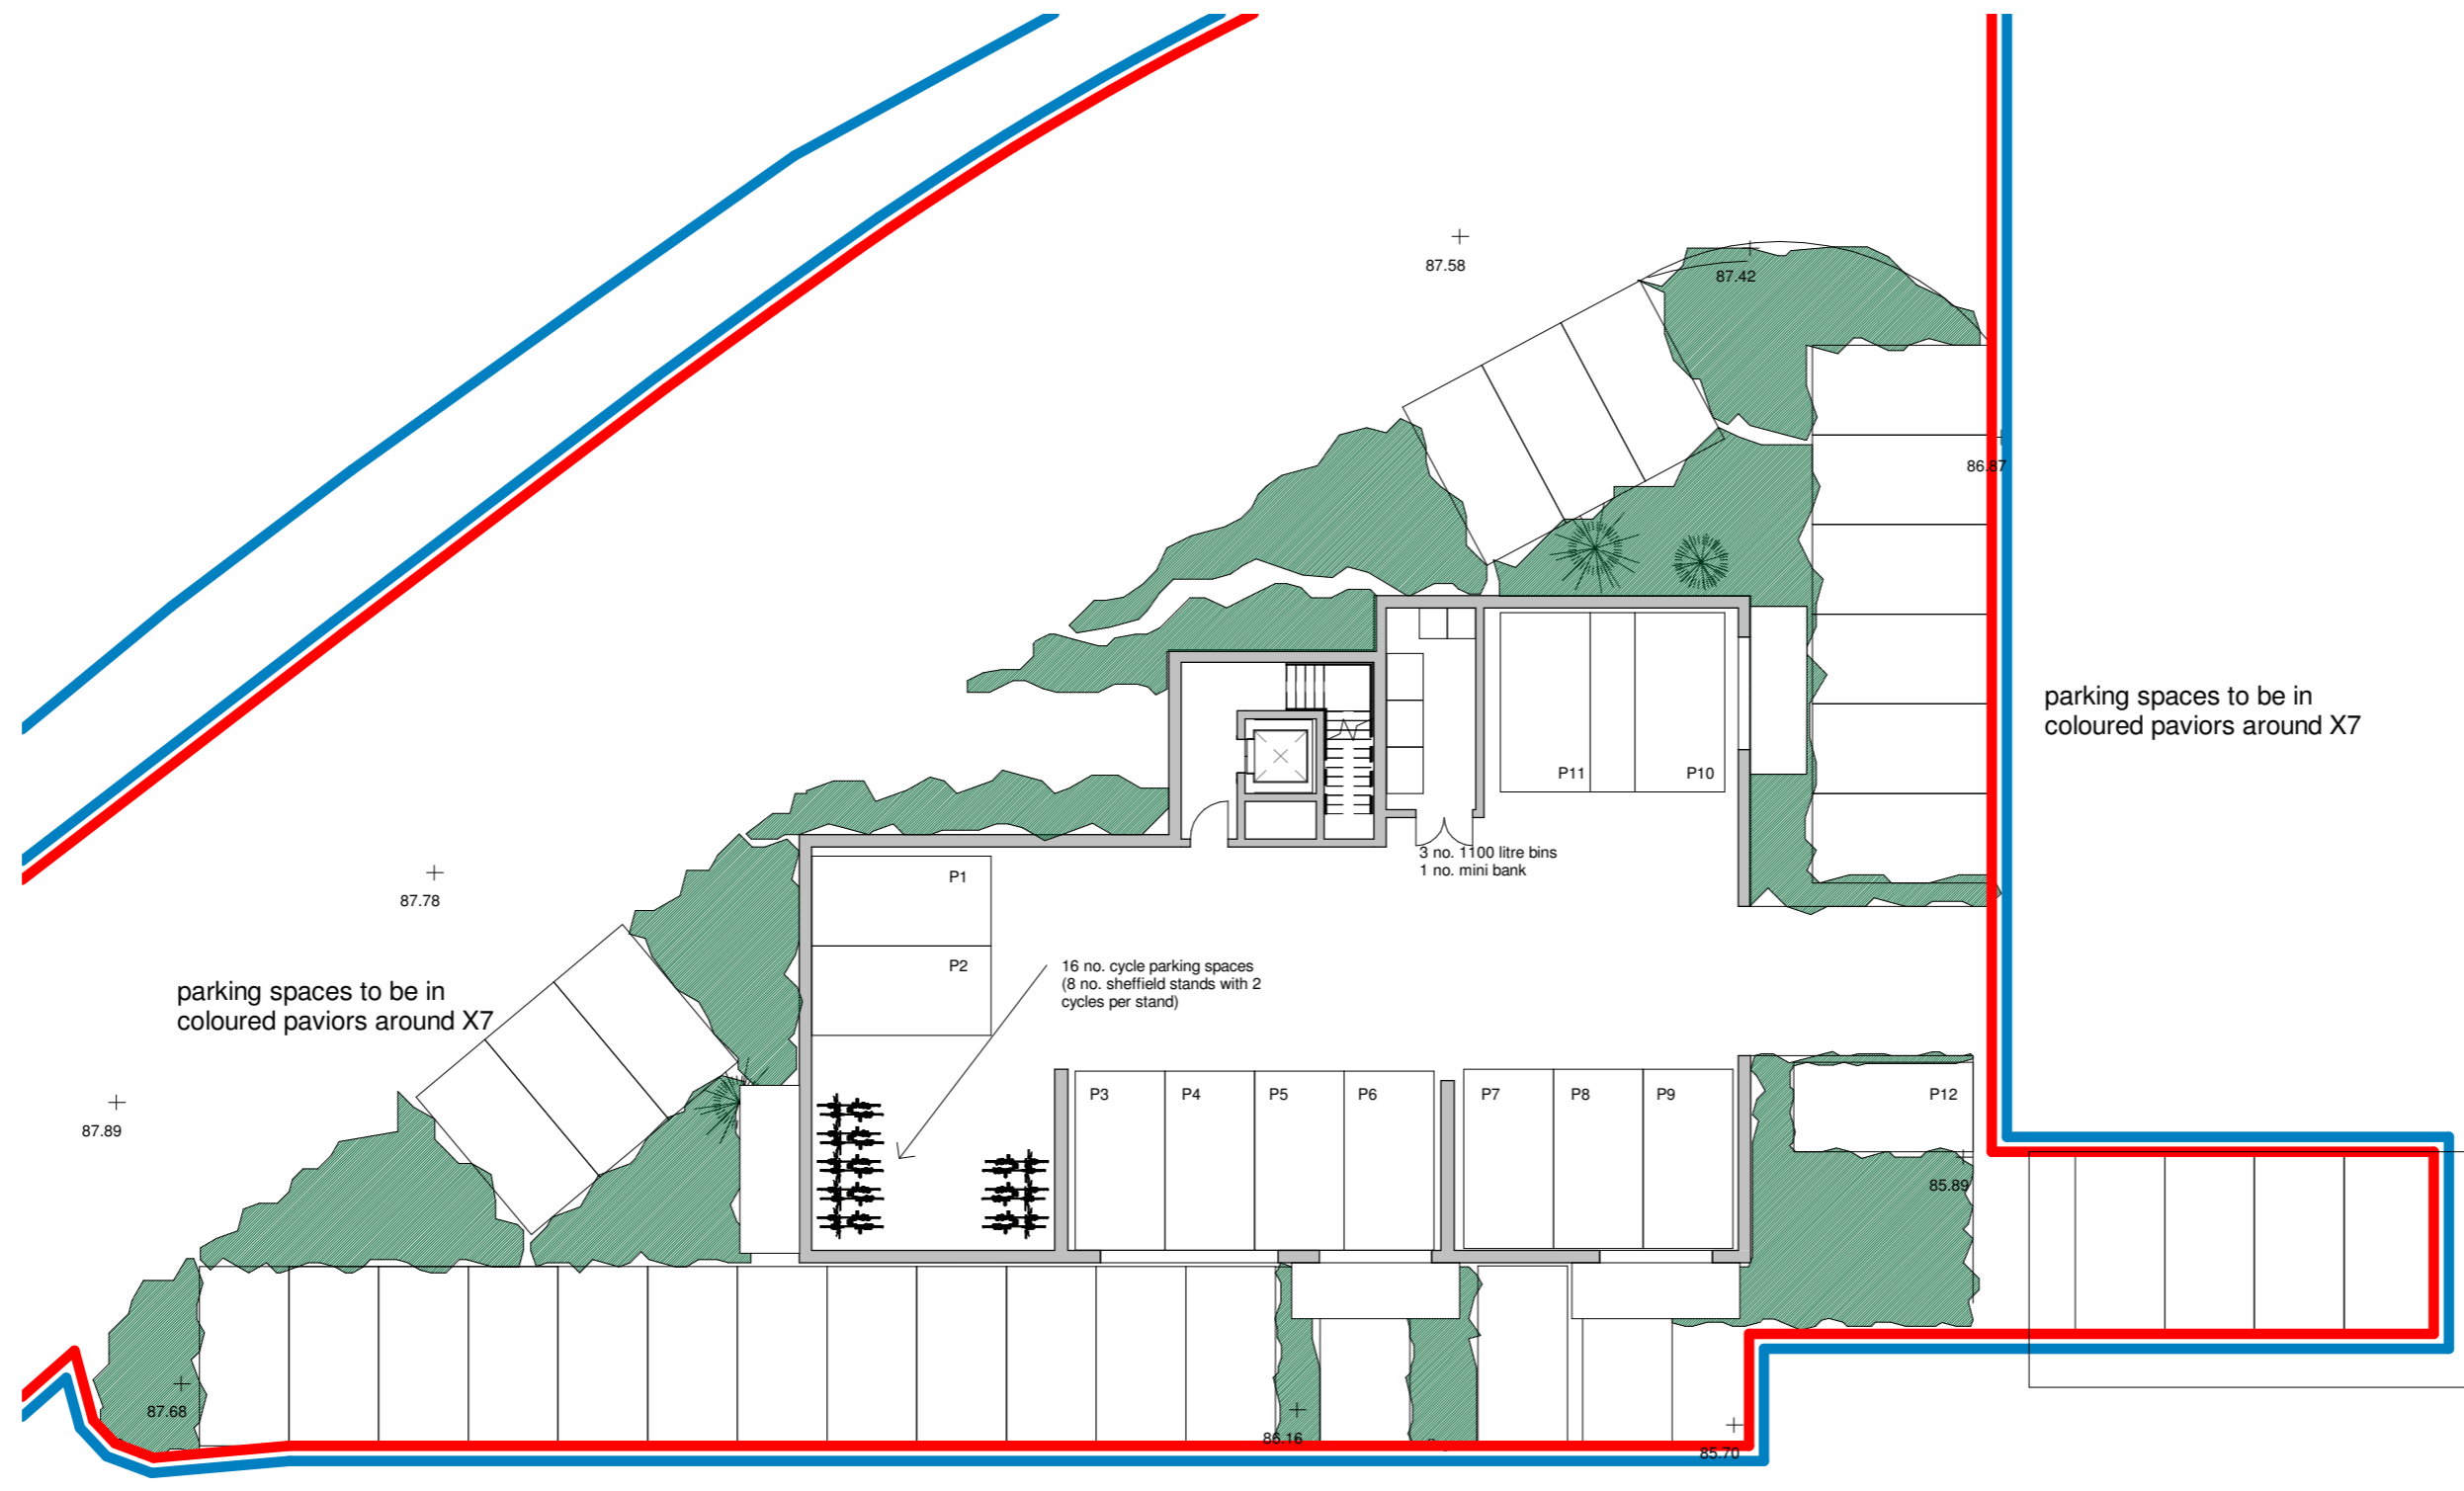

X7 PARKING PLAN
1 : 200

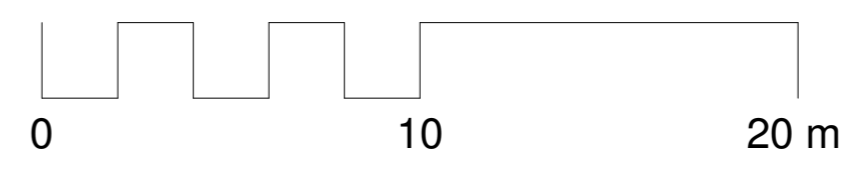

REV	AMENDMENTS	DATE
A	red line and parking revised	13/11/2018
Drawn by		Date
Author		Issue Date
Scale (@ A2)		Project number
1 : 200		CNH 002
TITLE		
X7 bin store, car and cycle parking plan		
PROJECT		
Xerox, Welwyn Garden City		
DRG NUMBER		
16 002-709 A		

13/11/2018 08:53:08