
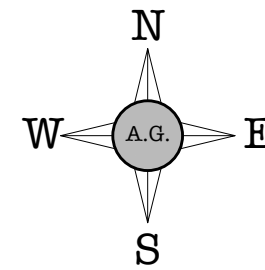
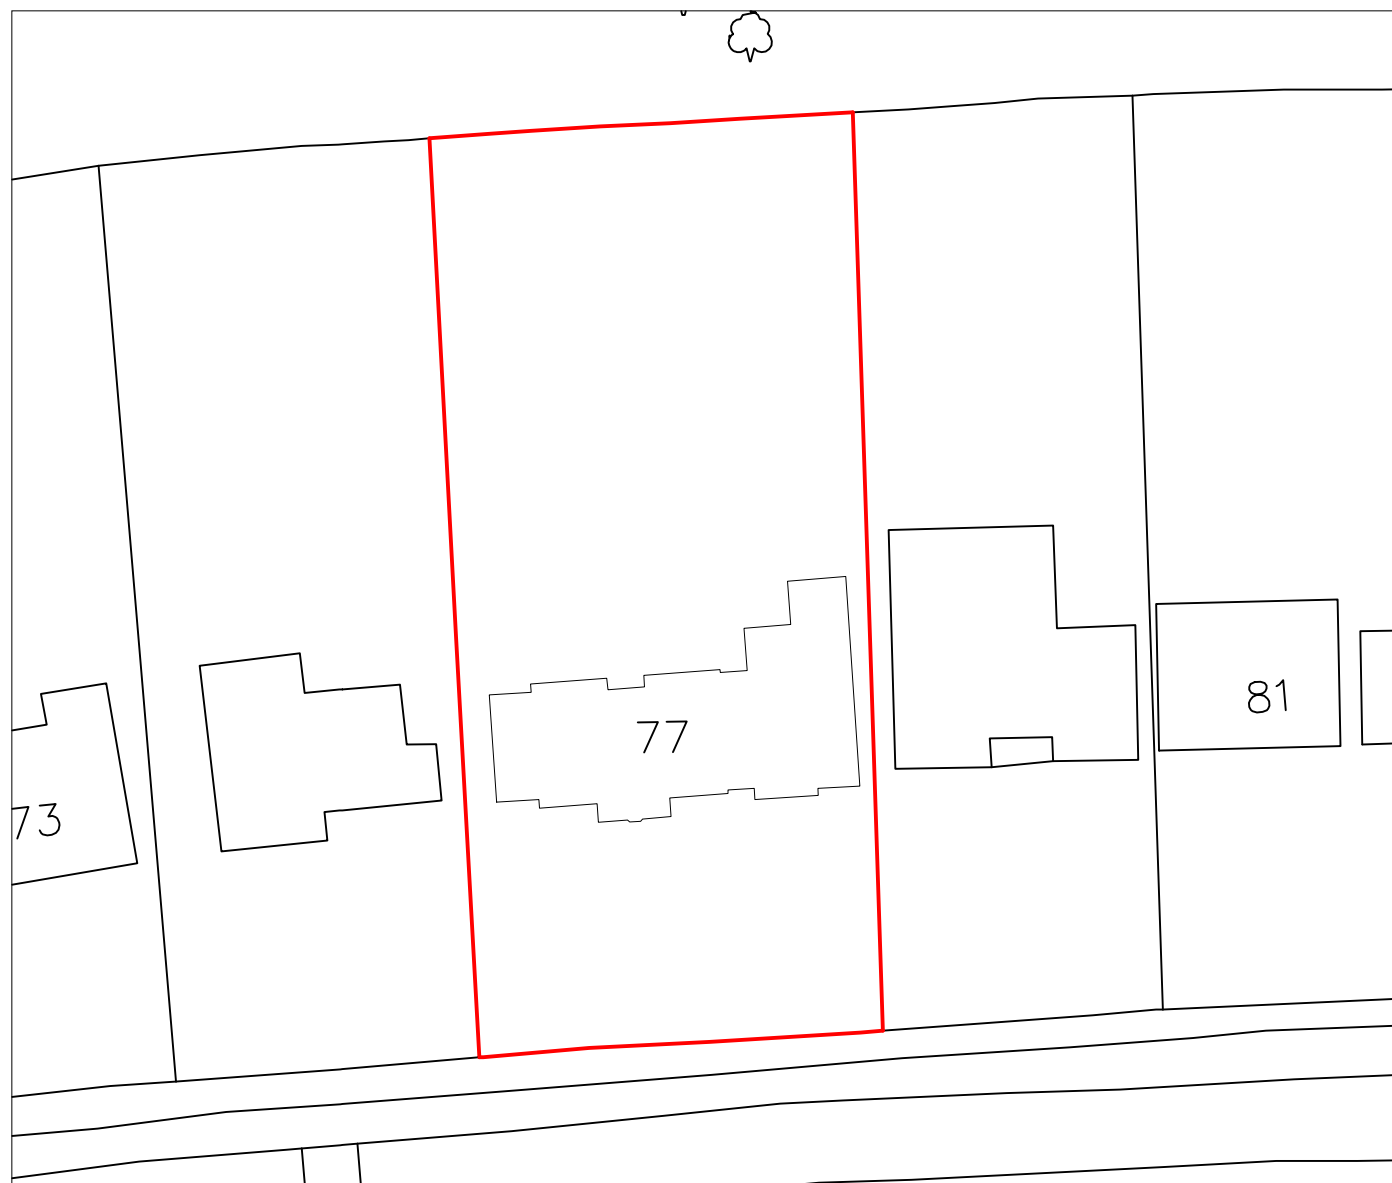


**Location Plan**

Scale 1:1250

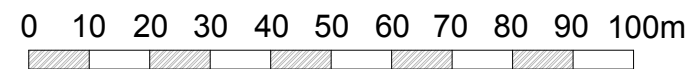

**Existing Block Plan**

Scale 1:500



**NOTES :**

© COPYRIGHT - Alexander Gemini Ltd.

All dimension should be checked on site prior to works commencing.

Variations in squareness, depth of plaster etc, must be checked for. Where new walls are shown as aligned with existing walls, physical removal of brickwork and / or plaster to establish the actual position of the wall being attached to must be checked.

Any discrepancies should be reported in writing immediately.

When printing off PDF's, check that the drawings are printed to correct paper size and scale.

Documents should be used as to the drawing status described

Property owner to ensure that all aspects of the "party wall etc., act 1996" are complied with prior to any works commencing on site.

These drawings are not to be re-drawn, copied or sold unless permission has been given by Alexander Gemini Ltd.

**NOTES:**

**SCALE BARS**

**PLEASE NOTE:**

1:100 = 1CM IS 1M.

1:50 = 1CM IS 0.5M

**ALEXANDER GEMINI LTD.**

INFO@ALEXANDERGEMINI.CO.UK

ARQUEN HOUSE, 4-6 SPICER ST. ST ALBANS, AL3 4PQ

**PROJECT:**

New Build Development at 77 Brookmans Avenue

**SITE**

77 Brookmans Avenue, Brookmans Park, AL9 7QG

**DRAWING TITLE**

Location & Block Plan As Existing

**DRAWINGS STATUS**

Full Planning Application

PAPER SCALE See Sheet	DATE July. 2018
DRAWN T.A.K	CHECKED L.S.
DRAWING REF: SH1	REVISION 0