


NOTES:
 No dimensions are to be scaled from this drawing.
 All dimensions are to be checked on site, where discrepancy occurs between specification and drawings the supervising officer must be notified.

Analysis
 Produced using Walktram Tools
 MBS Survey Software Ltd (www.surveymbs.com)
Existing Model & Surrounding Model
 Models derived from 3d terrestrial laser scan survey pointcloud.
 Internal room layouts derived from pointcloud wherever possible.
 All other room information is assumed or from plans.
 Supplemented with site photography, Bing maps and Google Streetmaps.

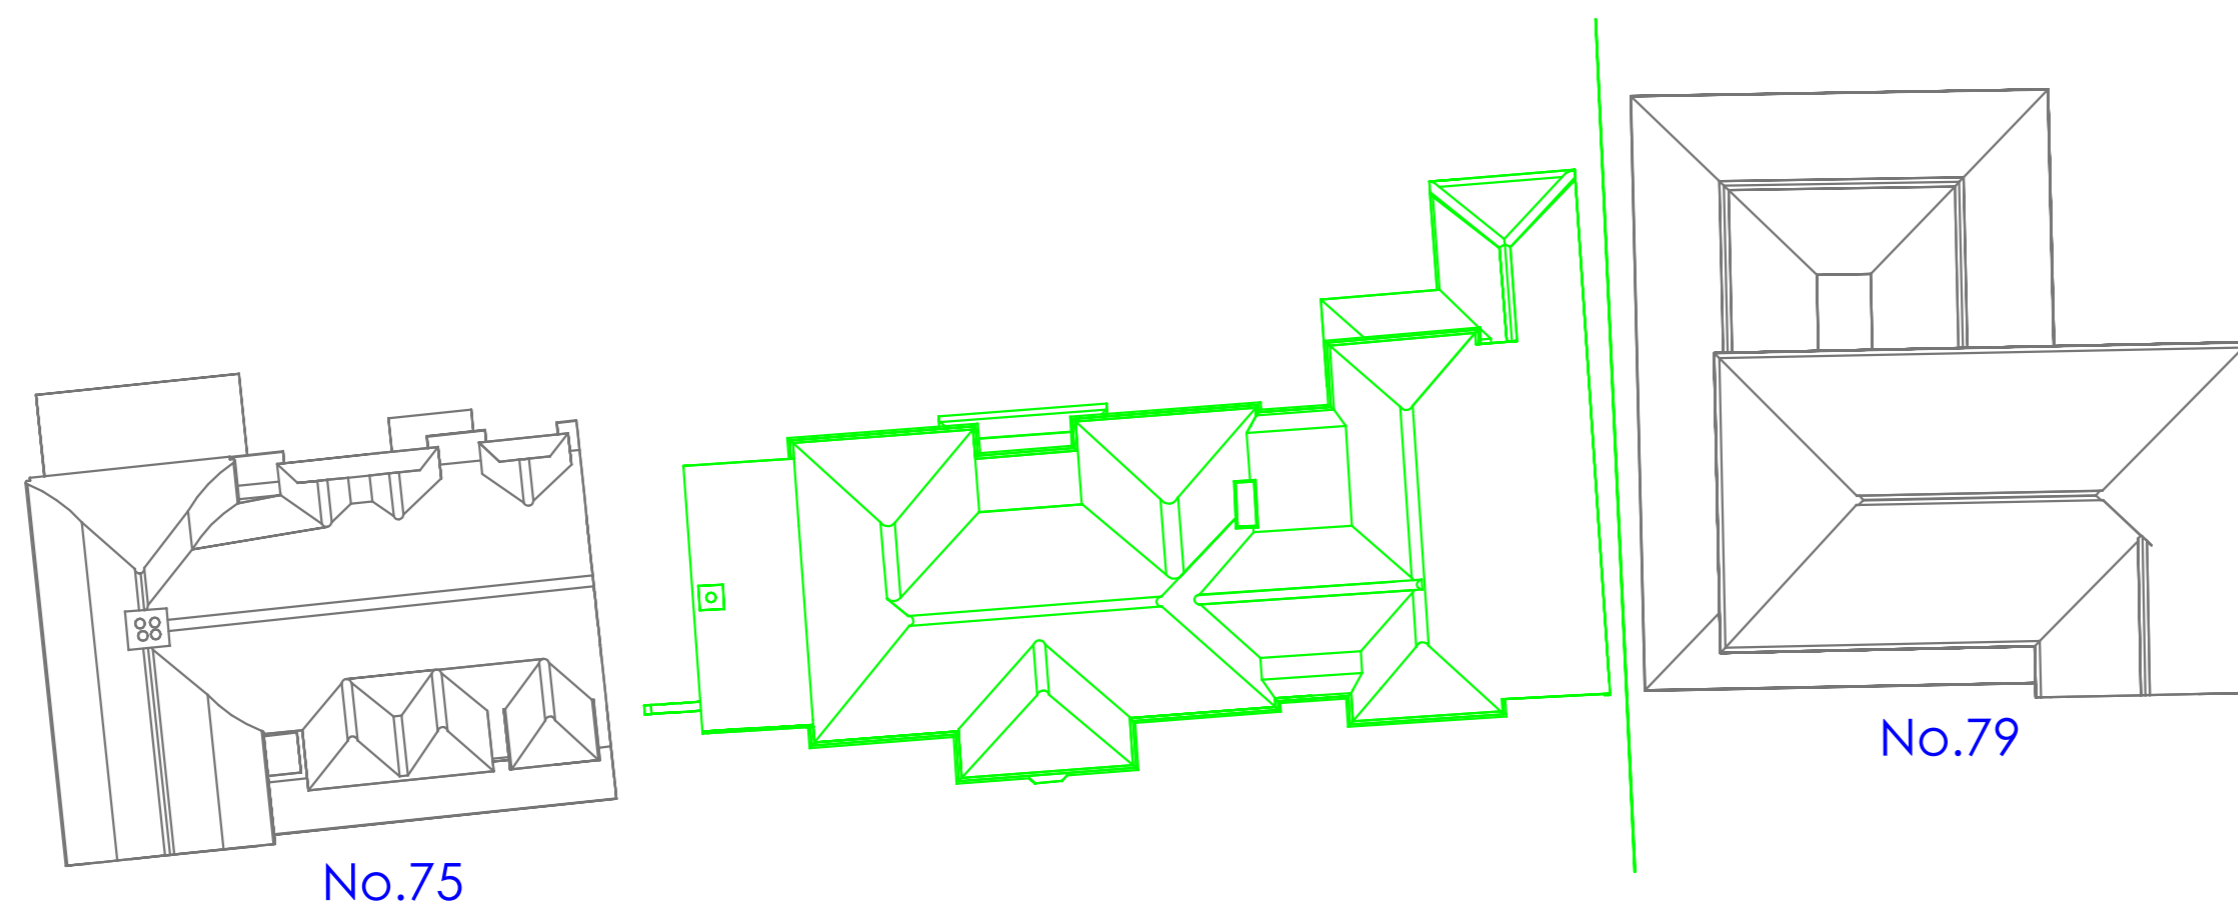

REV:	DATE:	DESCRIPTION:

Watts.

Watts Group Limited
 1 Great Tower Street
 London EC3R 5AA
 T: 020 7280 8000
watts.co.uk

CLIENT:
Raheen Corporation

PROPERTY:
**77 Brookmans Avenue,
 Brookmans Park.**

DRAWING TITLE:
Existing Site Layout

SCALE @ A1: NTS	DATE: 30.10.17	DRAWN: RH
		CHECKED: RH

DRAWING NUMBER: 126228-01-01	REV:
---------------------------------	------

Brookmans Avenue

