


Indicative detail for root space and root barrier- Green Blue drawing GBU 1017
amended for site specific conditions

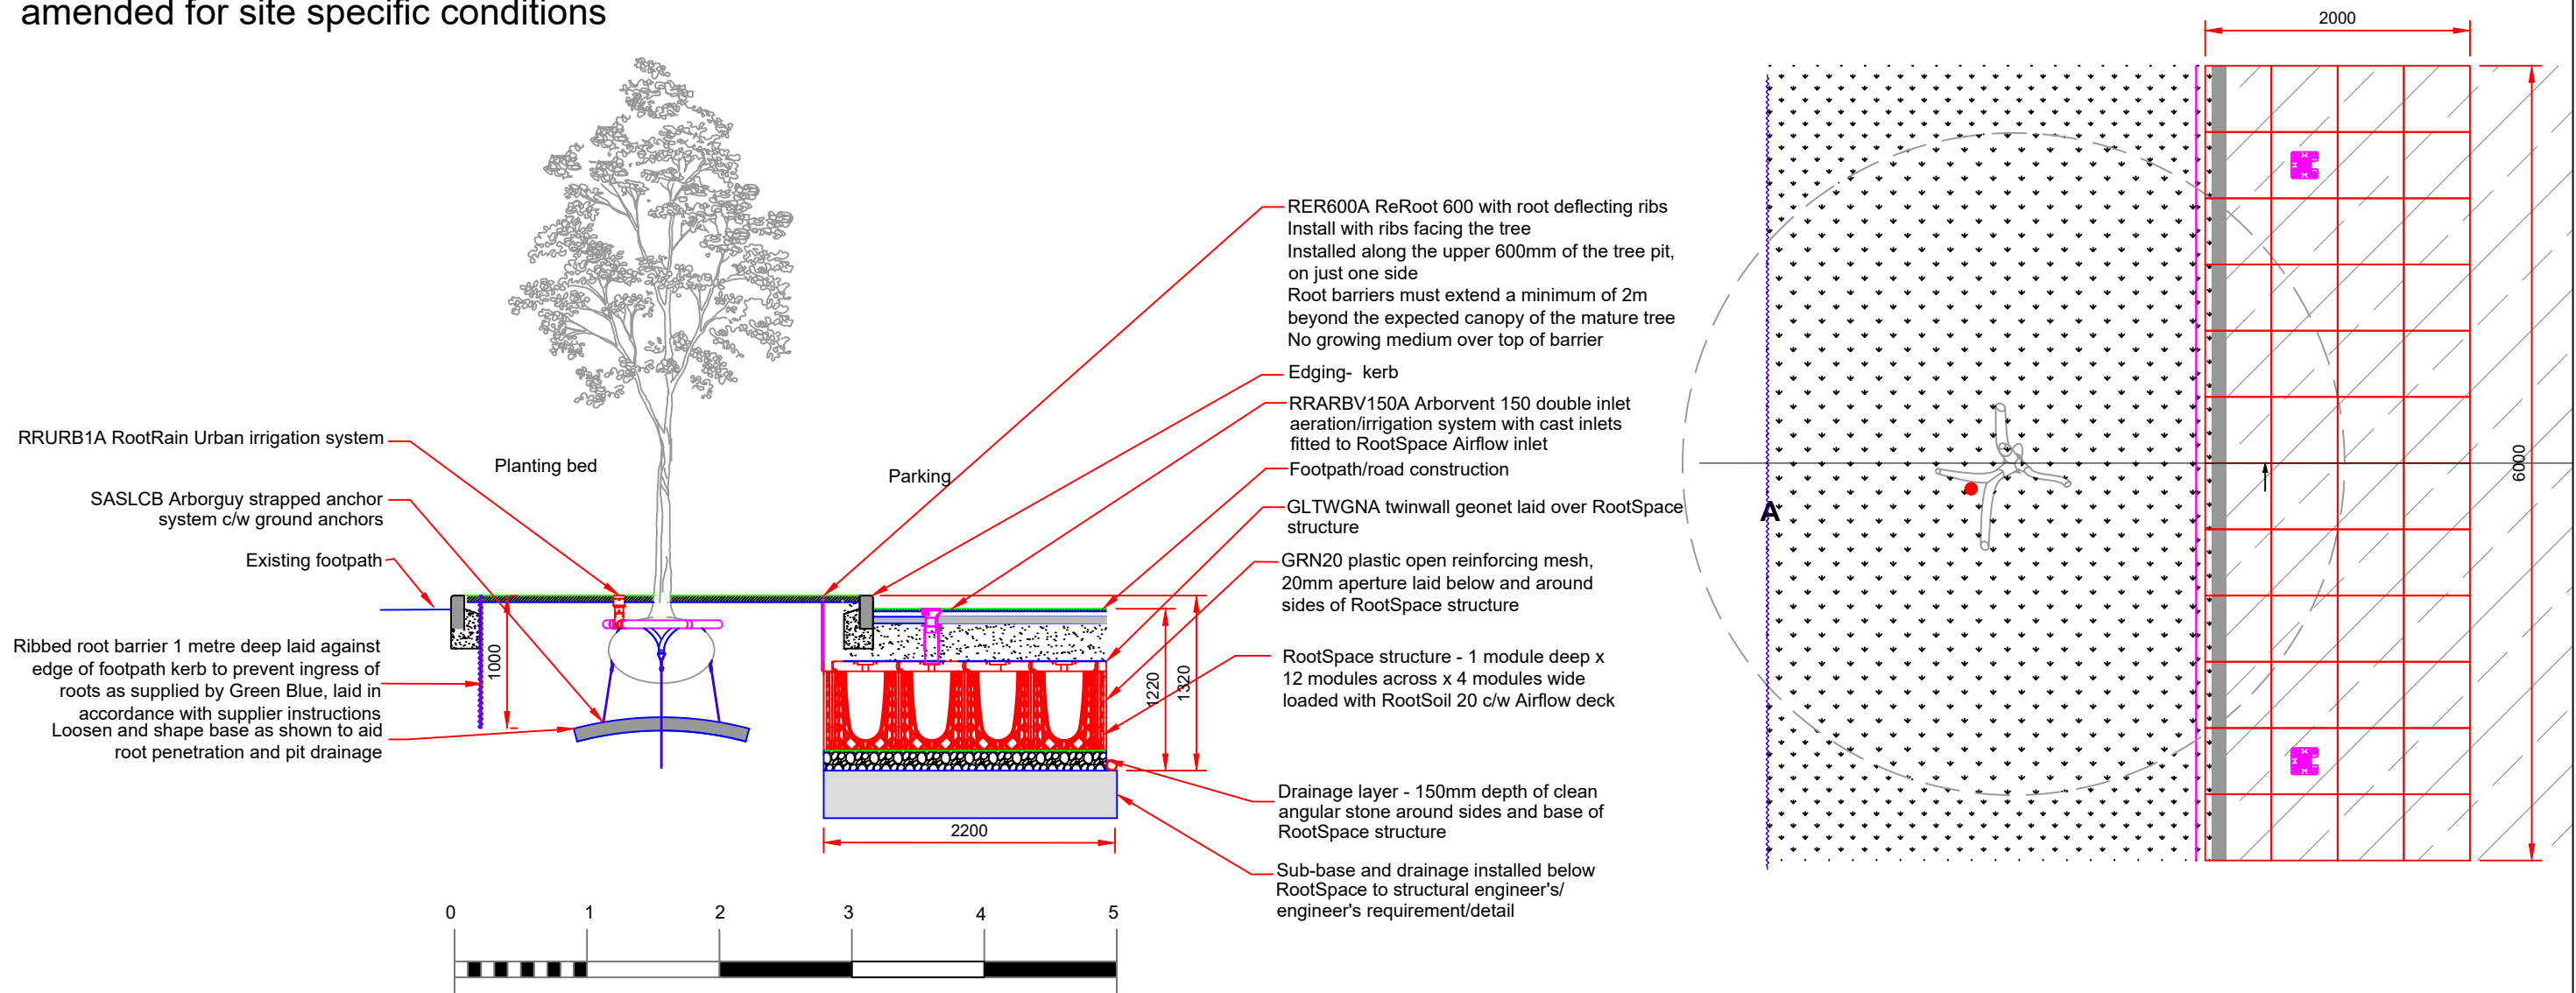

This drawing is the copyright of Elizabeth Greenwood C.M.L.I., F.Arbor.A and may not be reproduced in whole or in part without written permission



Scheme <i>Mercury House, 1 Broadwater Road, Welwyn</i>	Date <i>July 2018</i>
Title <i>Tree Planting with Rootspace & root barrier</i>	Drawn by <i>E.J.G</i>
Scale <i>Plans 1:50 @ A3</i>	Job No <i>807.18</i>
Elizabeth Greenwood C.M.L.I., F.Arbor.A. 10 Knight Street, Sawbridgeworth, Herts, CM21 9AT. Tel 01279 722381 mobile 07746867402, email ms.ejgreenwood@gmail.com	Drg No <i>807.18.3</i>