


Disclaimer
Check all dimensions on site before fabrication or setting out.
This document is copyright and may not be reproduced without permission of the owner.

Notes

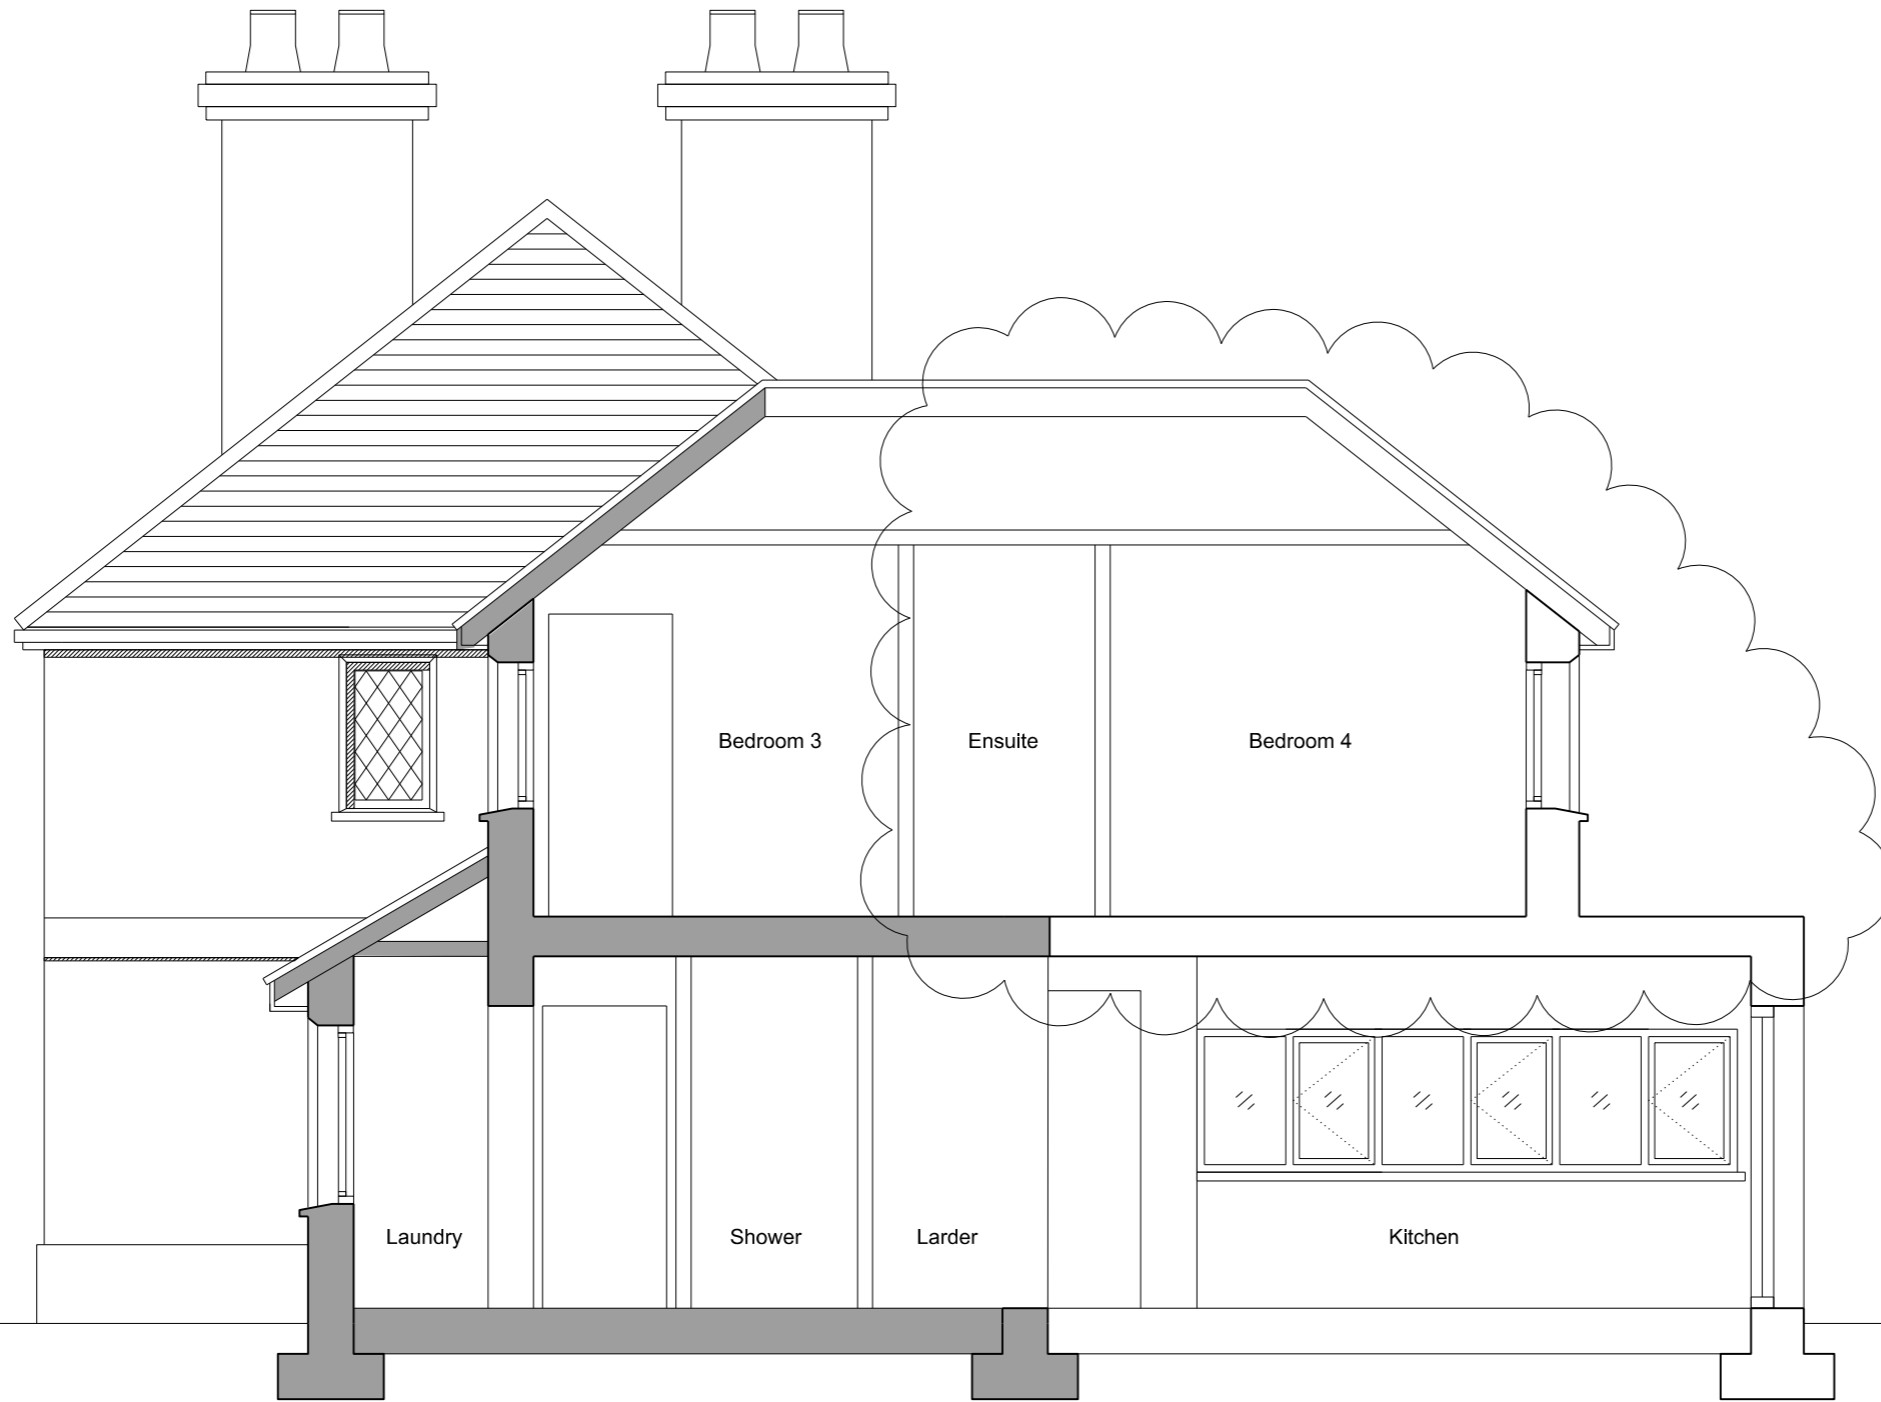

03	For Planning Further following planners' Included	05.01.19	KM	KM
02	For Planning Revised following planners' comments	01.12.18	KM	KM
01	For Planning	07.04.18	KM	KM
00	Draft for Client Review	14.11.15	KM	KM

Rev Notes Date Dwn Iss

Key / Location

PROPOSED SECTION AA - 1:50 @ A3



Project 48 Bridge Road		
Drawing Title Proposed Section AA		
Scale 1:50 @ A3	Drawn By KM	Issued By KM
Project No. 00002	Drawing No. p_pl_210	Revision 03