


First Floor Plan

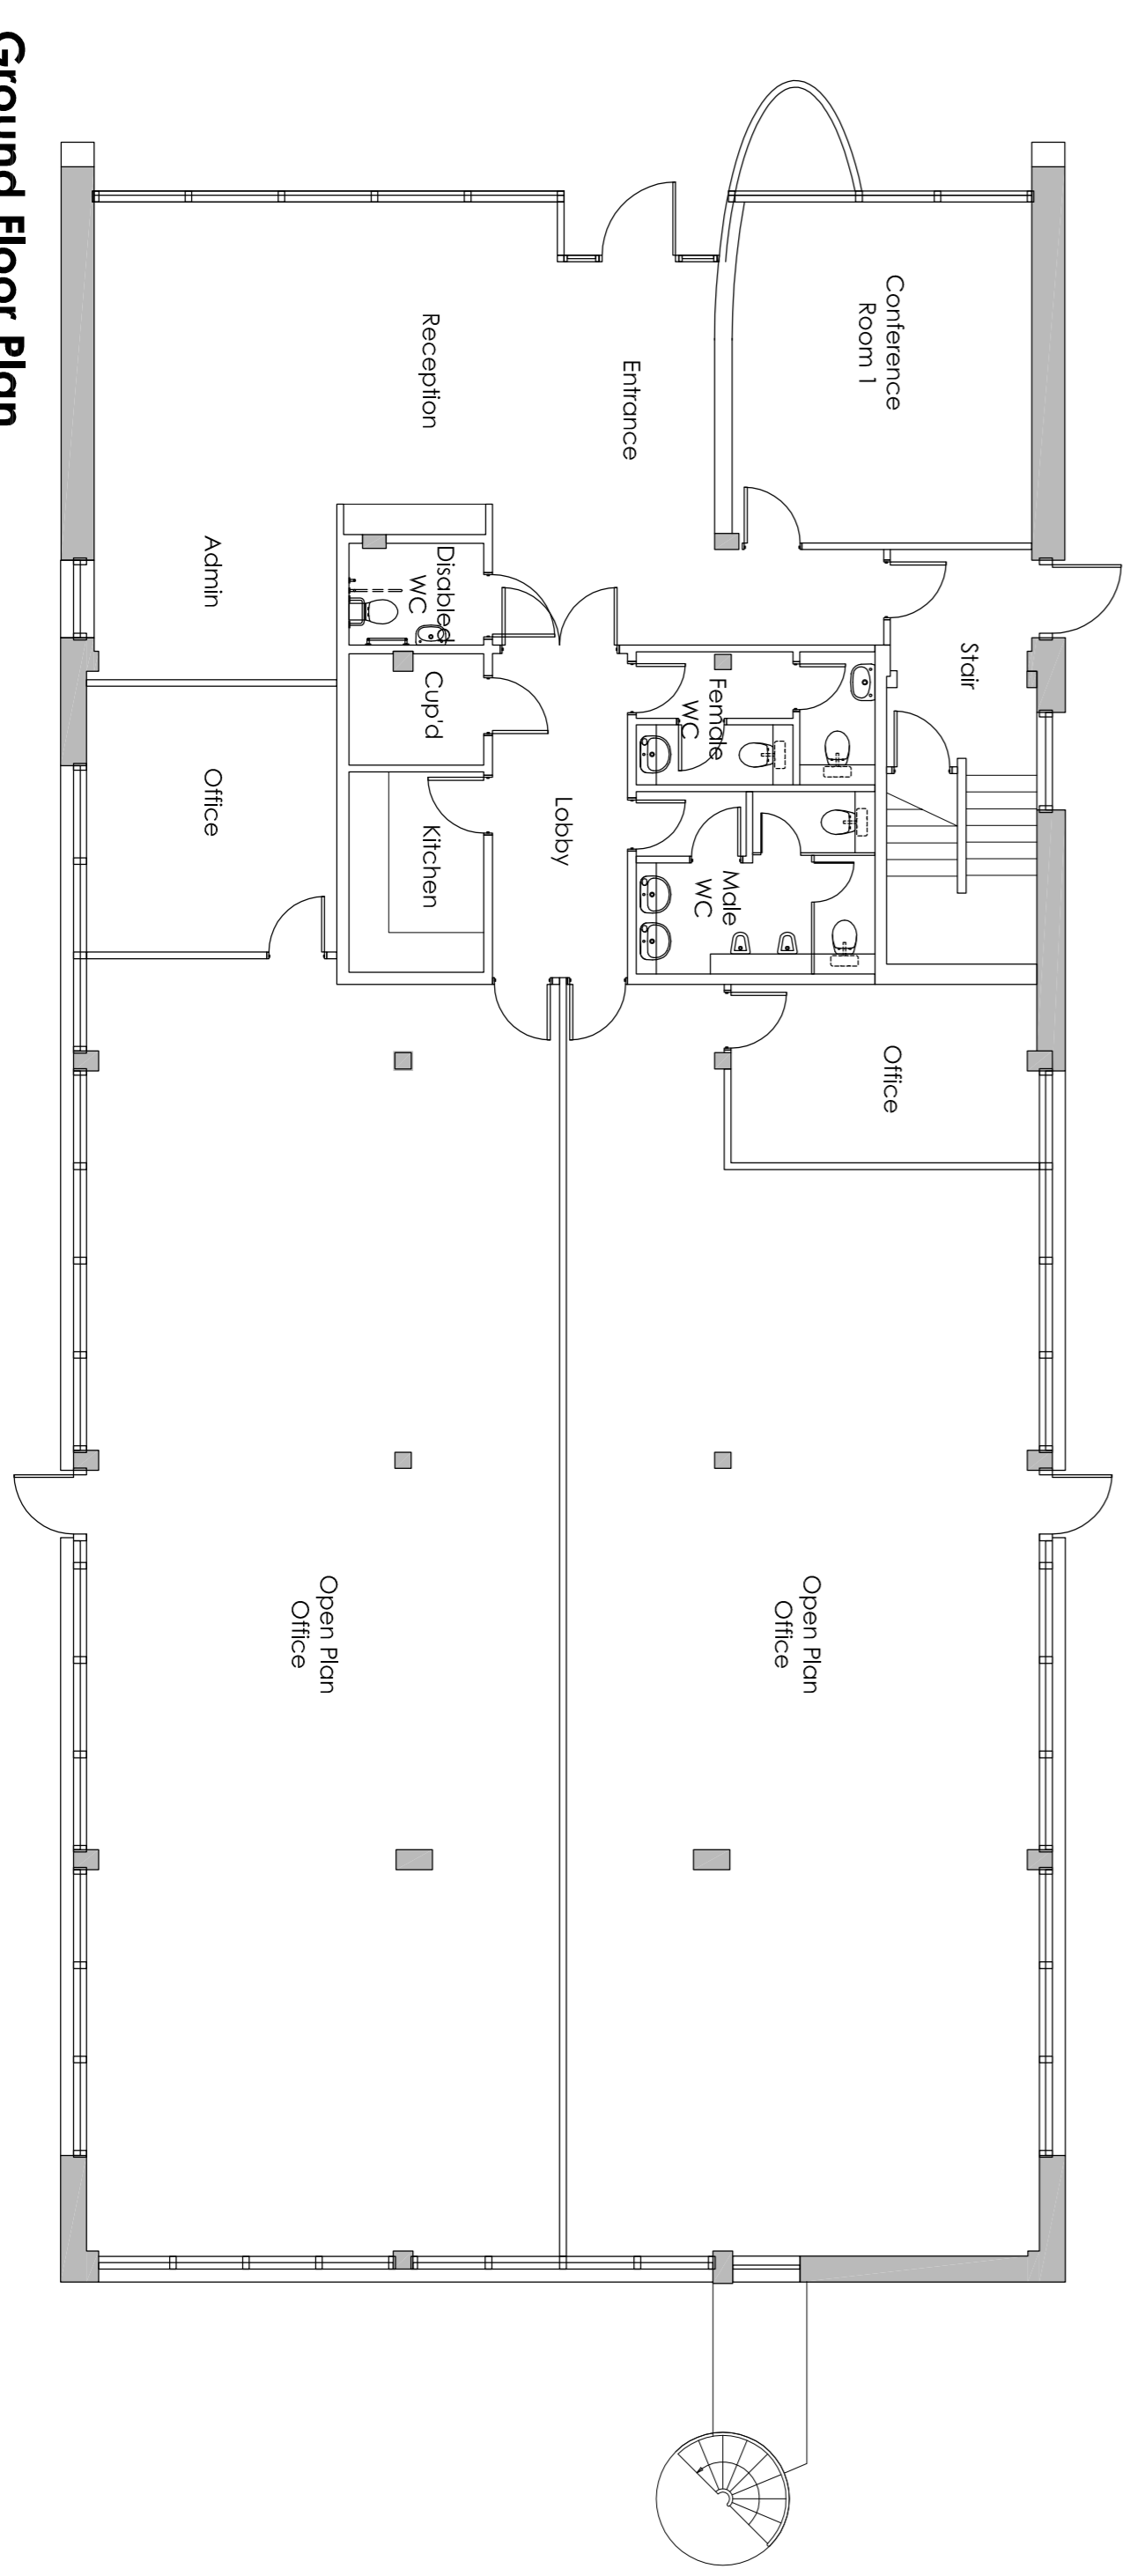

Ground Floor Plan

Chartered Institute of Architectural Technologists

1:100  
 2m 0 2 4 6  
 Measurement Bar - When printed to the correct scale this line measures 10mm.

EXISTING DRAWING

Author:	02.12.2016	JMG	The black notes entered.
Client:	37 Broadwater Road, Welwyn Garden City,	Stoy New Homes Ltd	
Project:	Existing Ground & First Floor Plans		
Drawing:	1:100 @ A1	JMG	25.10.2016
Scale:			

STUDIO 11  
 37 Broadwater Road, Welwyn Garden City, Herts SG13 7JF

312.AS.01