

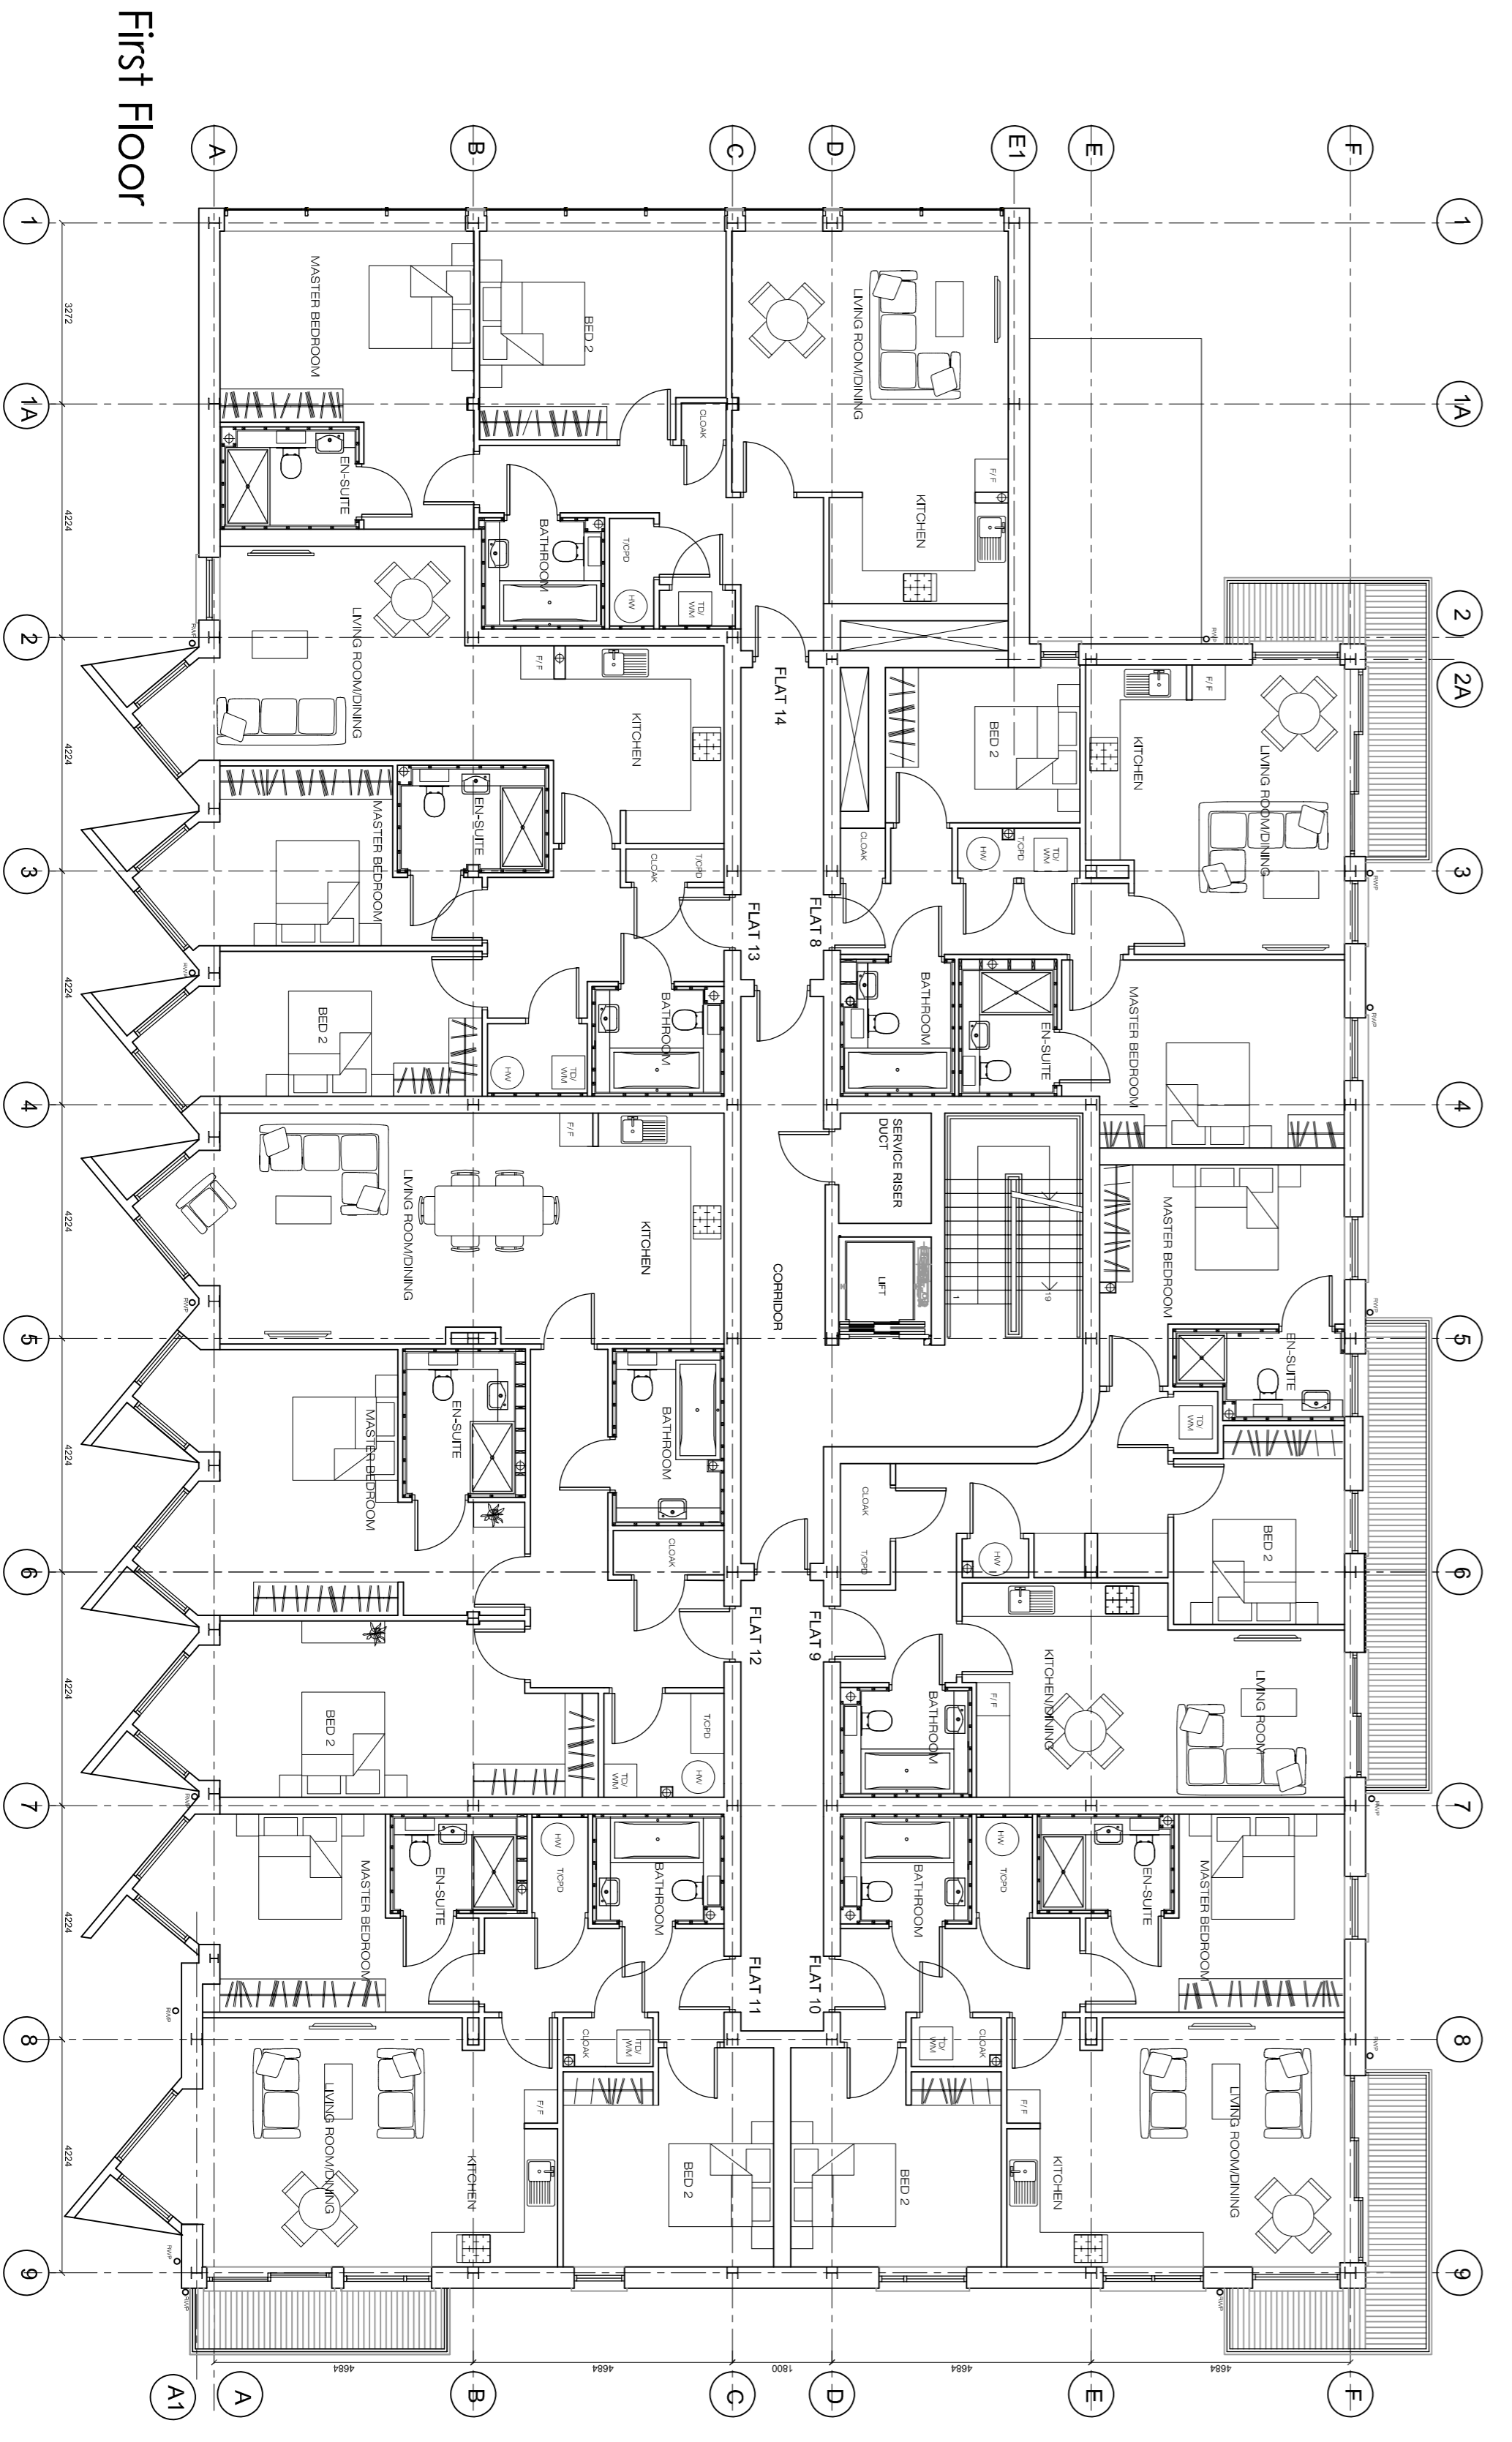


Ground Floor

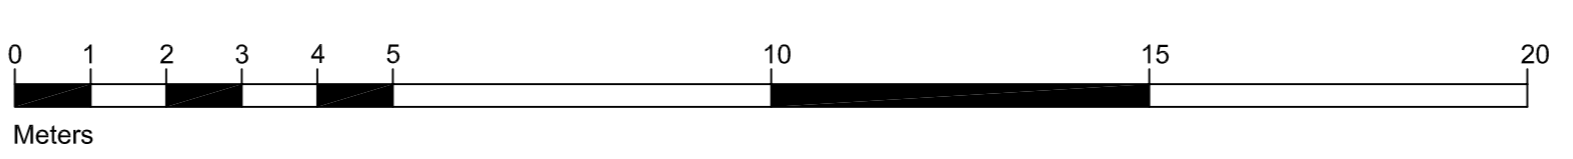

First Floor

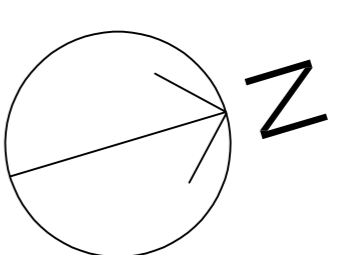

Drawing stage: **PLANNING**  
**Briffa Phillips**  
 Architecture Design Planning Consultants Project Management  
 18-21 Holywell Hill, St Albans  
 Herts AL1 1JY  
 Tel: 01777 846577  
 Fax: 01777 731871  
 www.briffaphillips.com  
 info@briffaphillips.com

Project title: **27 BROADWATER ROAD WELWYN**

Drawing title: **PROPOSED PLANS GROUND FLOOR AND FIRST FLOOR**

Scale:	1:100 @ A1
Job project:	MB
Drawn:	NH
Checked:	
Date:	17/09/2018
Project no.:	1583
Drawing no.:	200
Revision:	C