


Broadwater Road

Existing bin storage area
modified for new gates

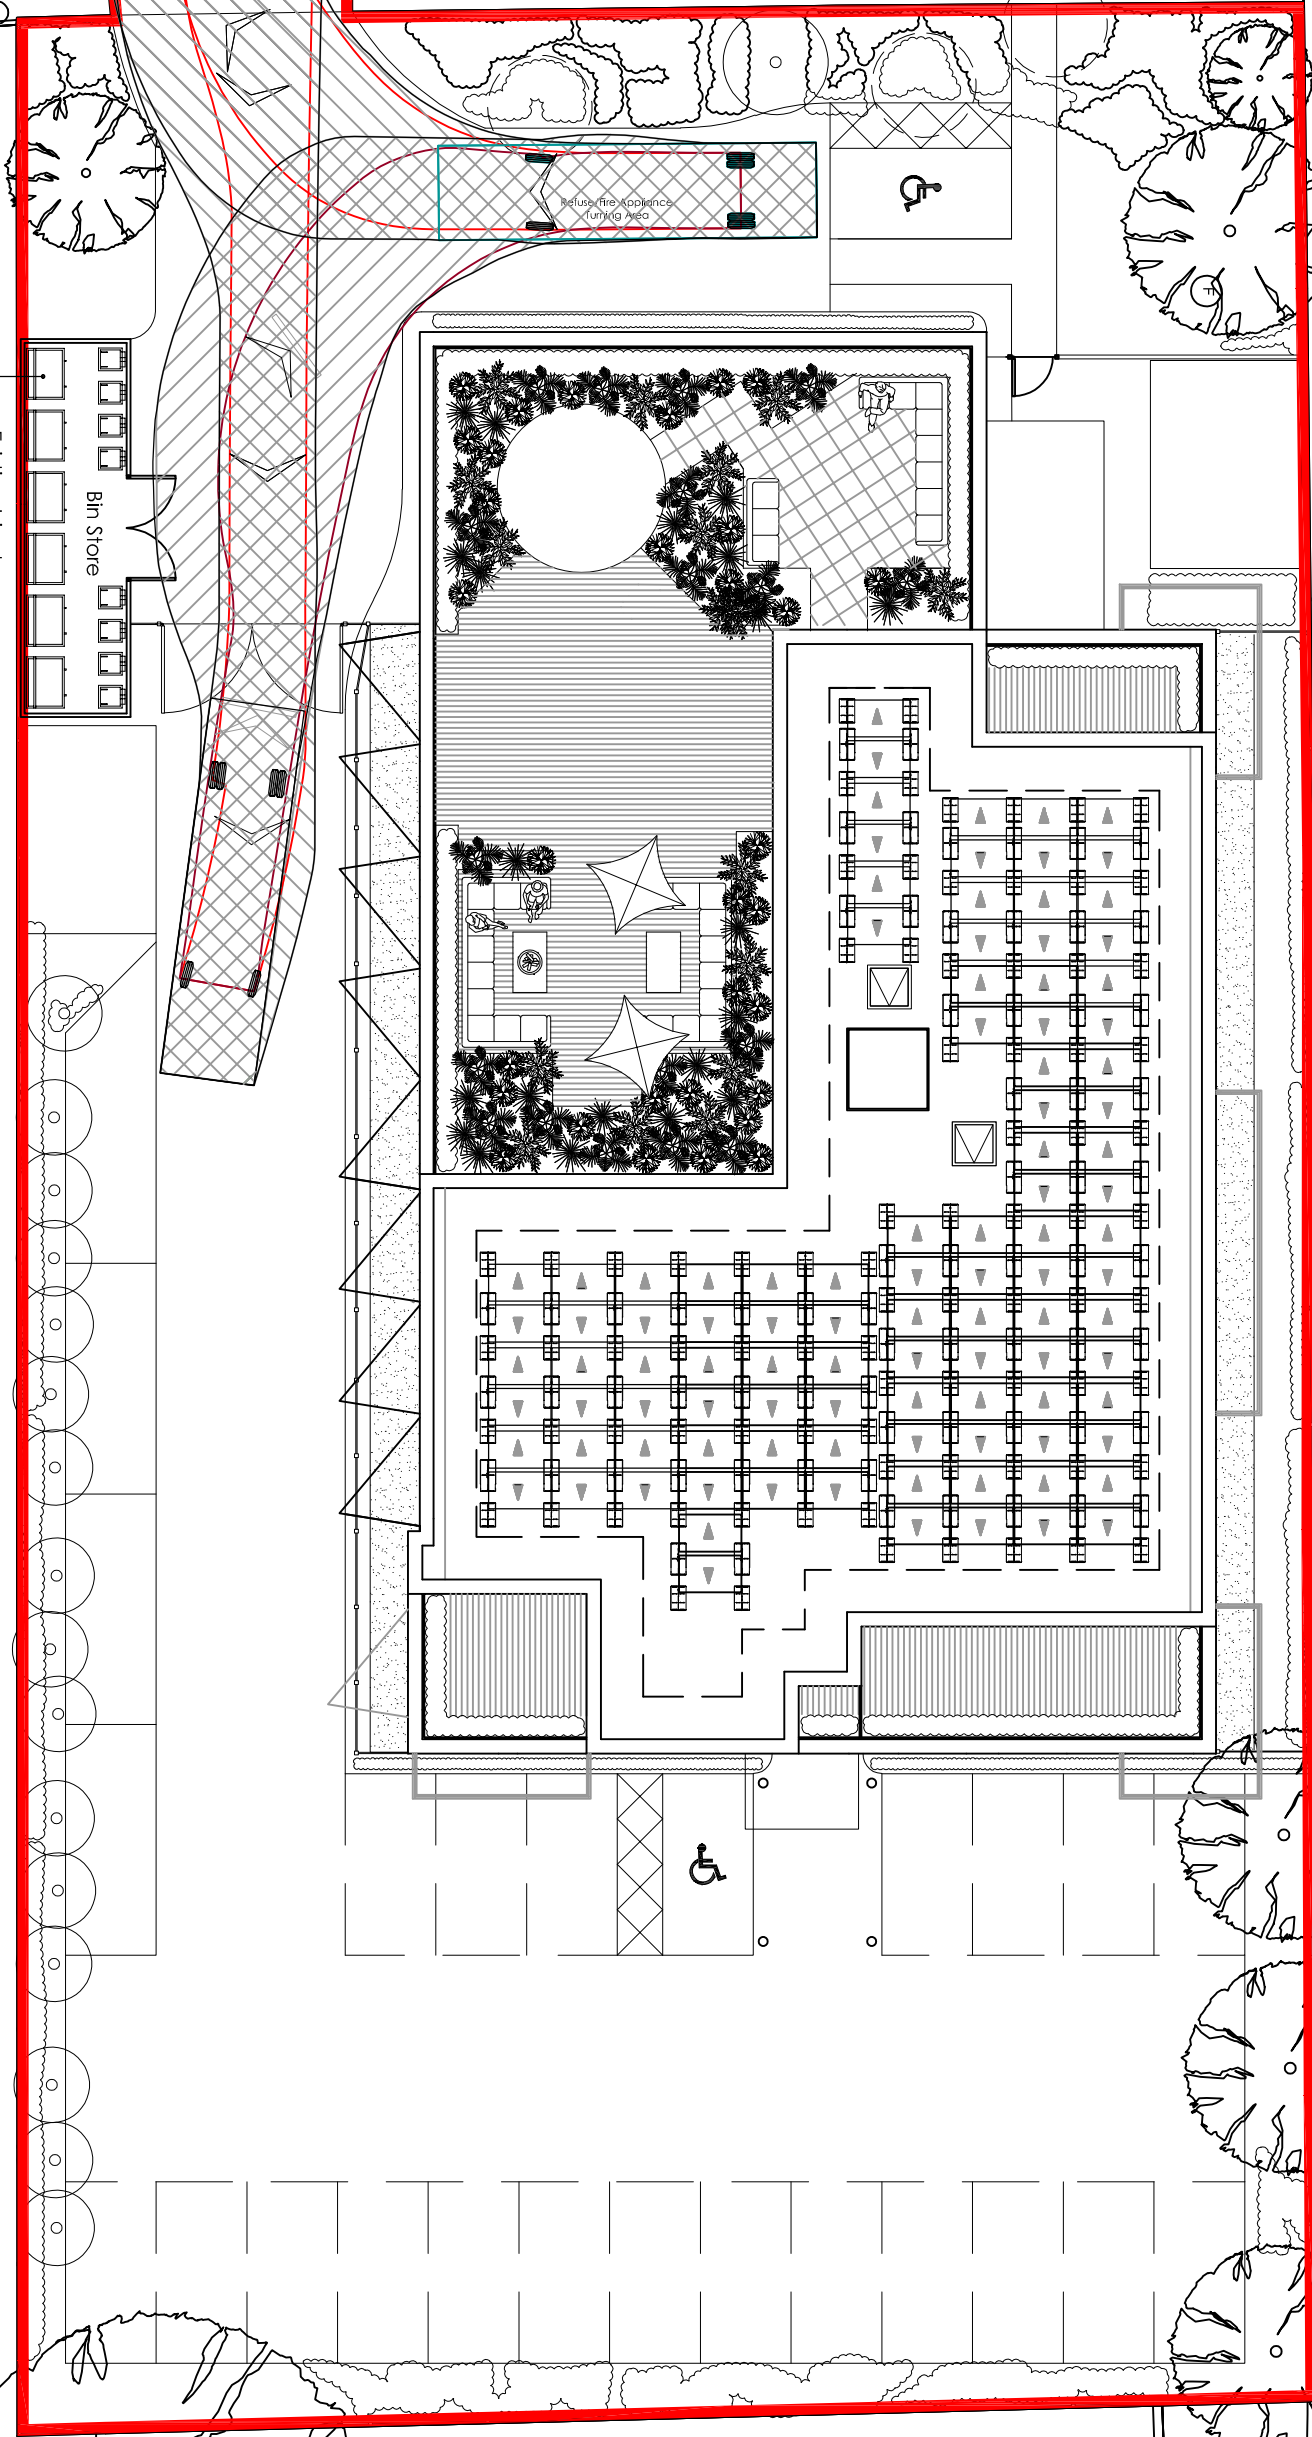

Drawing Stage
PLANNING

Briffa Philips

Architecture Design Planning Consultants Project Management

13-21 Highway Hill, St Albans
Vic 3021
Tel: 01727 84667
Fax: 01727 731671
www.briffaphilips.com
info@briffaphilips.com



Project Title: 7 BROADWATER ROAD
WELBYN

Drawing Title:
**PROPOSED BIN SHED
SWEEP PATH**

Scale:	Job protect:	Drawn:	Checked:
1:100@A1	N/B	N/R	
Date:	Project no.	Drawing no.	Revision
09/10/2018	1583	206-1	C