


Broadwater Road

Existing bin storage area
modified for new gates

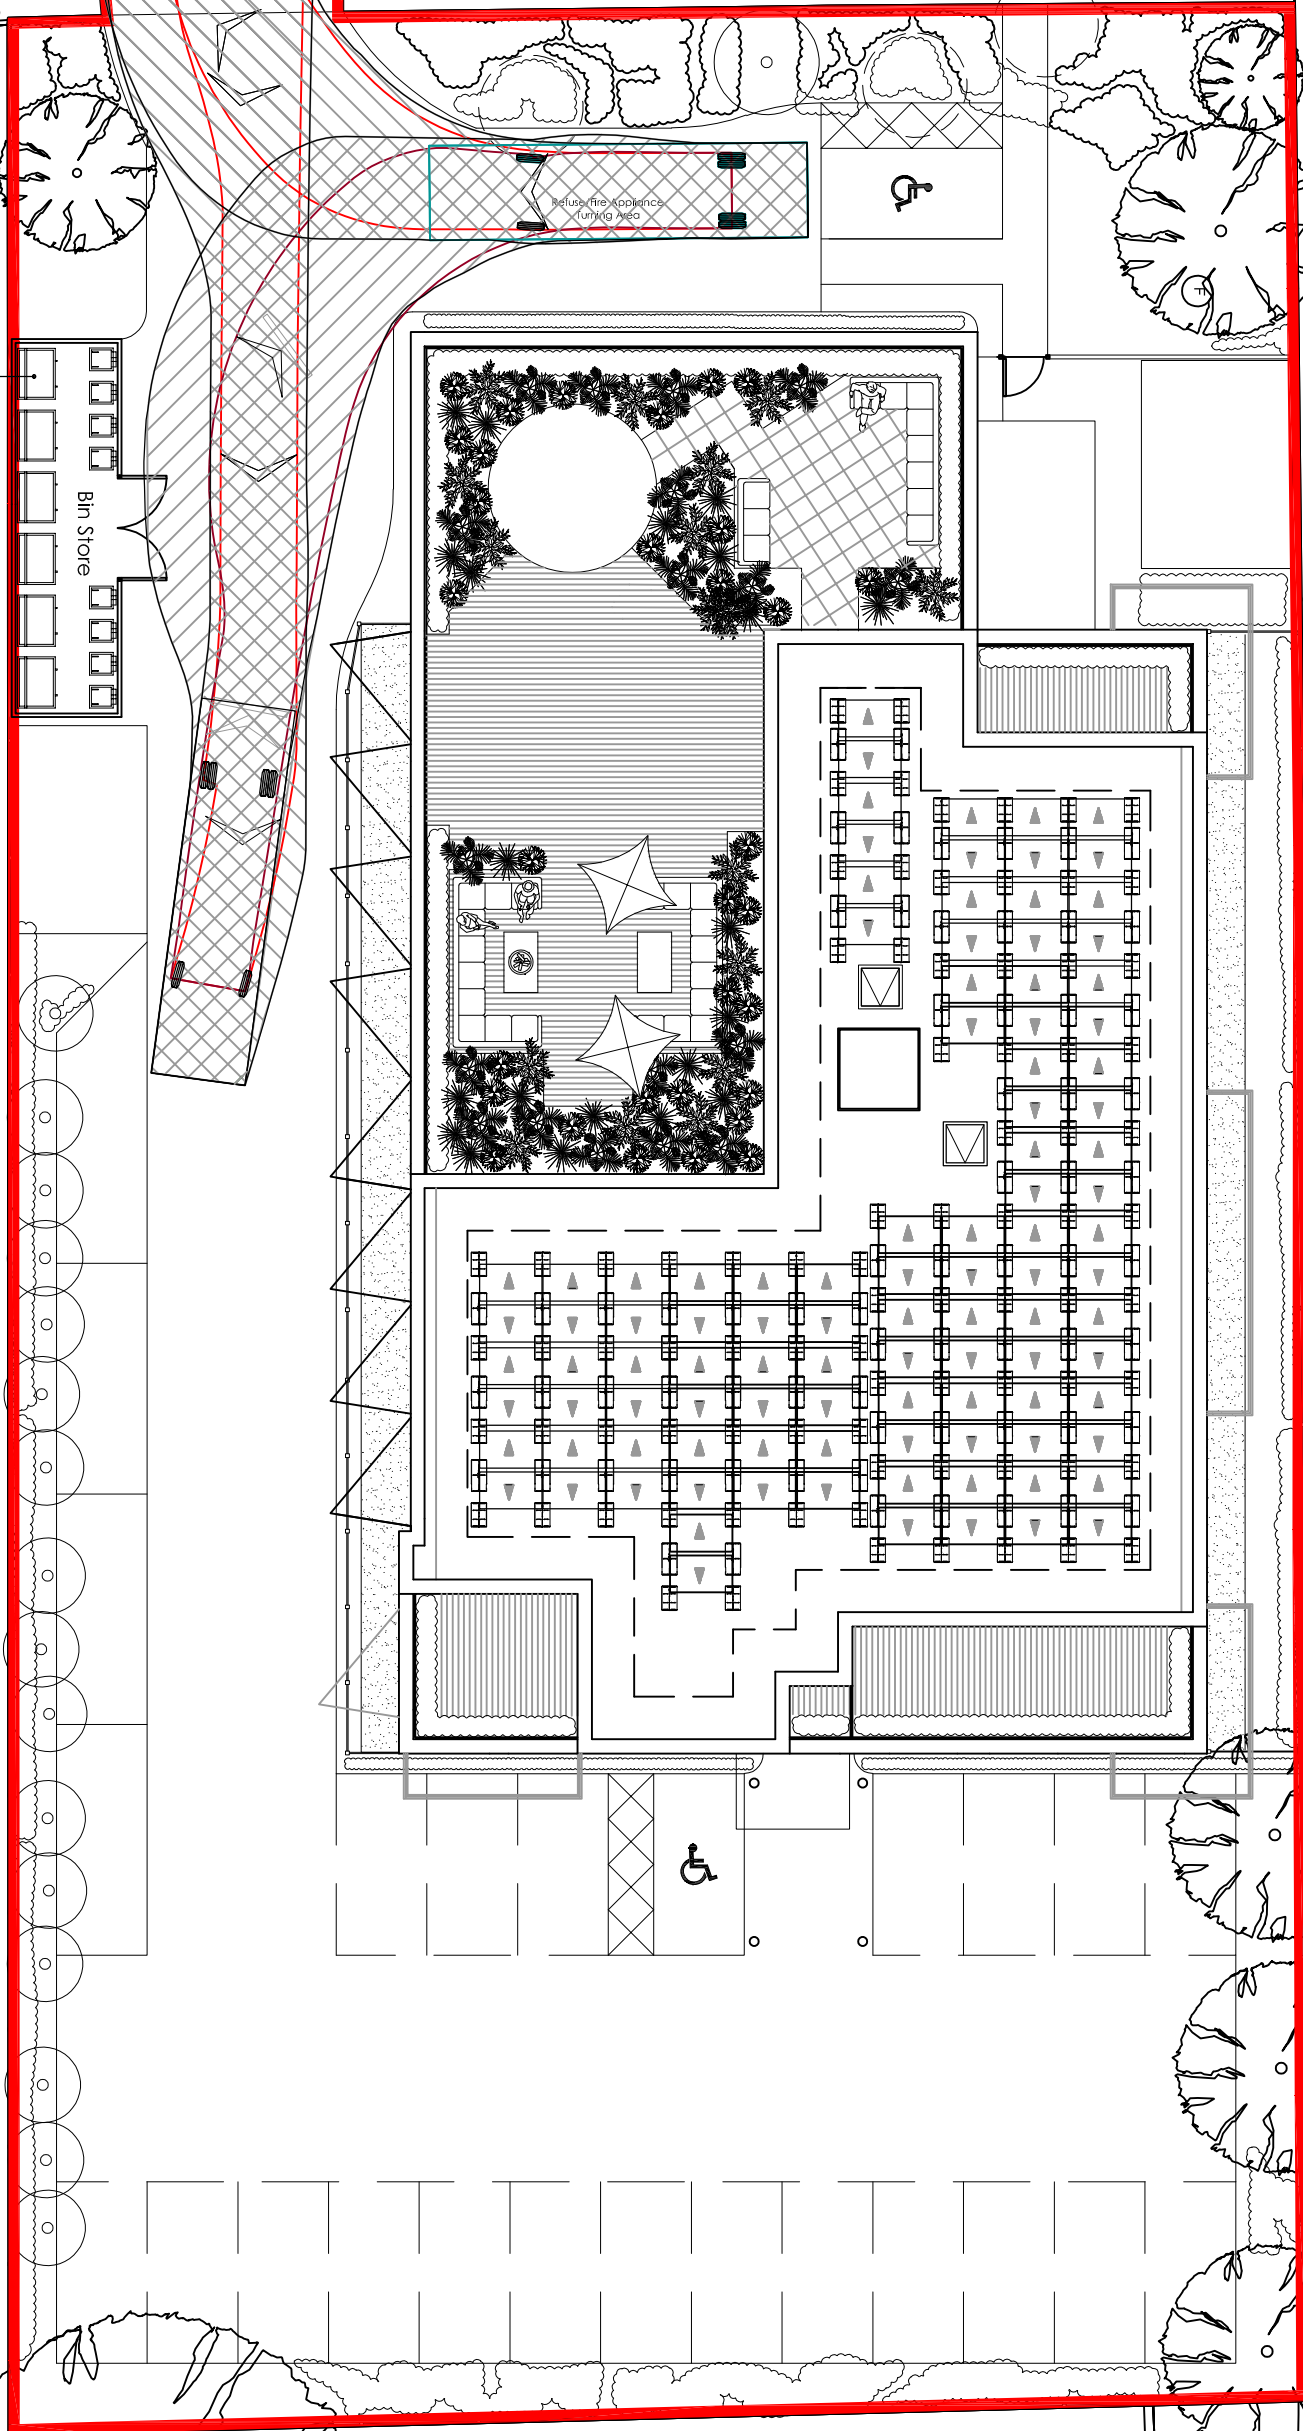

Drawing stage:
PLANNING

Briffa Philips

Architecture Design Planning Consultants Project Management

13-21 Holwell Hill, St Albans
Tel: 01773 446677
Fax: 01773 731671
www.briffaphilips.com
info@briffaphilips.com



Project title:
WELLYN
BROADWATER ROAD

Drawing title:
**PROPOSED BIN SHED
SWEEP PATH**

scale:	job protect:	drawn:	checked:
1:100@A1	N/B	N/R	
date:	project no.	drawing no.	revision
09/10/2018	1583	206-1	D