


PLAN

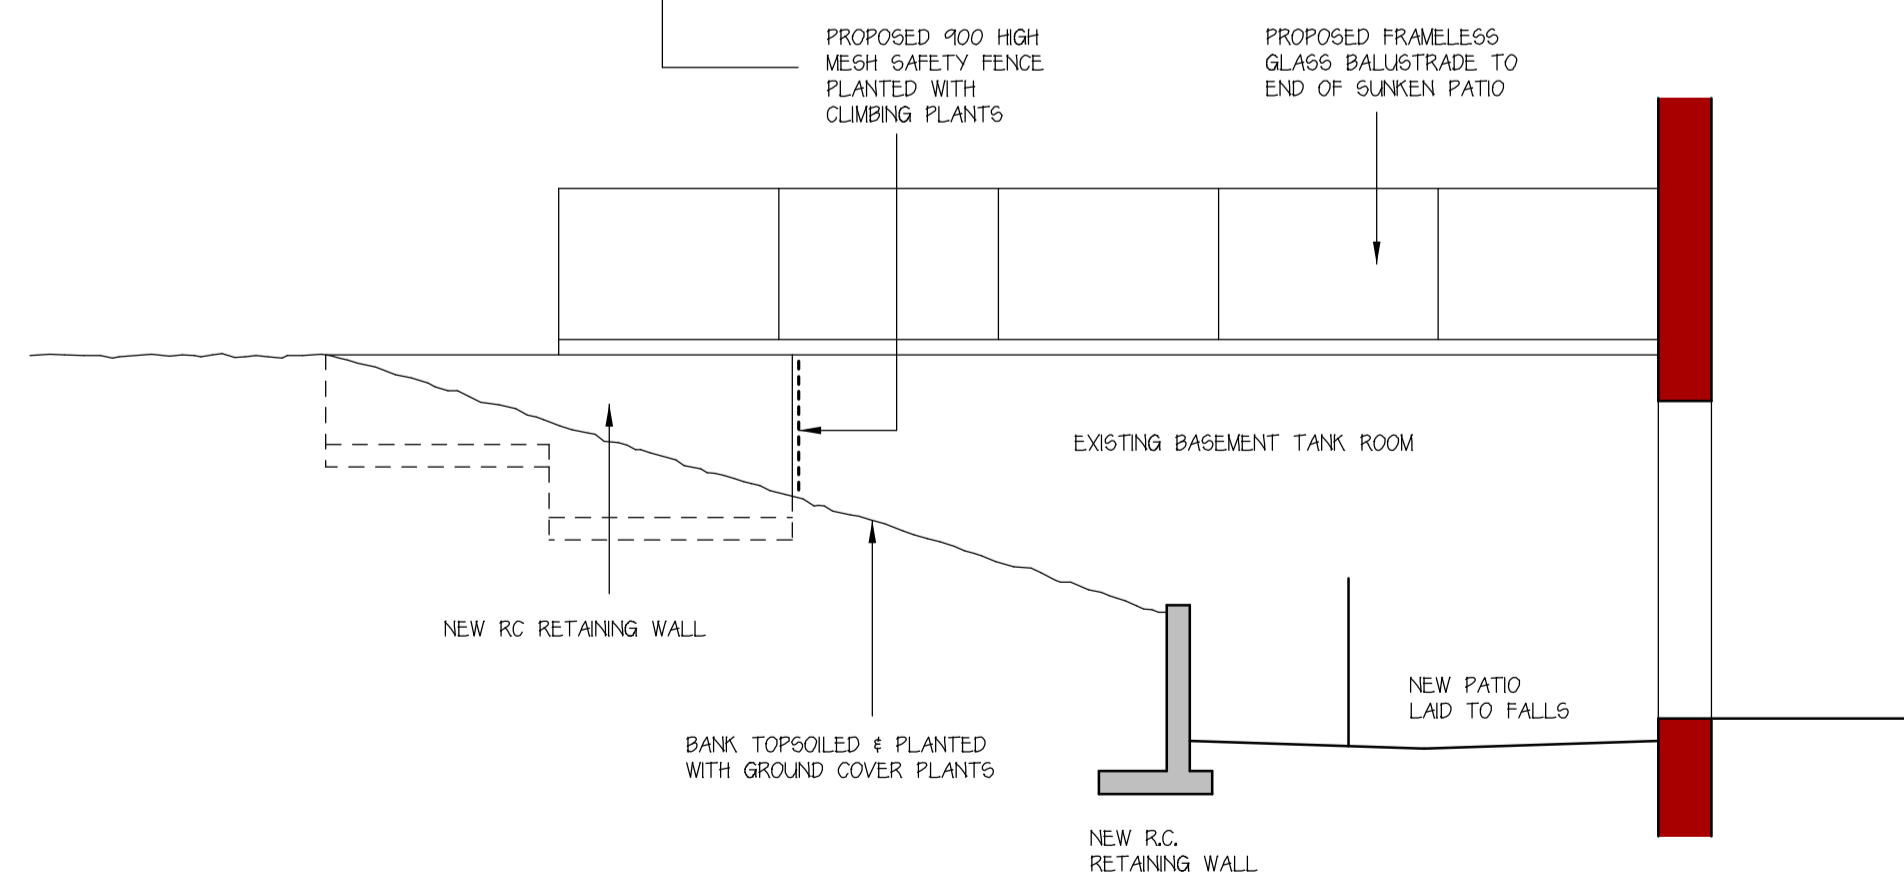

SECTION AA

REV
EMPLOYERS REQ. ISSUE

OAKBRIDGE
HOMES
QUALITY BY DESIGN

OAKBRIDGE HOMES LTD
THE PRIORY, HIGH STREET
REDBOURN, AL3 7LZ
01582 794499
e-mail: admin@oakbridgehomes.co.uk

Project Title
FORMER ROCHE BUILDING
BROADWATER ROAD
WELWYN GARDEN CITY
AL7 3BQ

Drawing Title
PROPOSED BASEMENT
PATIO DETAILS

Scale 1 : 50 @ A1 Date 23/11/17
Drawn MDH Checked -
Plot date 29/03/2018 - 15:26:30
Drawing No. 501/032 Rev. -