



Notes:
The contractor must verify all dimensions on site before commencing any work on shop drawings, do not scale from this drawing.
McBains Ltd copyright

BM Transmittal Disclaimer
McBains Ltd makes no express or implied warranties with respect to the accuracy, completeness, or reliability of the data for any particular purpose incorporated within, or the suitability of the data for any particular purpose beyond those originally intended by McBains Ltd. Please refer to our standard terms and conditions for further details.

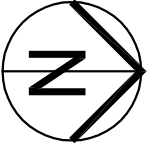

 SITE AREA 6984msq

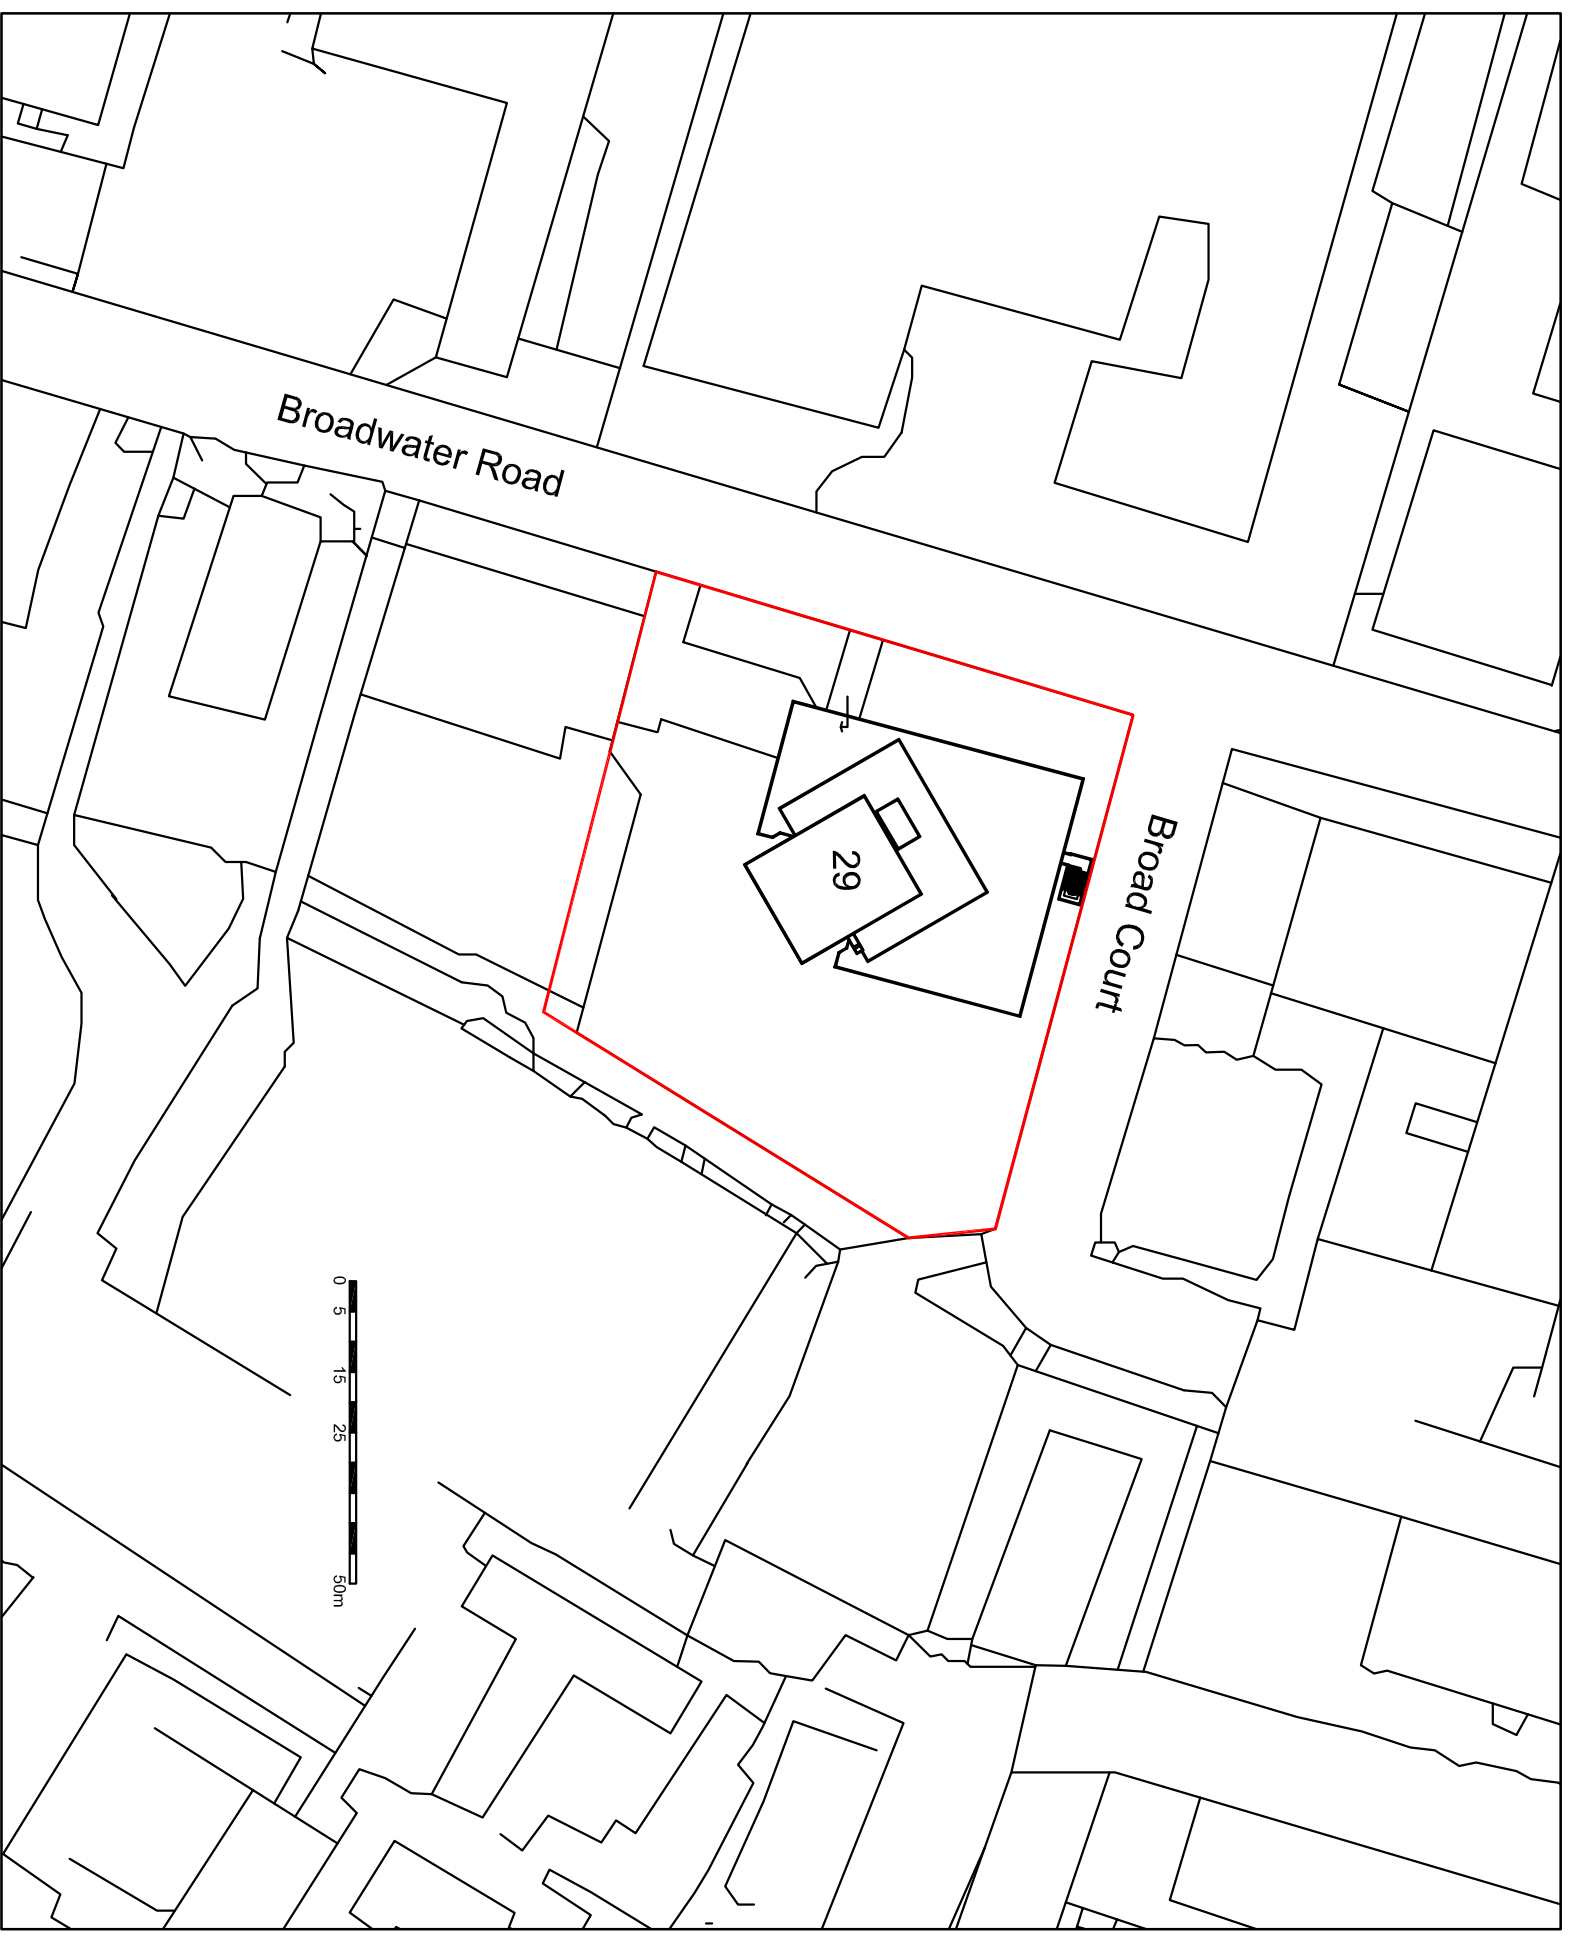

P2 Dashed boundary converted to solid line 23-01-19
P1 First Issue 10-01-19

Revision	Amendment	Date
MF	EC	FOR
Drawn By	Reviewed By	Approved By
60193	OCT 18	1:1250 @ A3
MCB Number	Date created	Scale @ A3

McBains

McBains Ltd
5th Fl, 26 Finsbury Square, London EC2A 1BS
+44 (0)20 7785 7900
info@mc-bains.co.uk

Client
HIGHTOWN HOUSING ASSOCIATION

Project
29 BROADWATER ROAD

Drawing Title
05 PLAN - SITE LOCATION

ARCHITECTURE

Drawing / Document Reference
BRW01 - MCB - ZZ - 00 - DR - A - 0100
Scale
50 - P2
Project Name - Originator - Zone - Level - Type - Discipline - Number - Industry Version