



Existing
Proposed

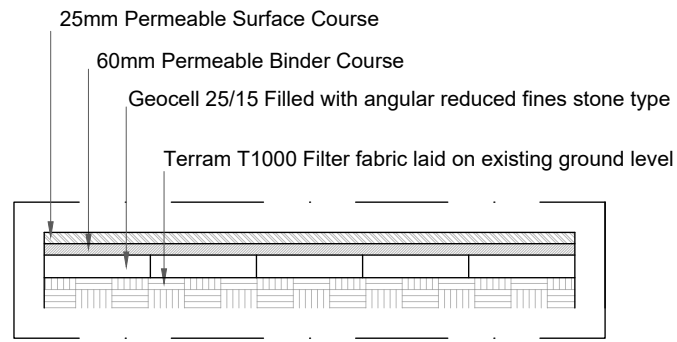

Example of No Dig Driveway Construction

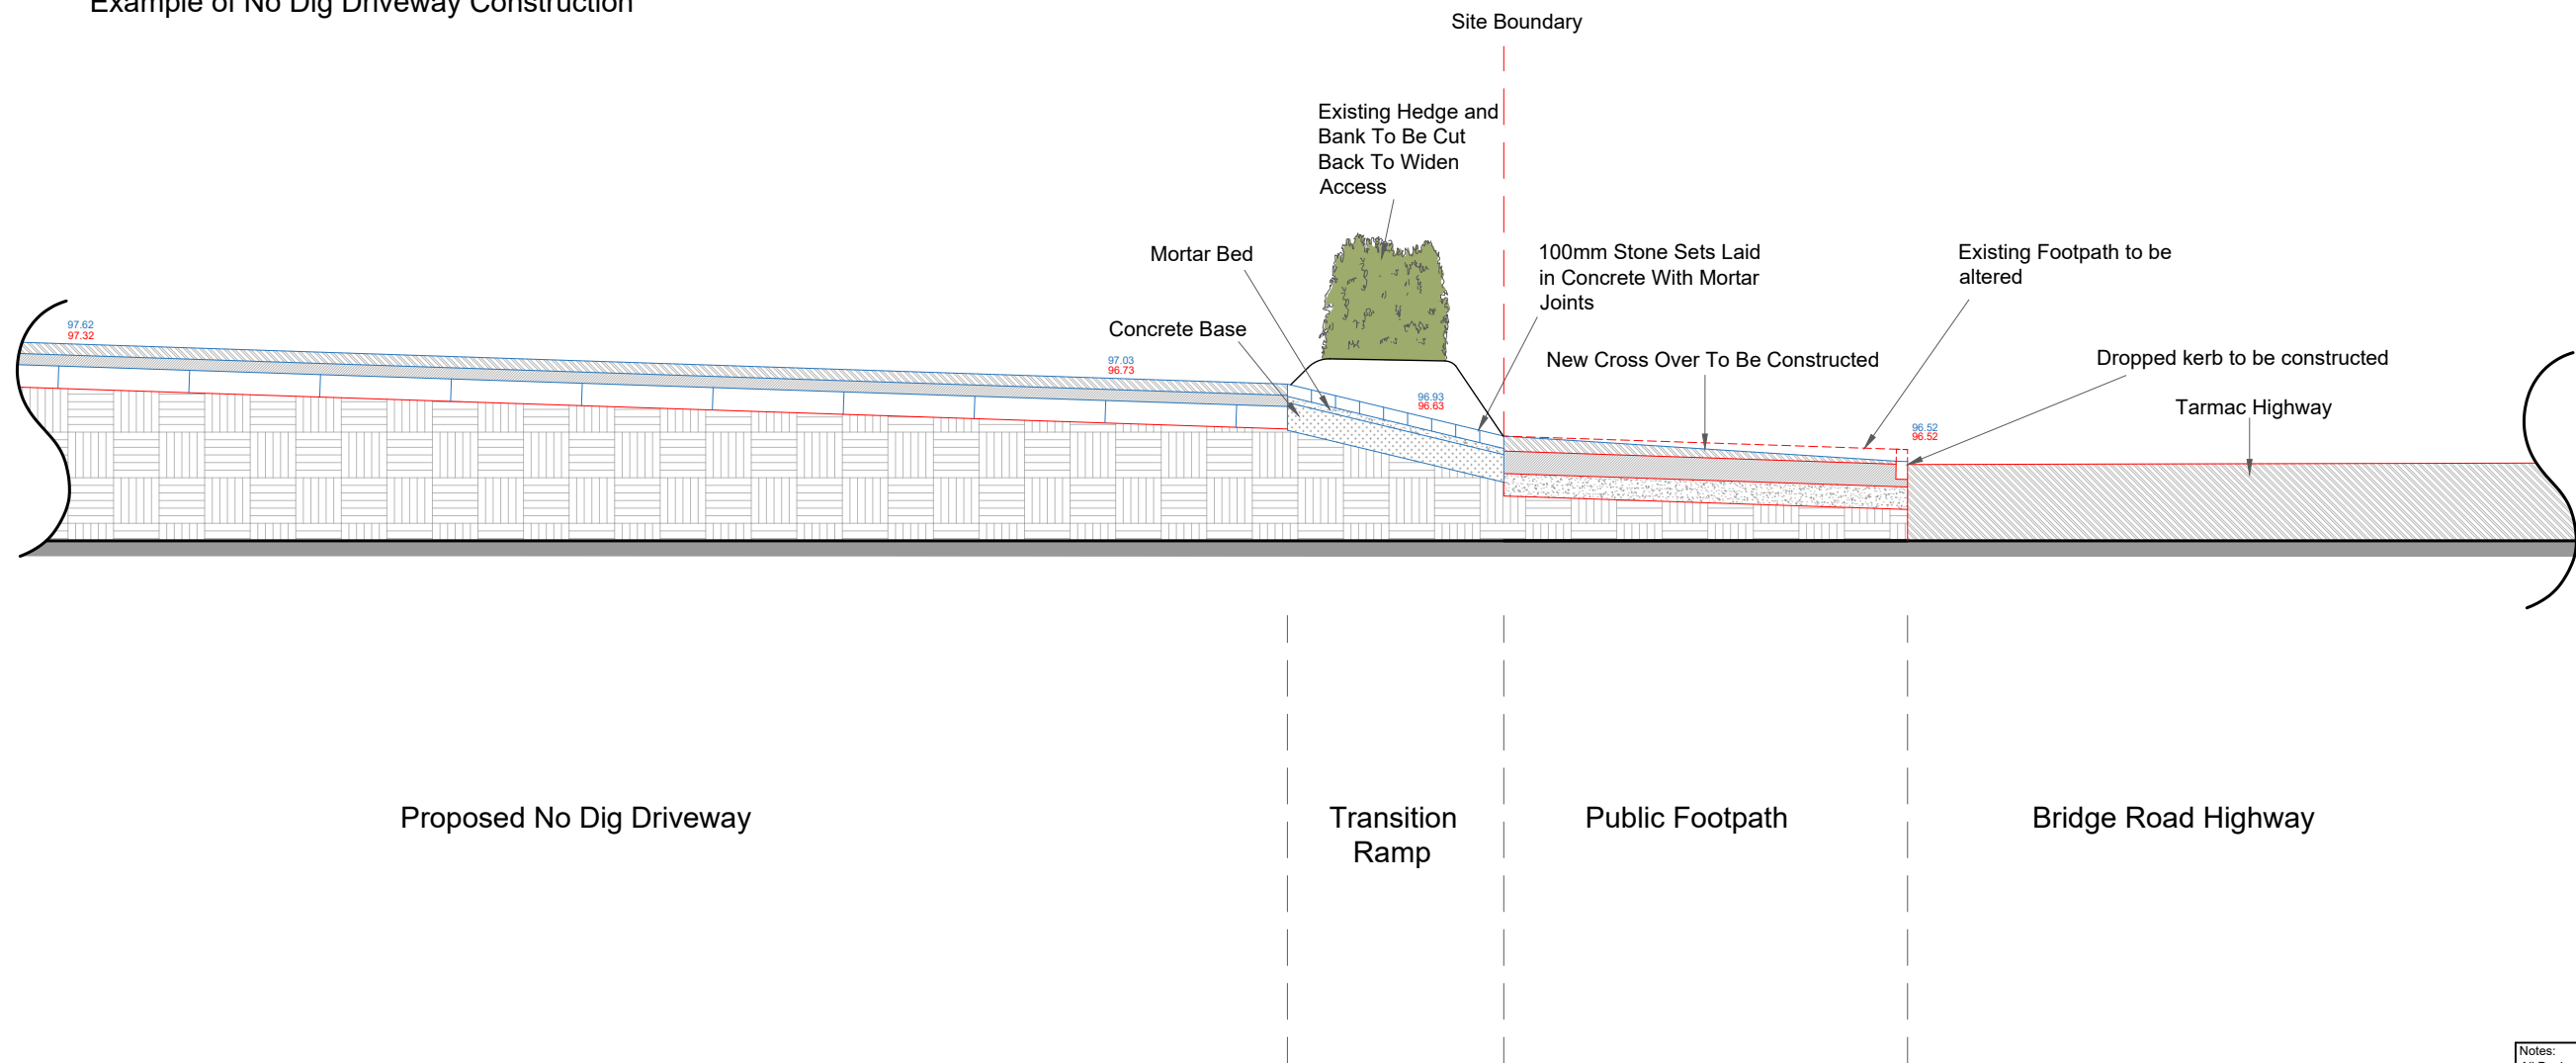

Proposed No Dig Driveway

Transition Ramp

Public Footpath

Bridge Road Highway

Notes:
All Designs and drawings are the copyright © of Farrell Design Studio (FDS). Copying of any FDS material is strictly prohibited unless permission is granted.
This drawing is to be read in conjunction with all relevant consultants, sub-contractors and specialist drawings.
All dimensions and levels are to be checked on site before any construction begins and any discrepancies are to be reported to FDS.

FDS are not the Principle Designers. Please refer to Principle Designer (Commercial Client) for HSE notes.

Date Created: July 2018

Drawn By: HF

Scale: 1:50 @ A3

Client: Andy Burton

Revisions

L	Date	Description

Drawing Number:
IND-754-P20

