



CURRENT ELEVATIONS

Doc No. 102

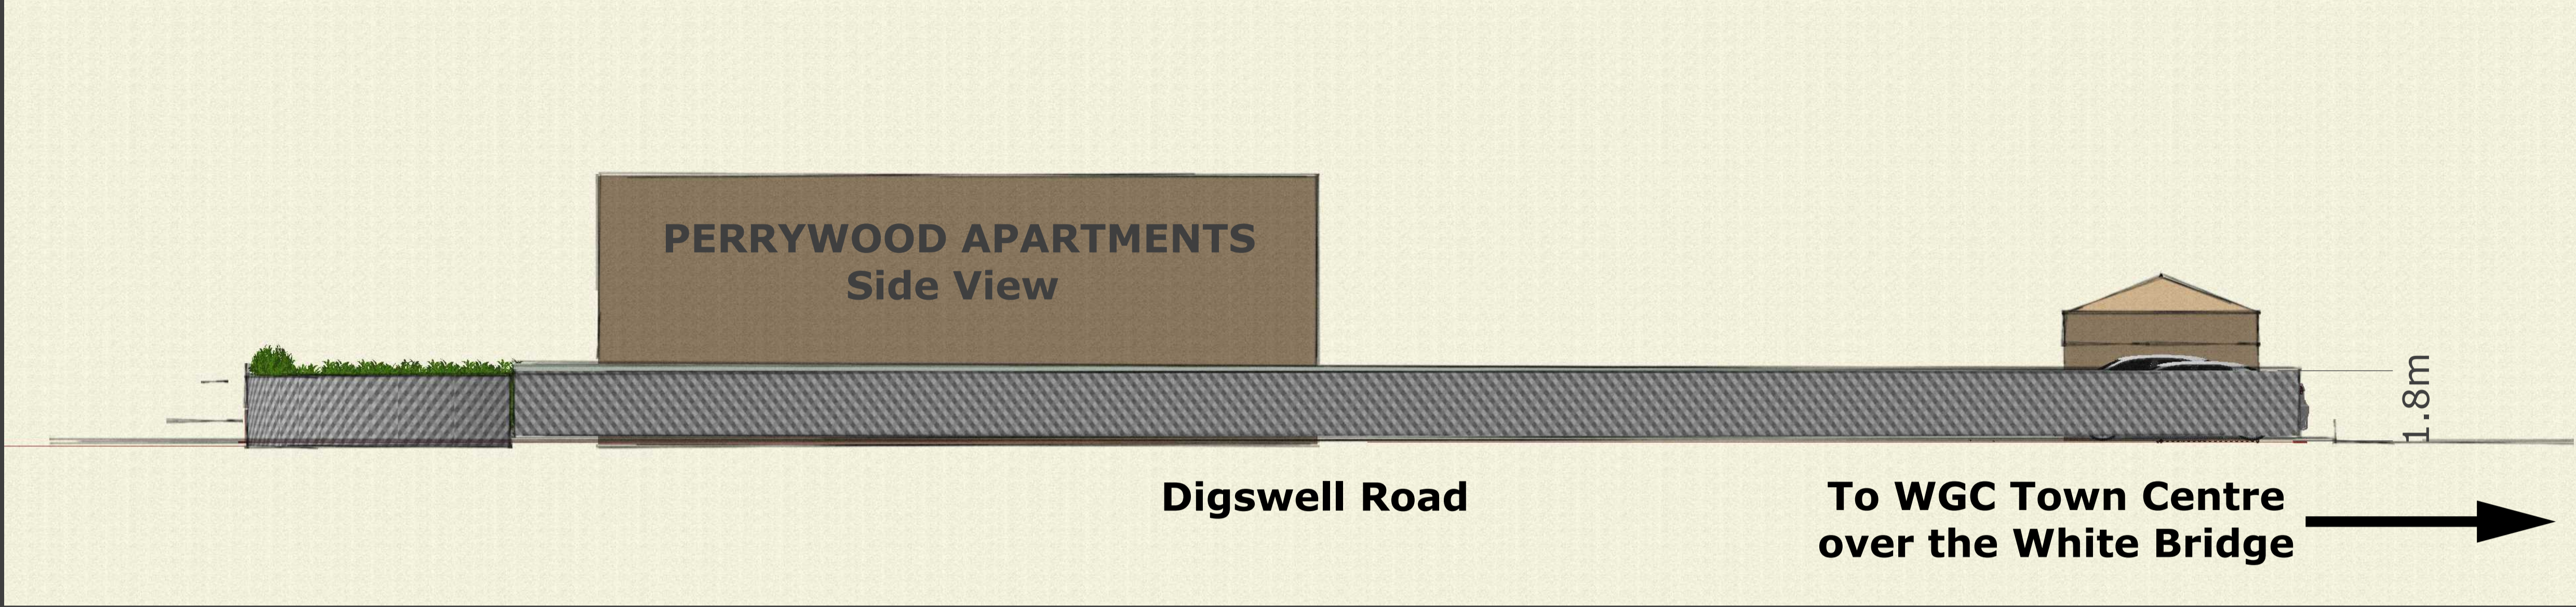

CURRENT NORTH SIDE VIEW
Chain Link Fencing

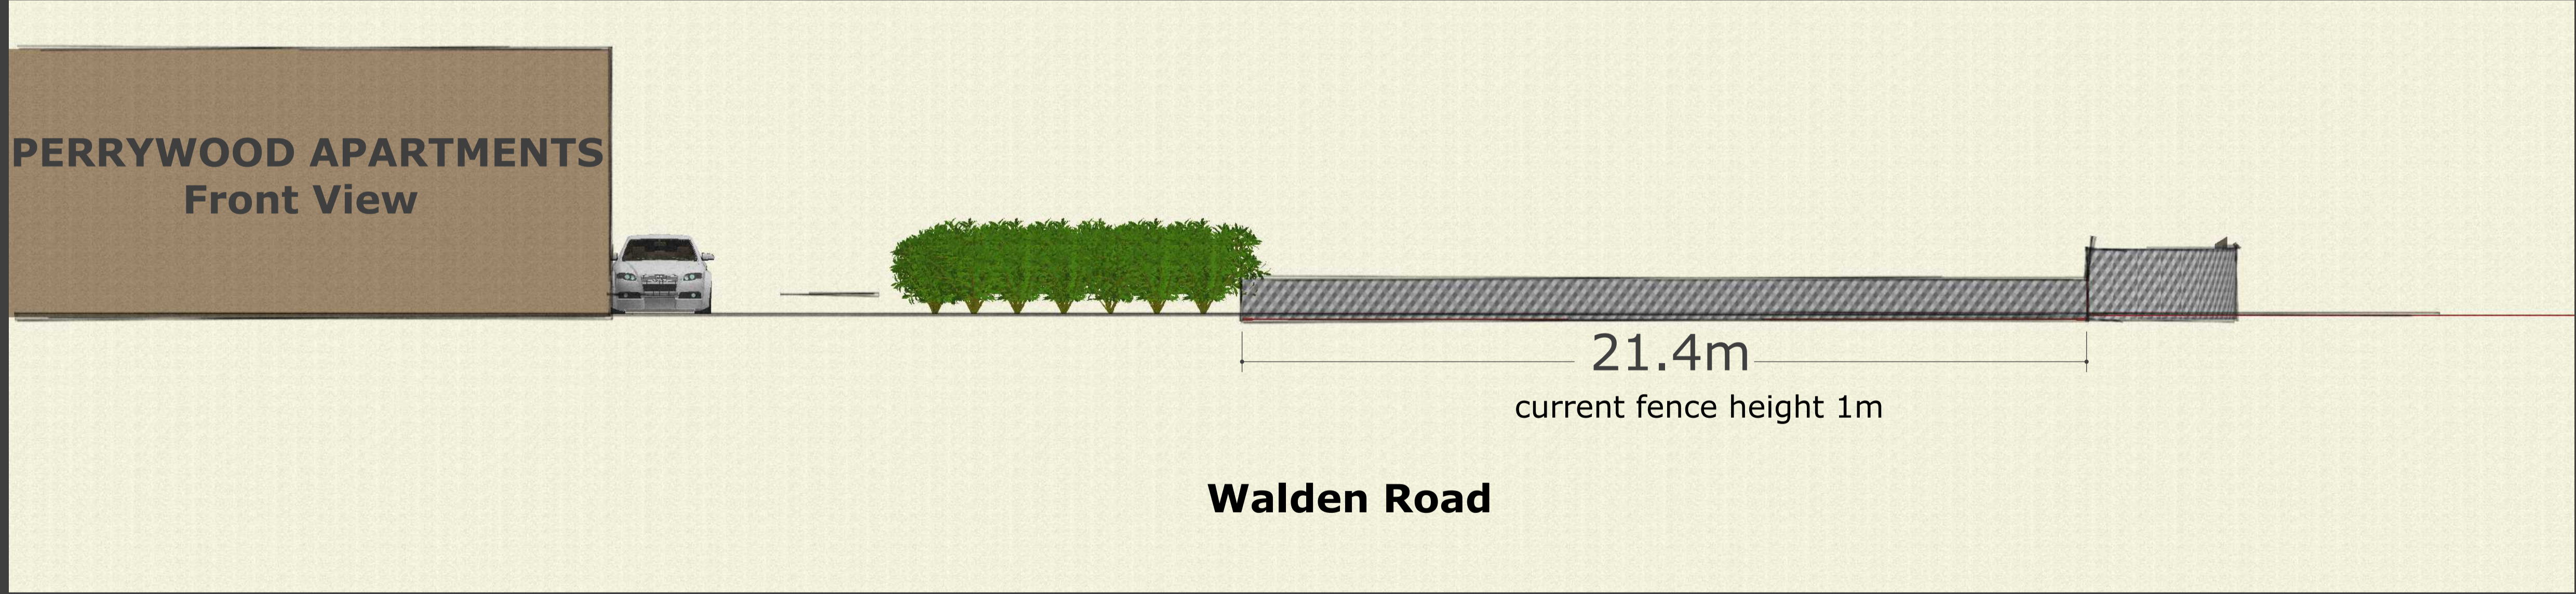

CURRENT WEST SIDE VIEW
Chain Link Fencing