


**1 Facade Elevation Detail**  
1 : 50 @A1

Material Notes:

- 01. Double glazed PPC Stick Curtain Wall System
- 02. Double glazed PPC Stick Curtain Wall System - Back Painted Spandrel
- 03. Steel PPC channel
- 04. Equitone Linea or similar vertical grooved rainscreen panels
- 05. GRC (Glass reinforced concrete) rainscreen panels, semi-sandblasted finish
- 06. Screening single bank PPC louvre system

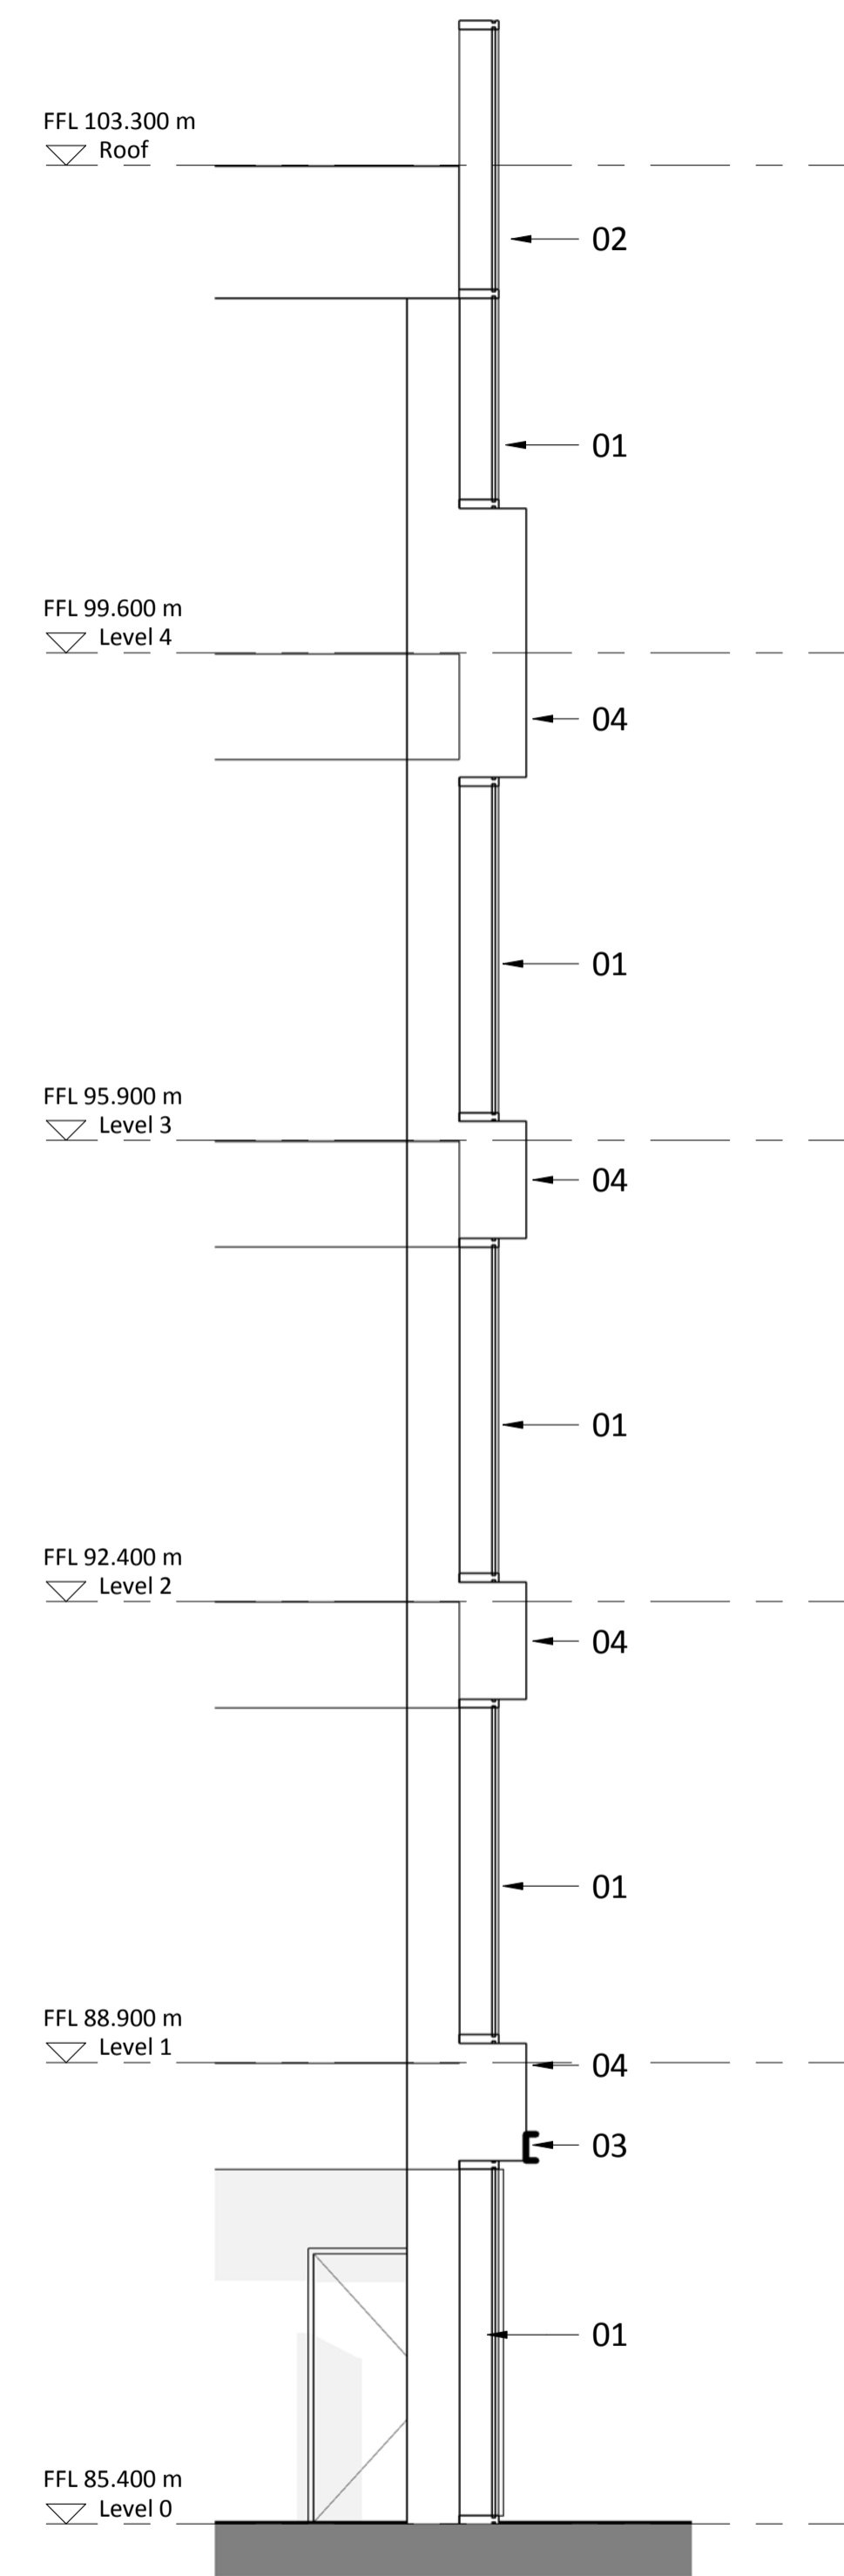



**2 Facade Section Details**  
1 : 50 @A1

**NOTES**  
CONSULTANTS  
- Refer to highways consultant's drawings for details  
- Refer to landscape consultant's drawings for details  
- Landscaping layout is indicative only

**AREAS**  
- Refer to area schedule

© Copyright Reserved. ColladoCollins Partners LLP

Rev	Notes	Date	By	Auth
P1	Planning Submission	19-04-24	RK	FvB

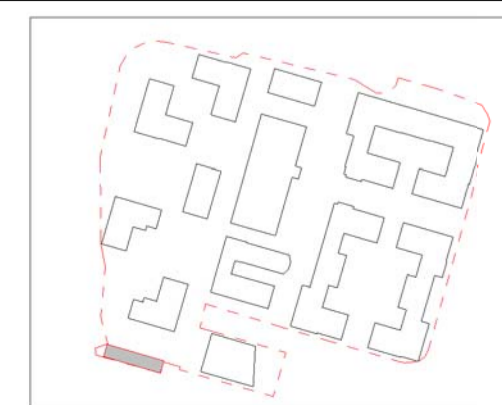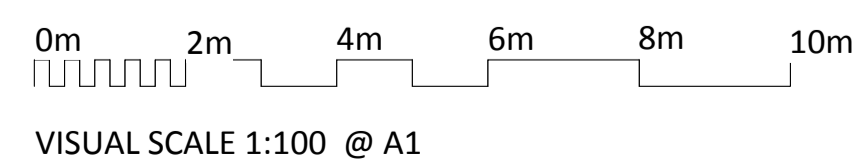

**ColladoCollinsArchitects**

17-19 Foley Street  
London W1W 6DW  
T 020 7580 3490  
F 020 7580 2917  
info@colladocollins.com  
www.colladocollins.com

Date: 06/18/14  
Drawn By: Author  
Checked by: Checker  
Scale @ A1: As indicated  
Scale @ A3:  
CAD File No:

The Wheat Quarter, Welwyn Garden City

The Bridge Building  
Typical Facade Details

**PLANNING**  
18036-05 P4-100

P1  
Revision