

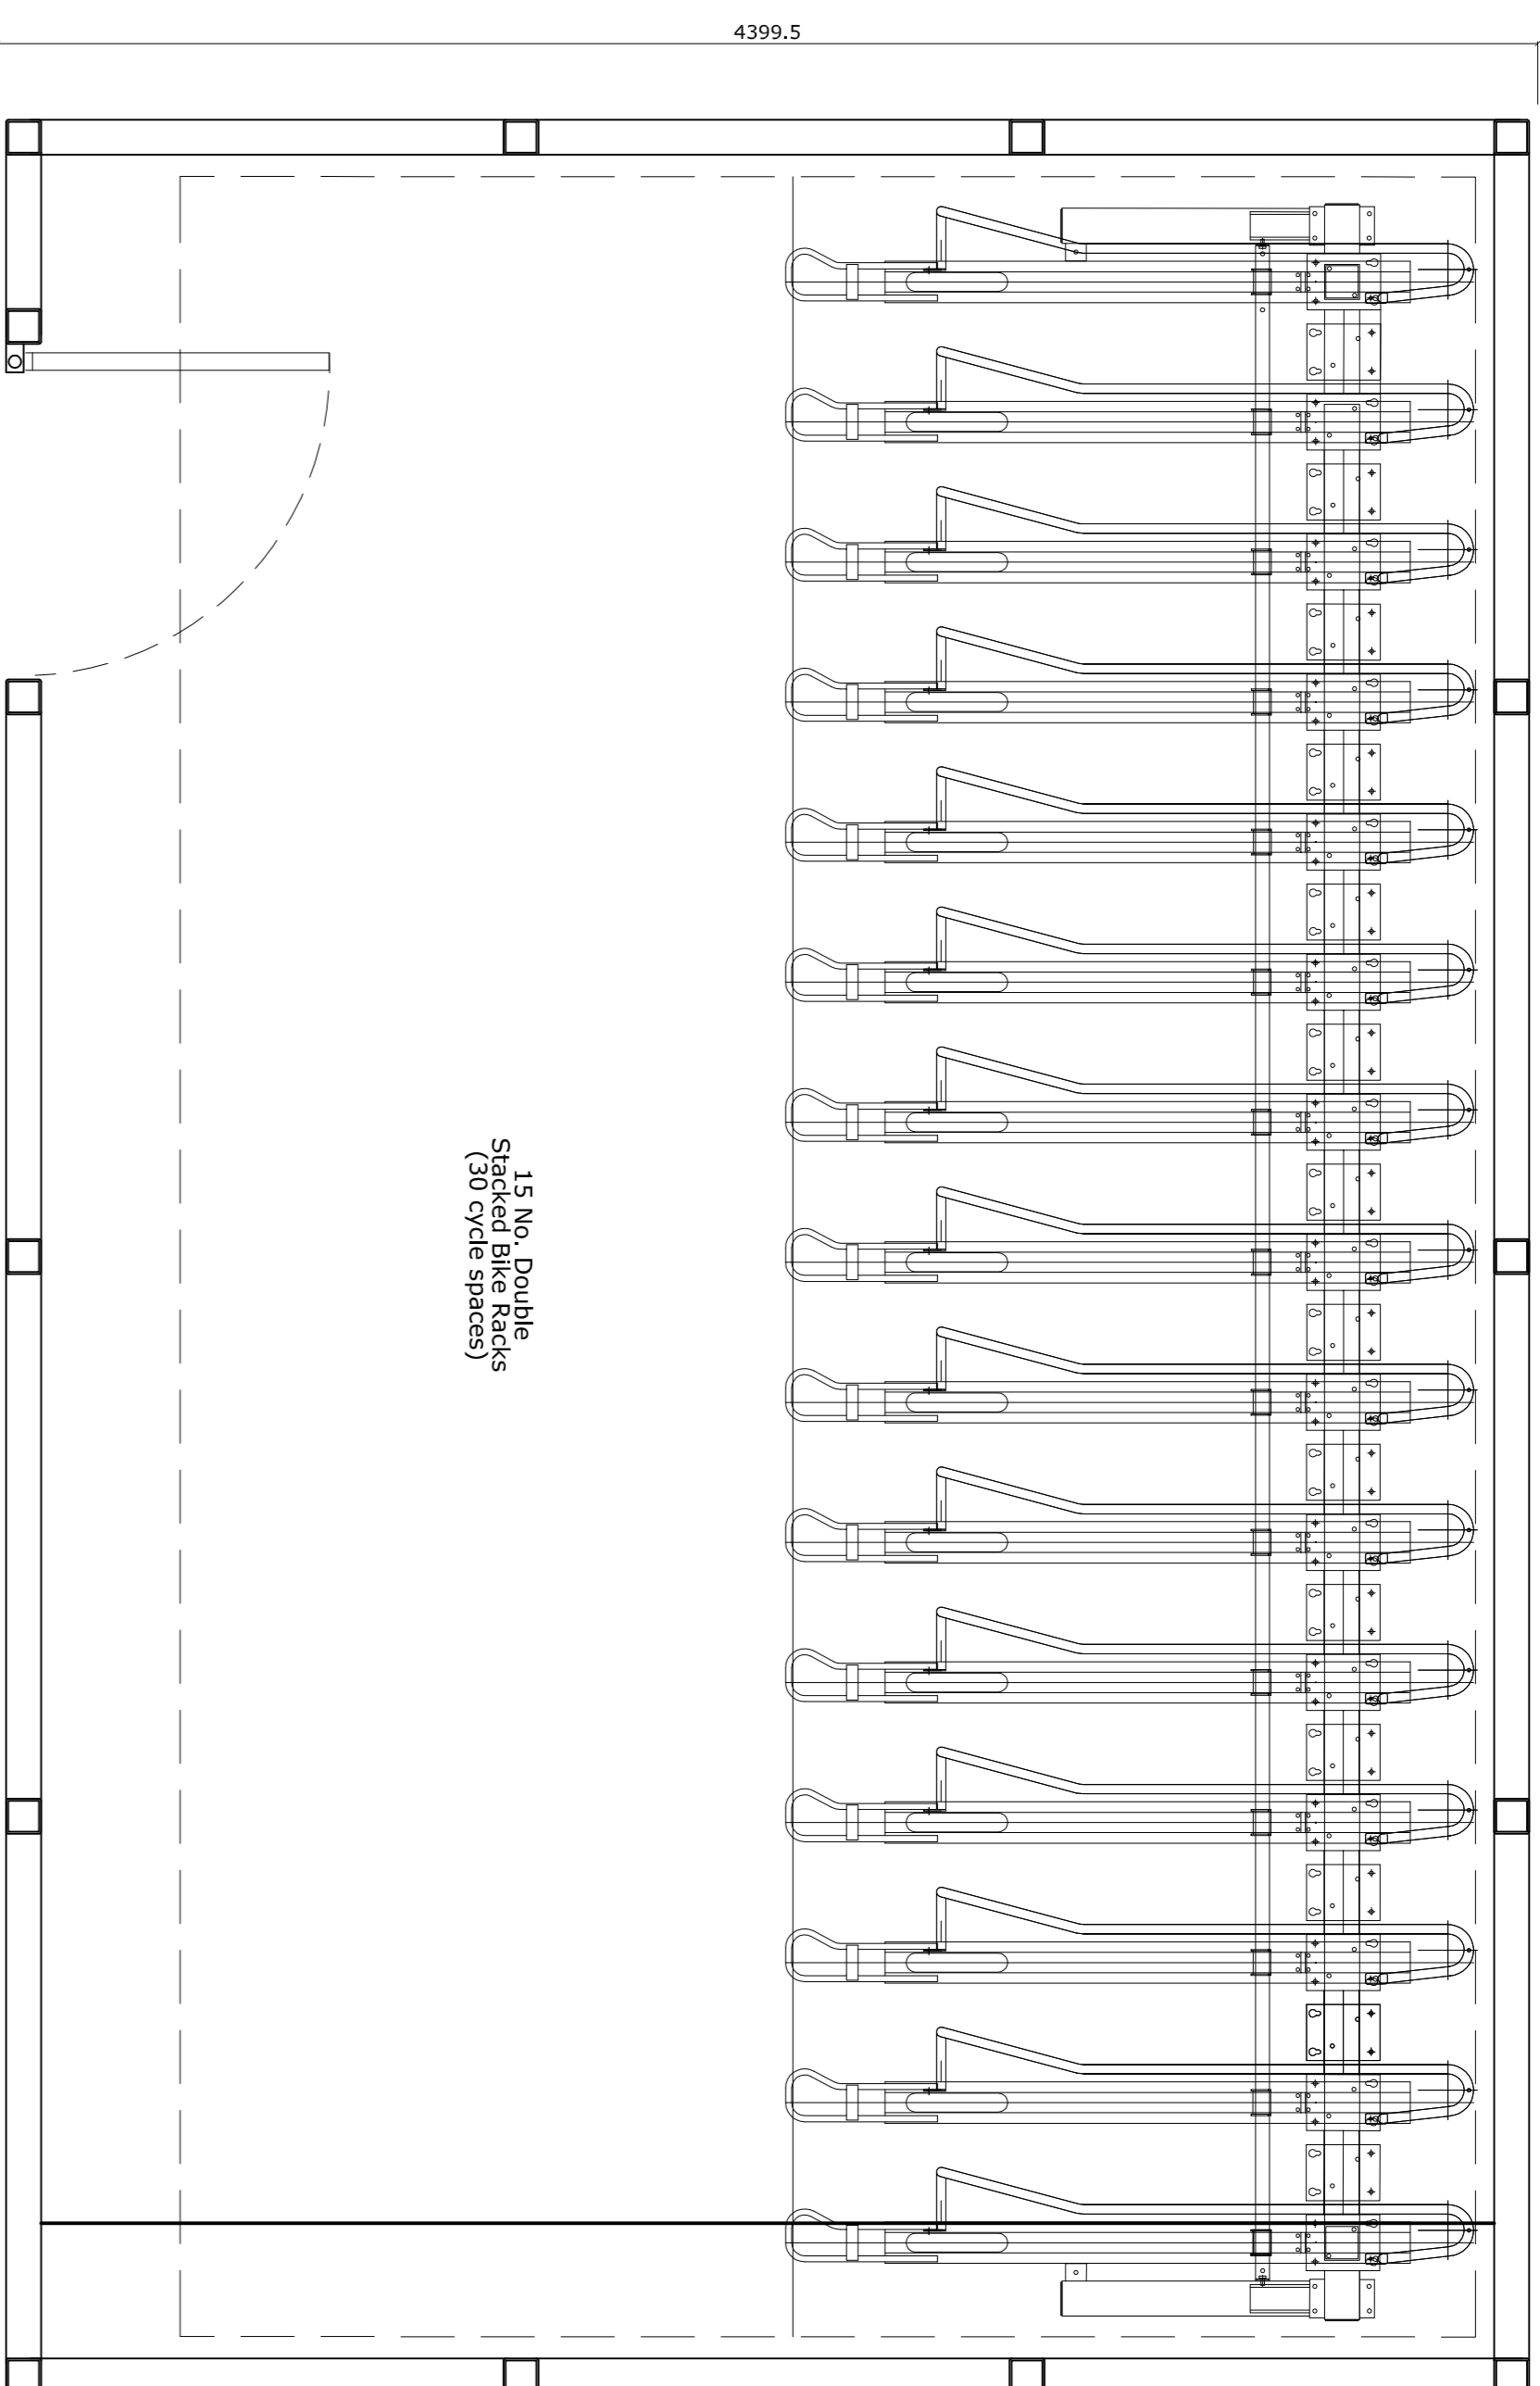


Proposed Cycle Store 01
(Towards East Boundary)
100mm x 100mm Polyester
Powder Coated Steel Posts
Colour: Painted Dark Grey; RAL 7012
Hit and miss 125mm timber boarding
Colour: Stained Dark Brown/Black
Felt mono pitch roof @ 2°
Colour: Green
Facades to be timber.
Colour: Stained Dark Brown/Black
Aluminium rain water goods.
Colour: RAL 7012
Entrance gates to be secured
with key fob entry.
Colour: Black

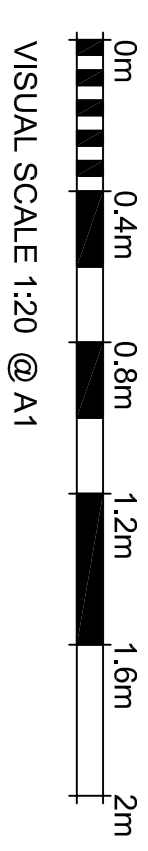


15 No. Double
Steel Bike Racks
(30 cycle spaces)

Ground Floor GA Plan

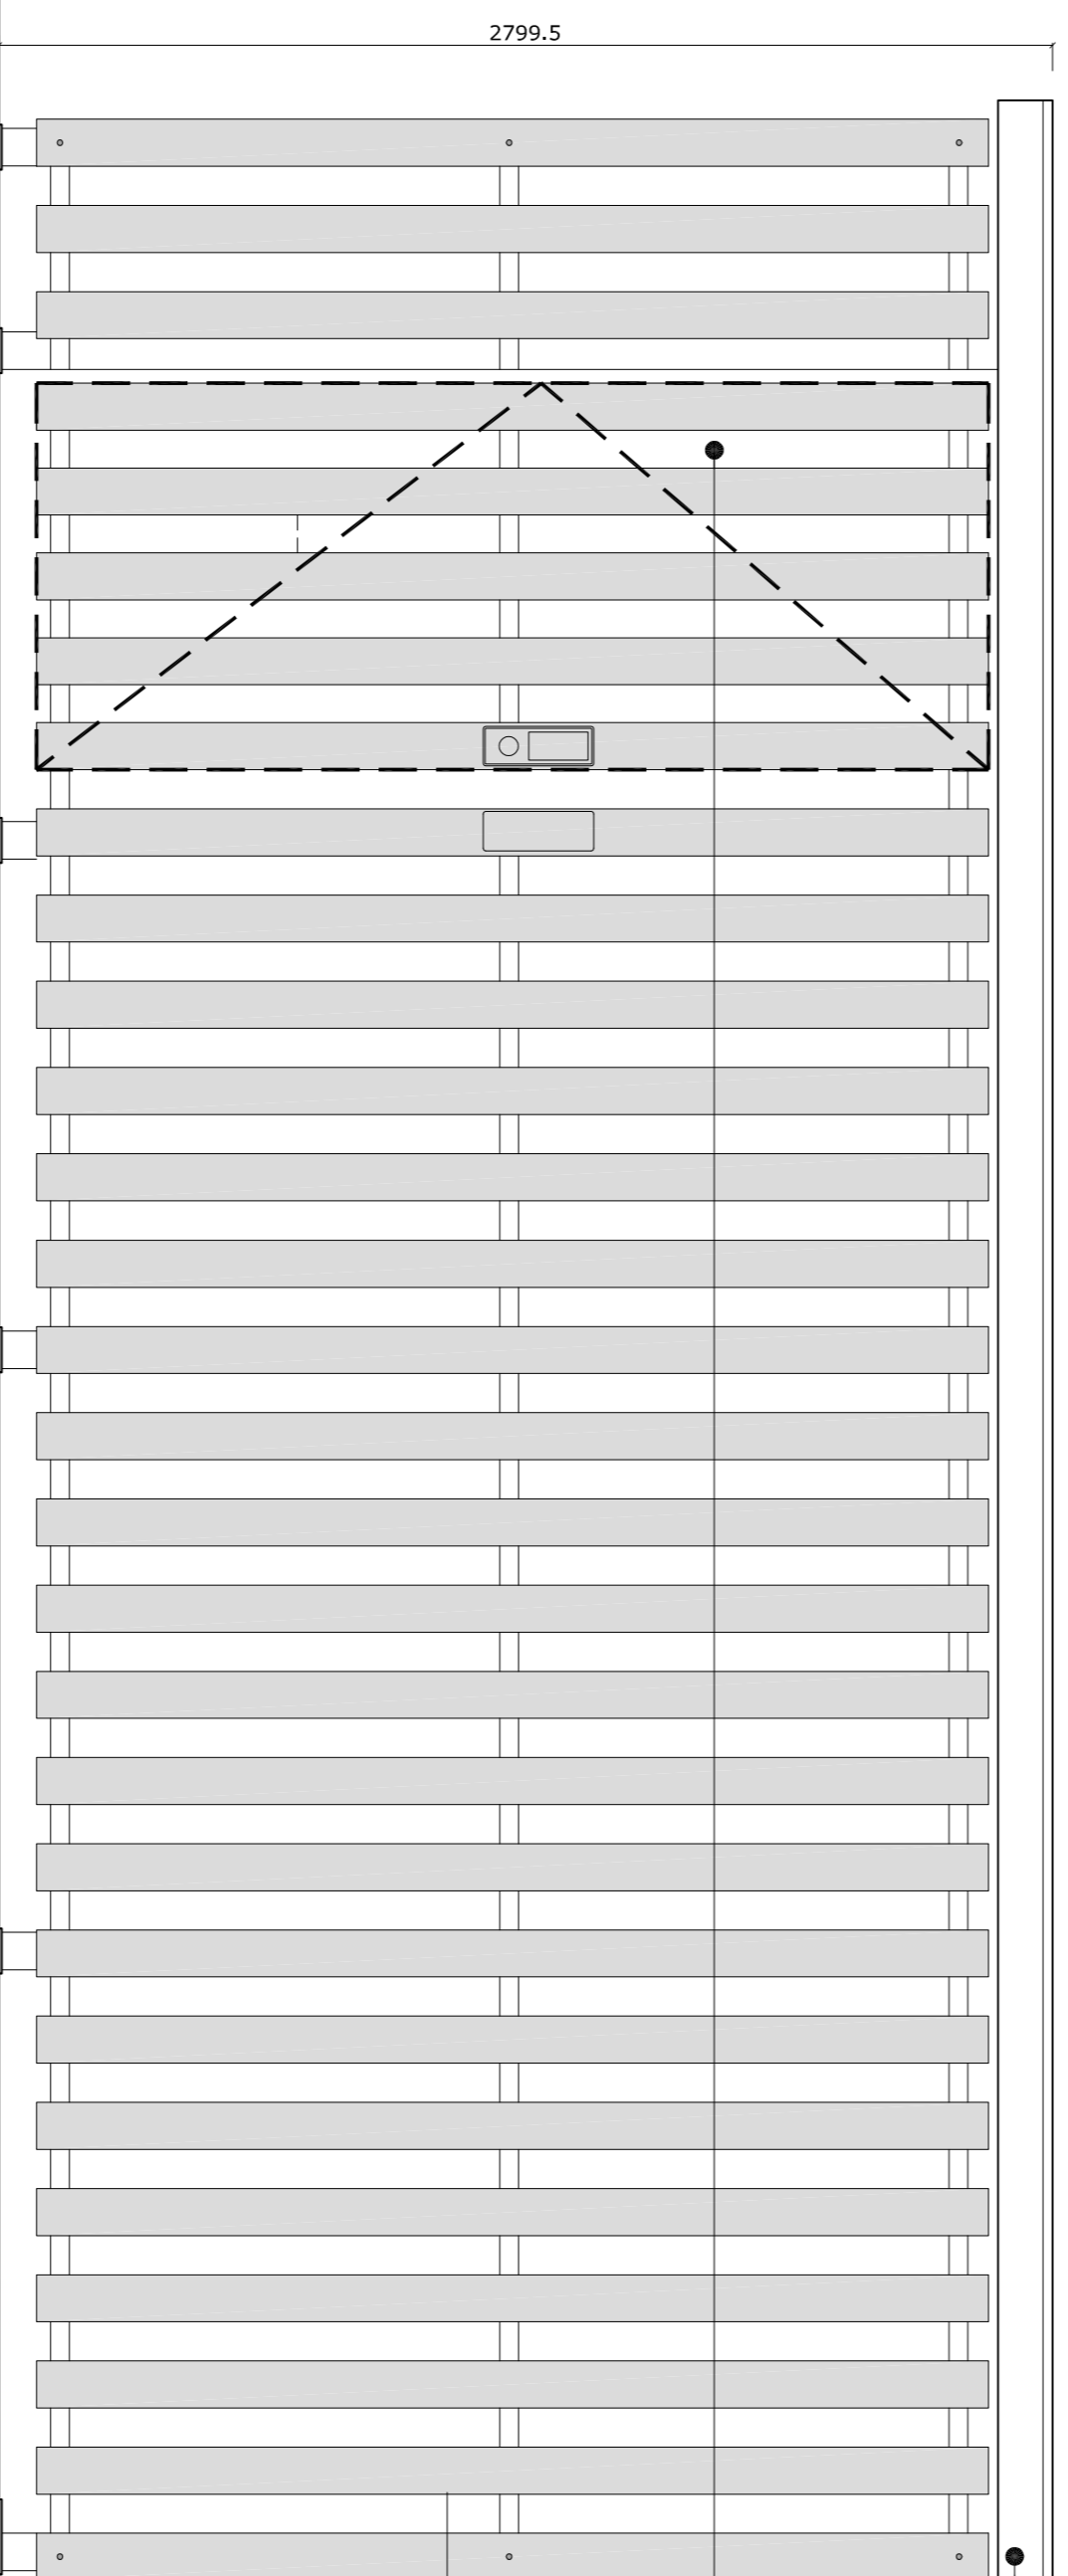

Front Elevation

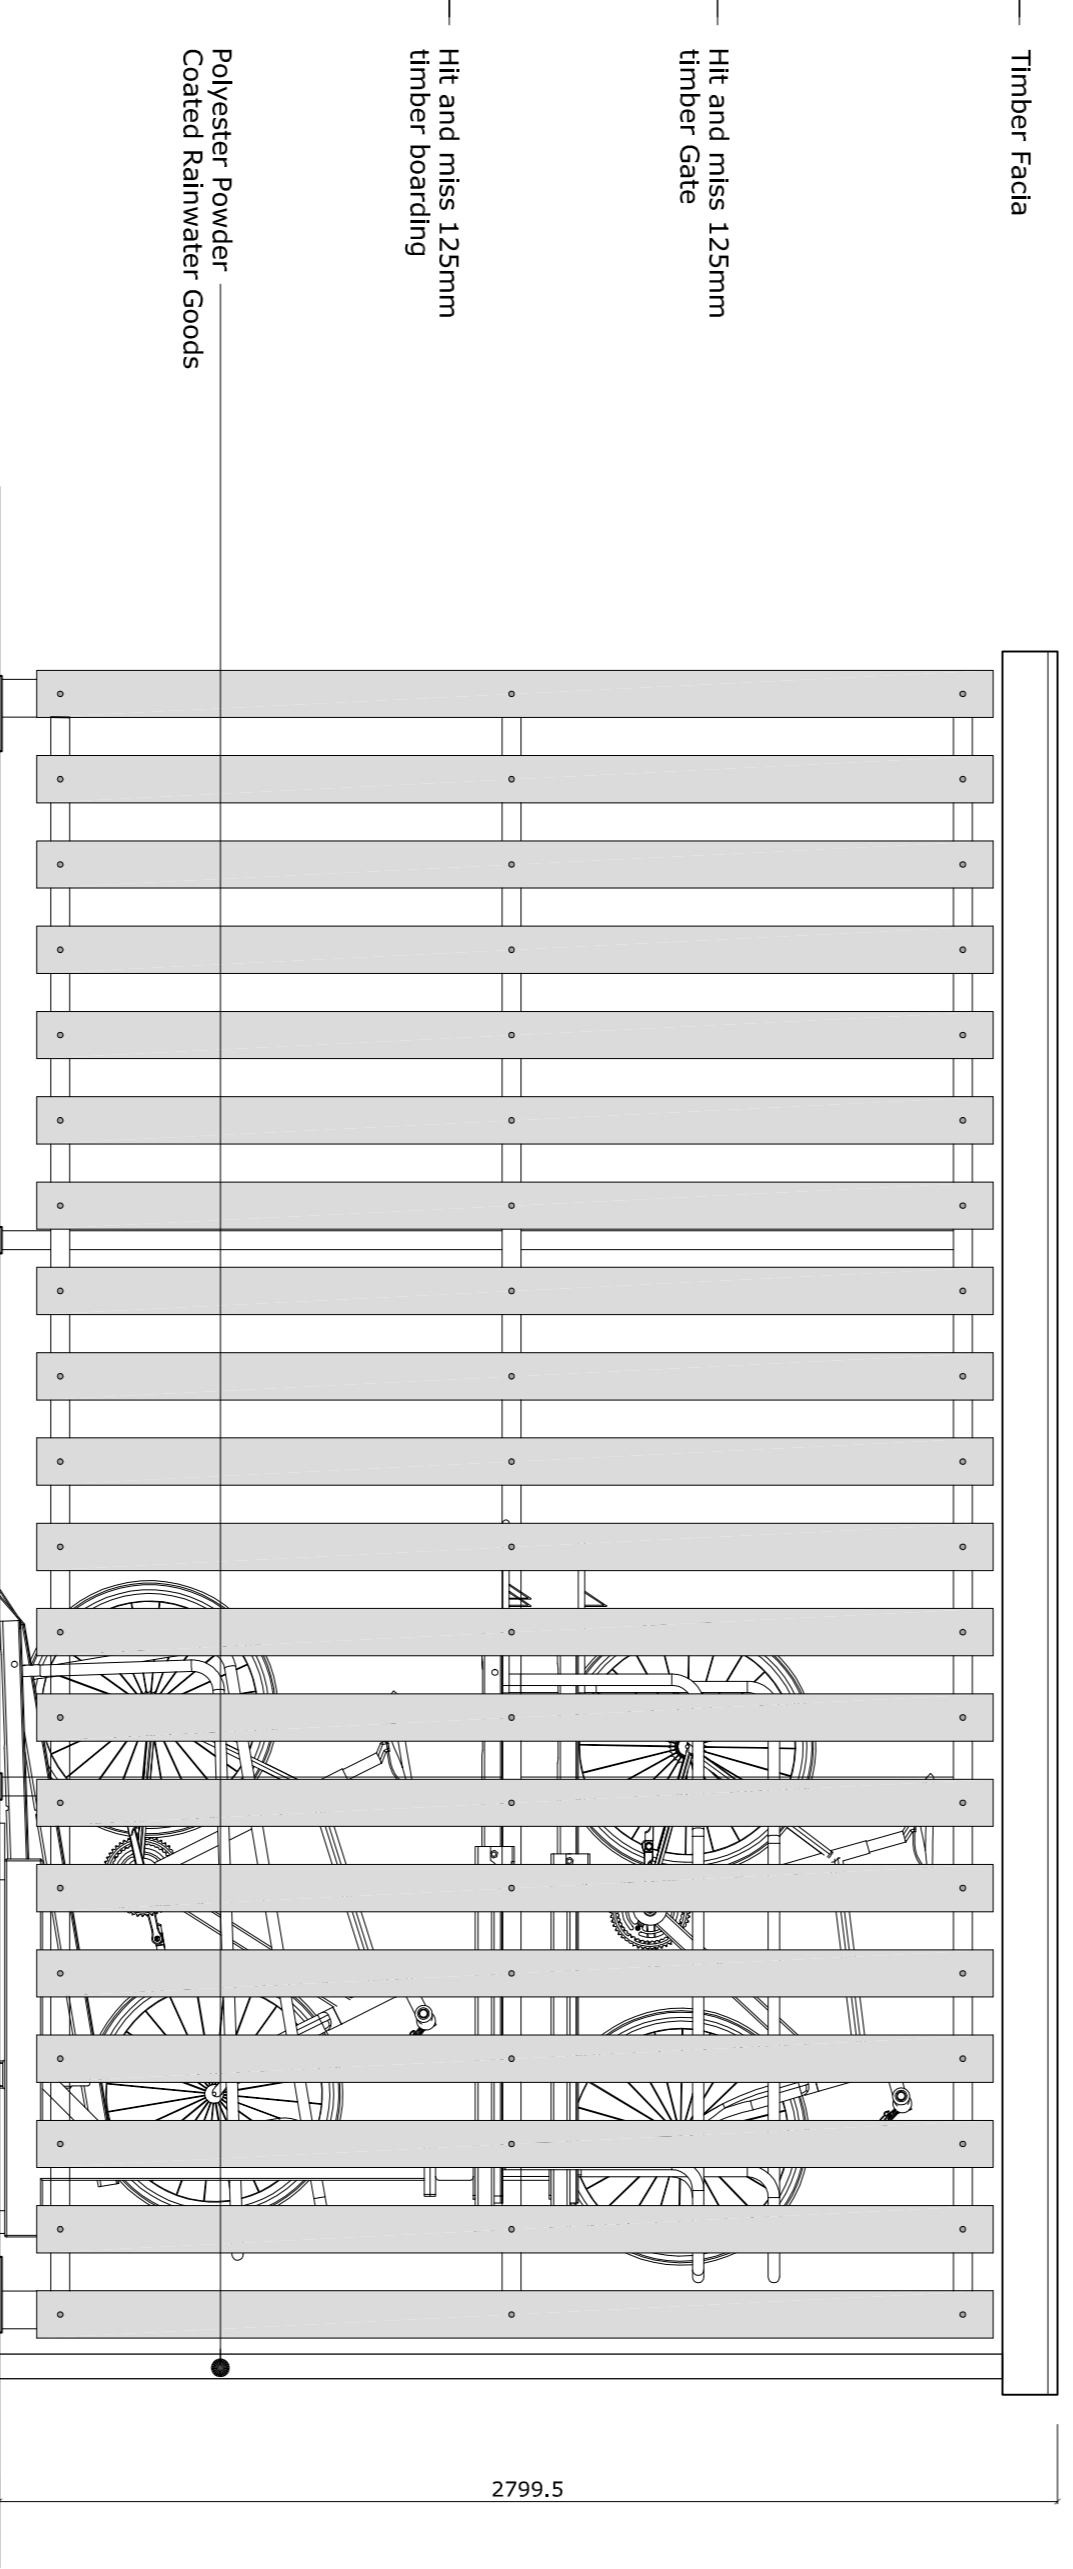

Side Elevation

Timber Fascia


Hit and miss 125mm
timber Gate

Hit and miss 125mm
timber boarding

Polyester Powder
Coated Rainwater Goods



Side Elevation

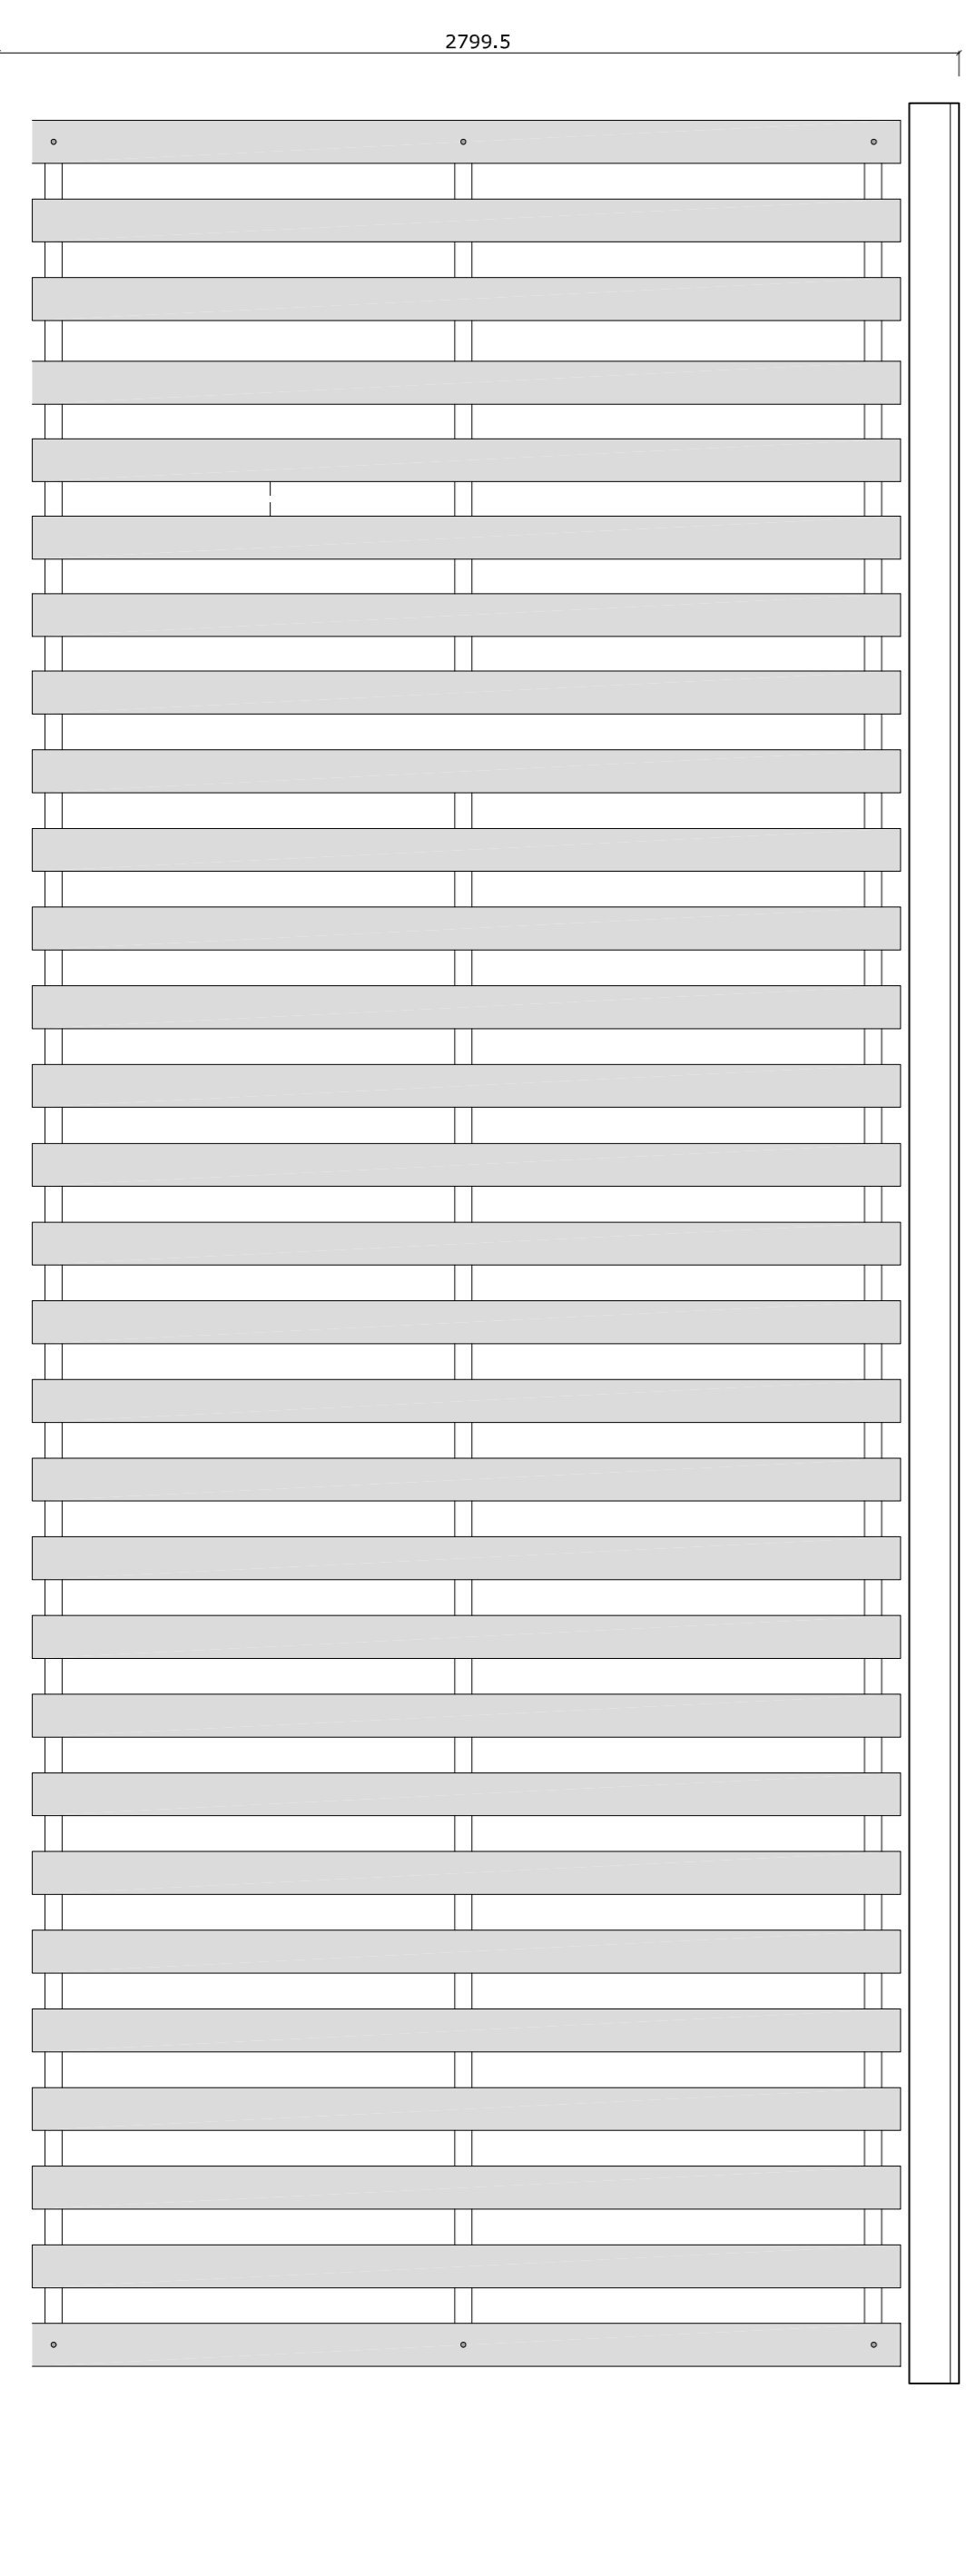

Rear Elevation

Do not scale from this drawing
The contractor is to check all dimensions on site and report any
All rights described in chapter IV of the copyright, designs and
patents act 1988 have been generally accepted
Notes

No	Site number	Date	By	Check
02	Site number	22.08.19	MP	JH
01	Initial issue	15.10.18	MP	PAW
03	02/07/2020		MP	PAW

Unit 5 The Forum
Merrill Street, Lymington
Peterborough PE2 6FT
Telephone +44(0)1733325800
Website www.jeffersonshard.com



Project
Accord House
Welwyn Garden City

Drawing
Proposed Cycle Store 01

Scale	Drawn	Date	Status
1:20 @ A1	MP	Oct 18	S5
Drawing Purpose PLANNING SUBMISSION			Rev.
Ref 0974-JSA-XX-DR-A-09001			P2