
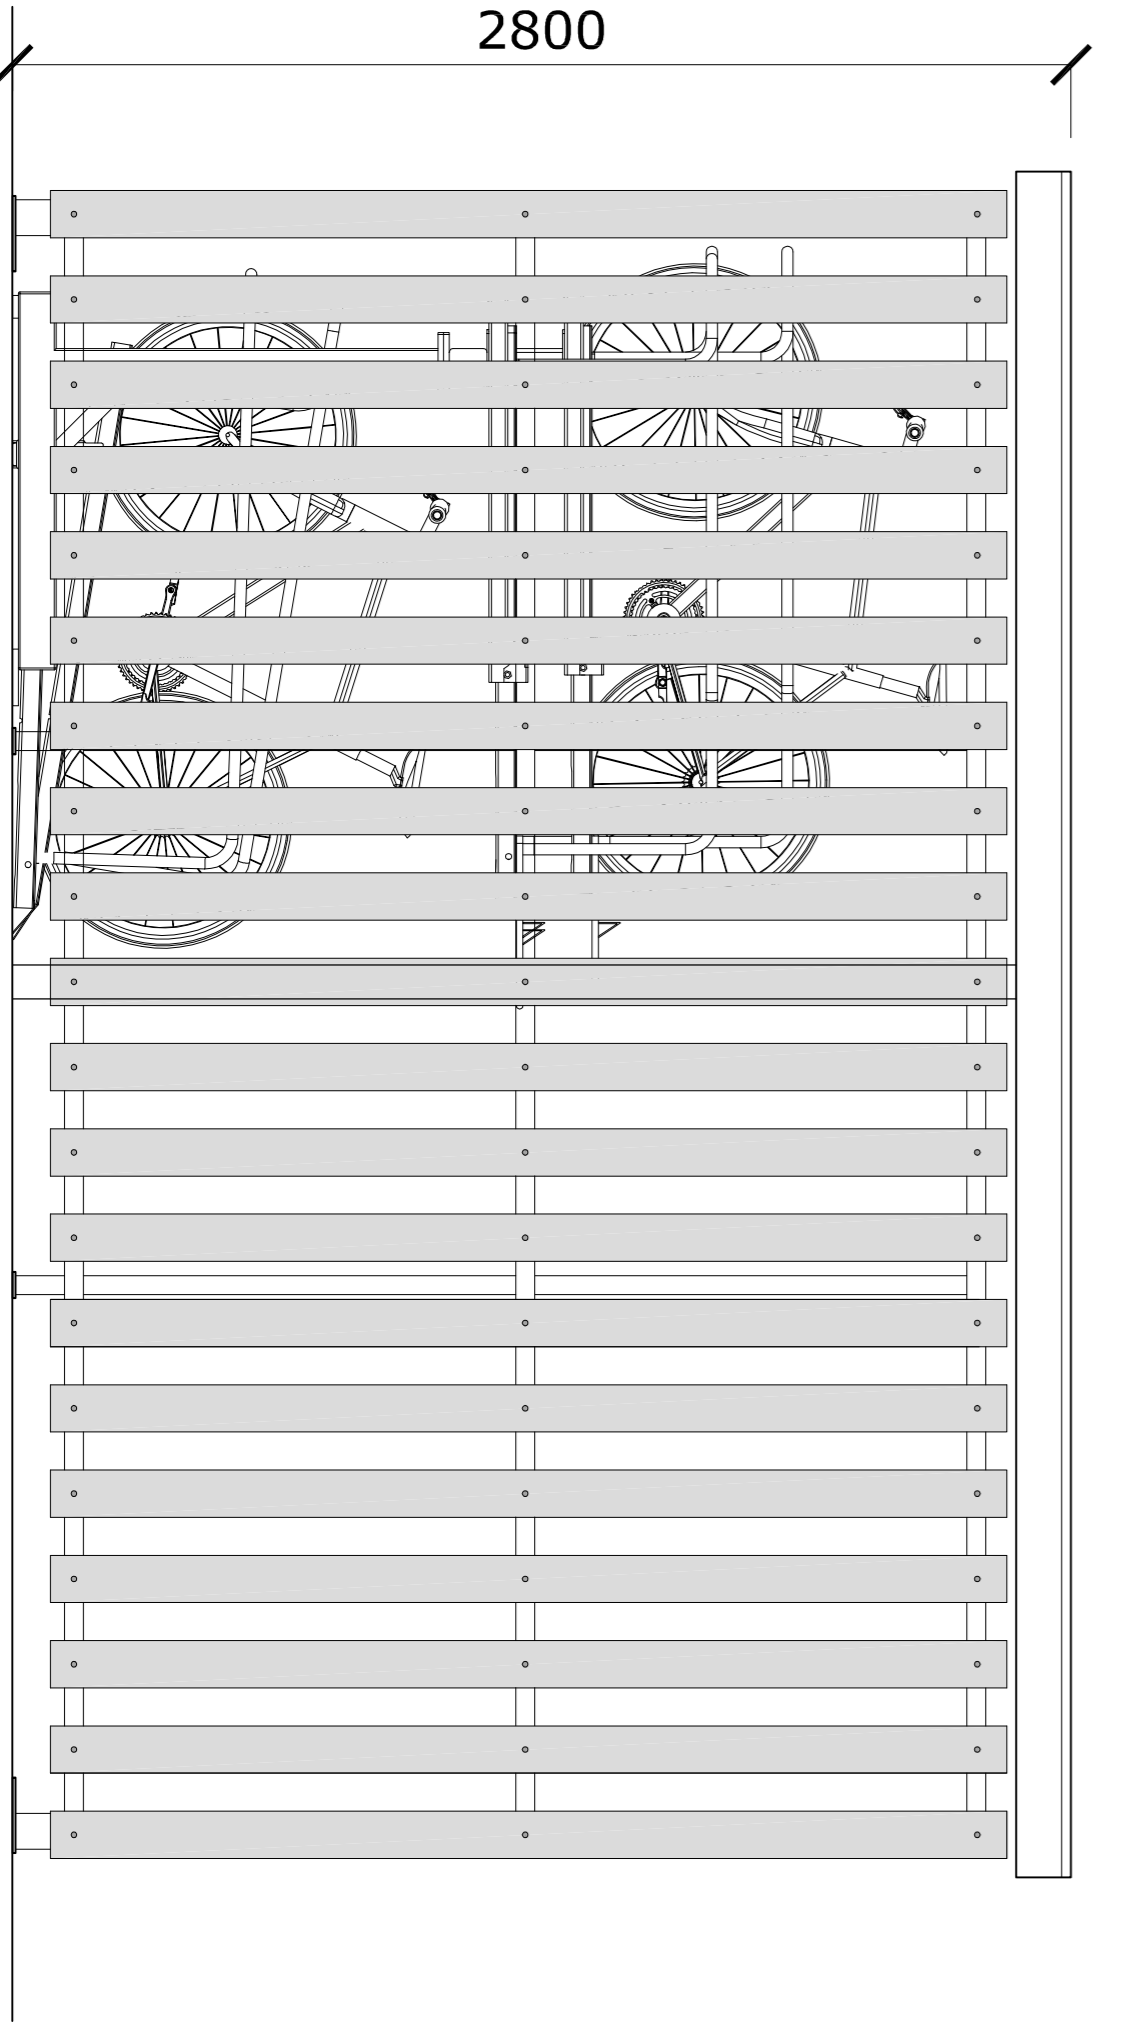
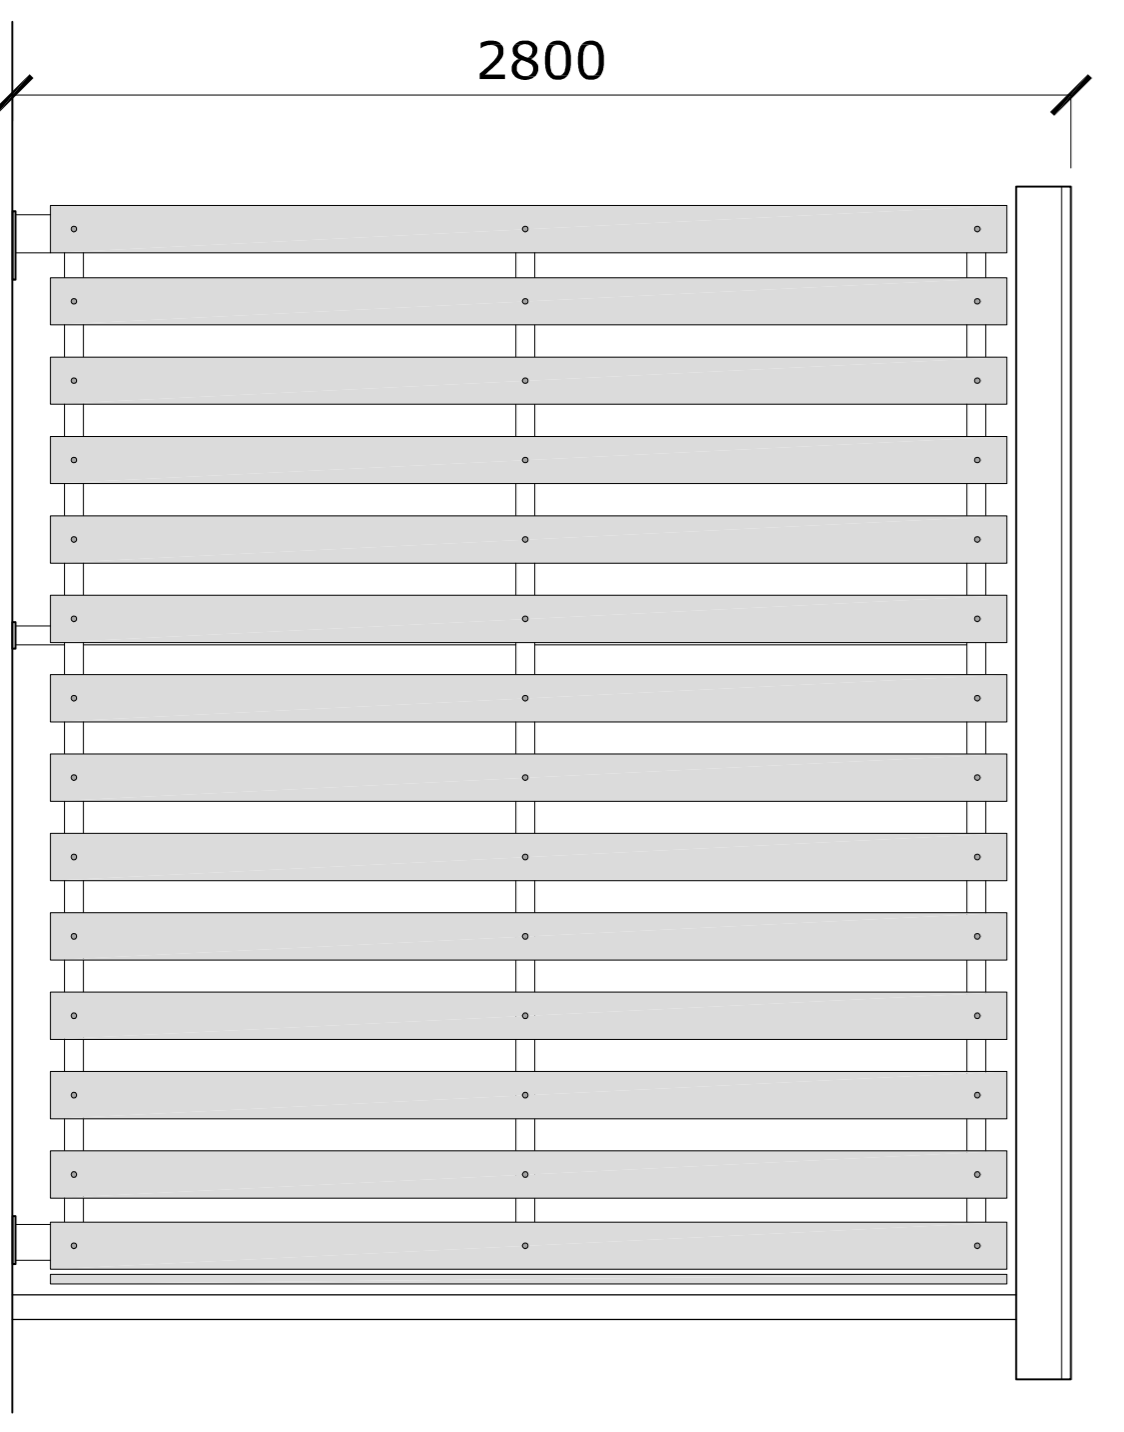
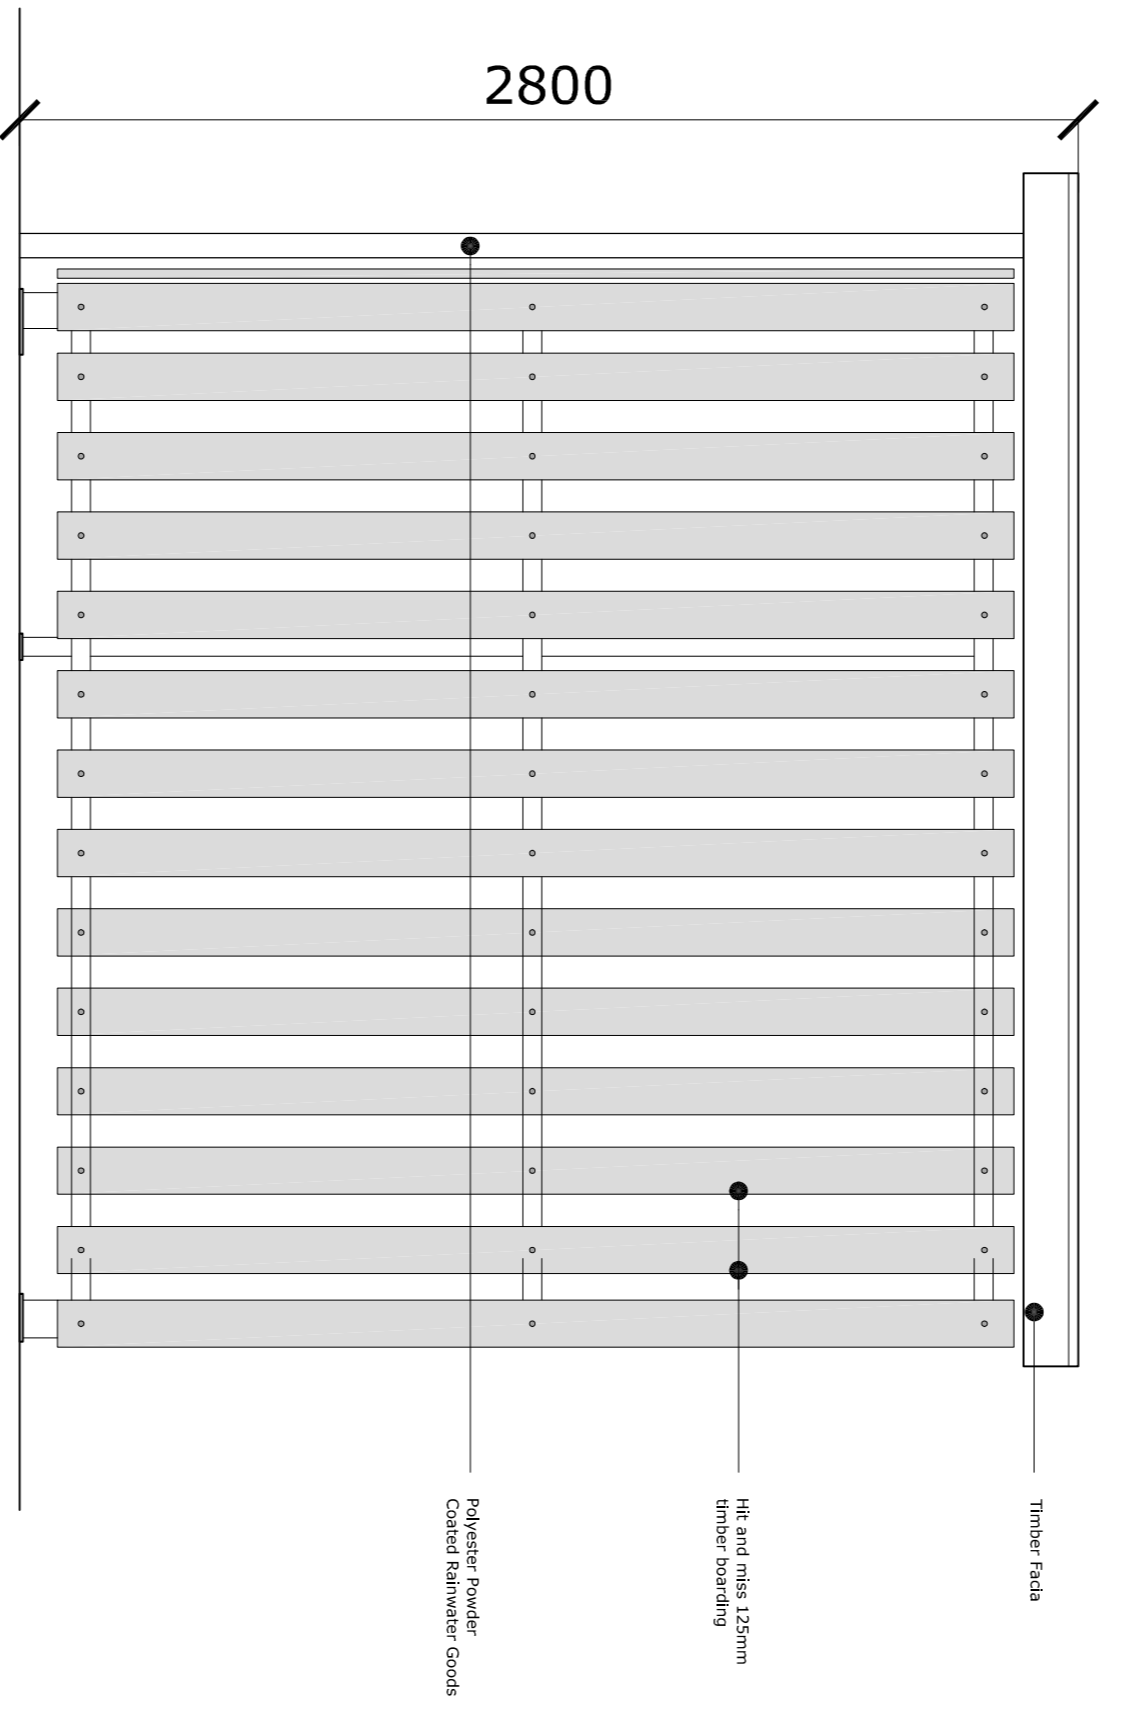
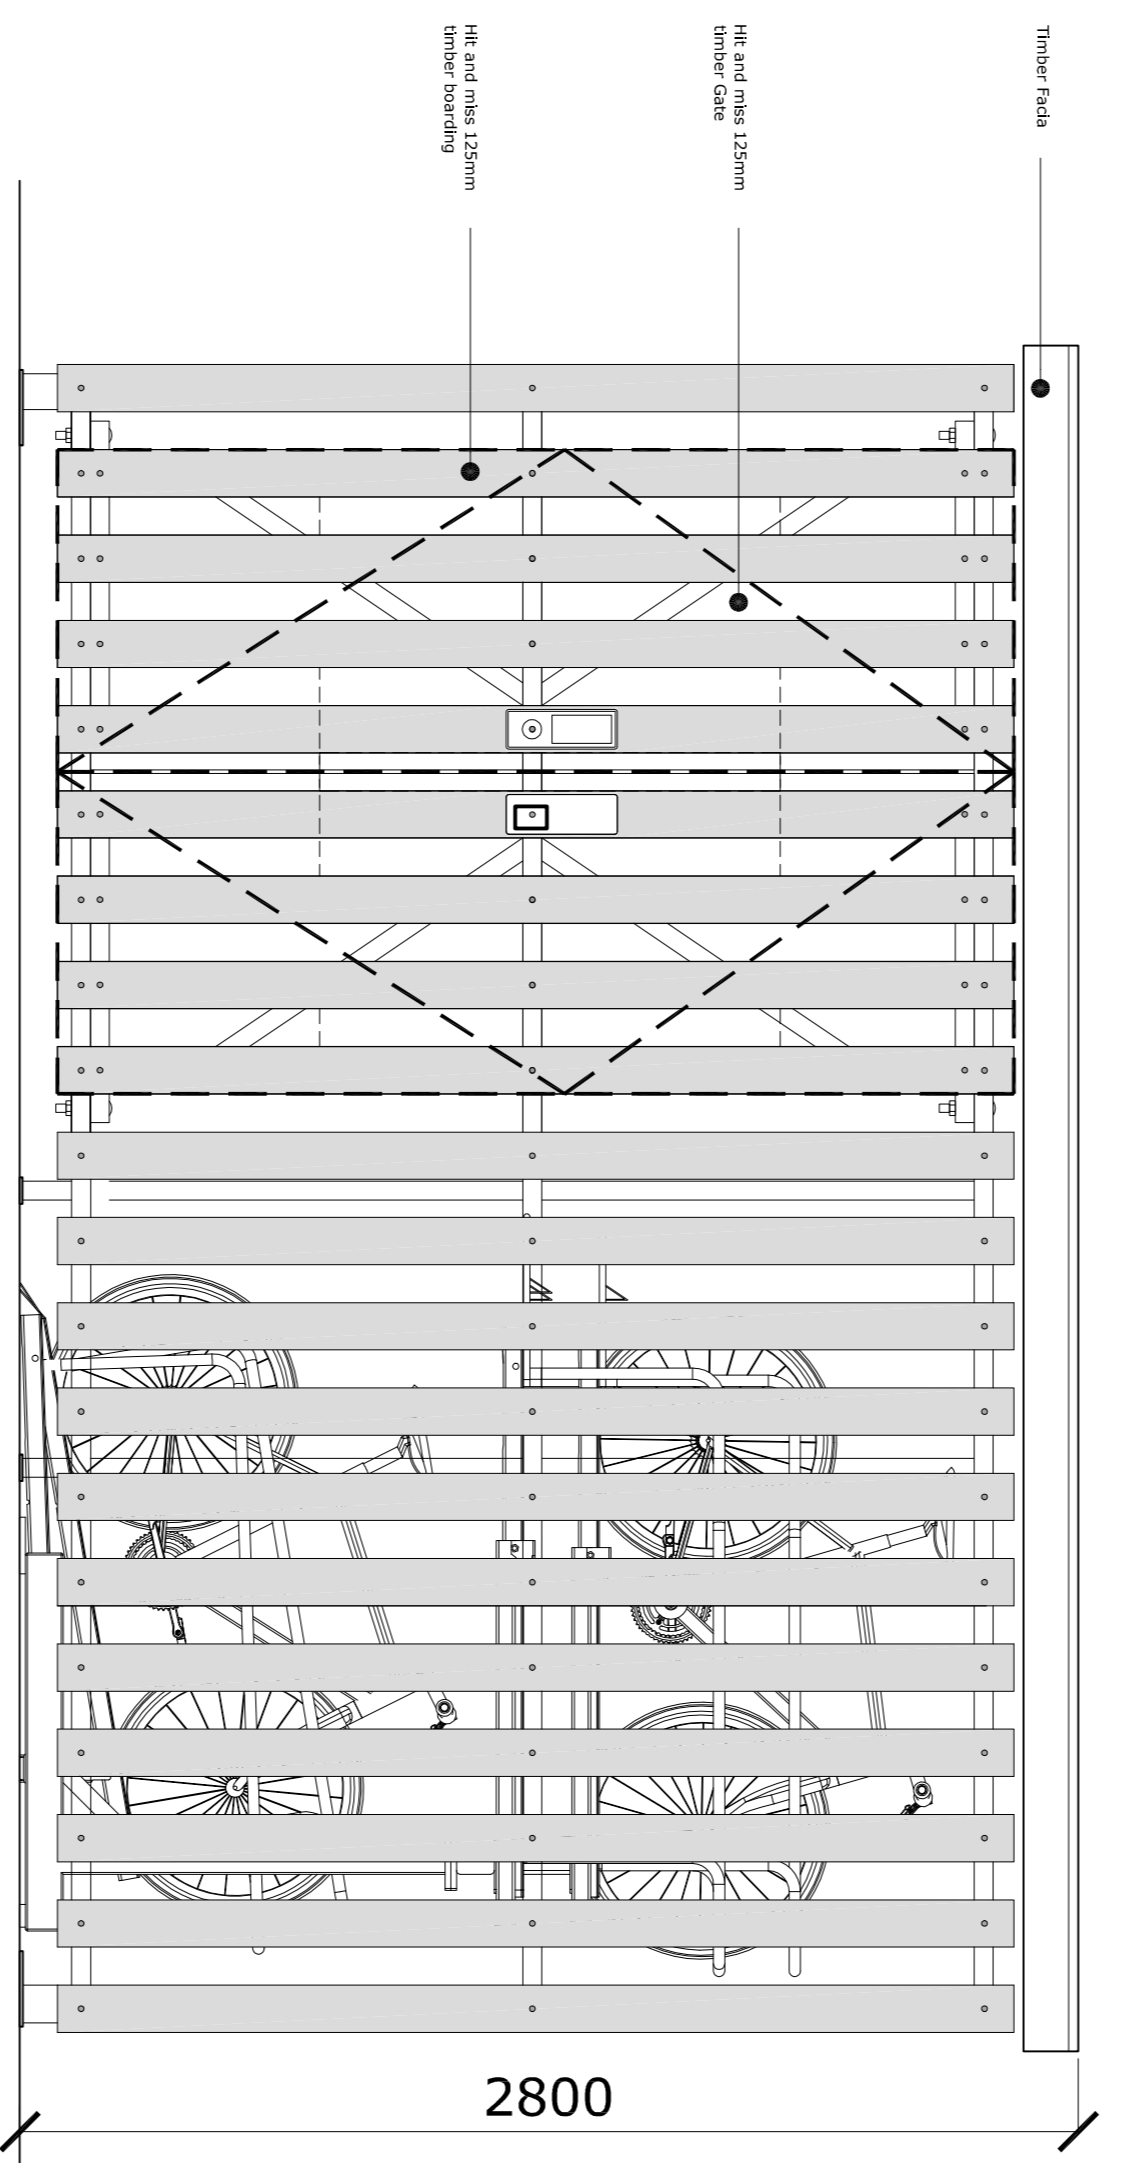


VISUAL SCALE 1:20 @ A1

- Proposed Cycle Store 02
(Towards West Boundary)
- 100mm x 100mm Polyester Powder Coated Steel Posts. Colour: Painted Dark Grey: RAL 7012
- 114 and 118 125mm timber boarding Colour: Stained Dark Brown/Black
- Felt mono pitch roof @ 2° Colour: Green
- Facades to be timber. Colour: Stained Dark Brown/Black
- Aluminium rain water goods. Colour: RAL 7012
- Entrance apses to be secured with key lock entry. Colour: Black

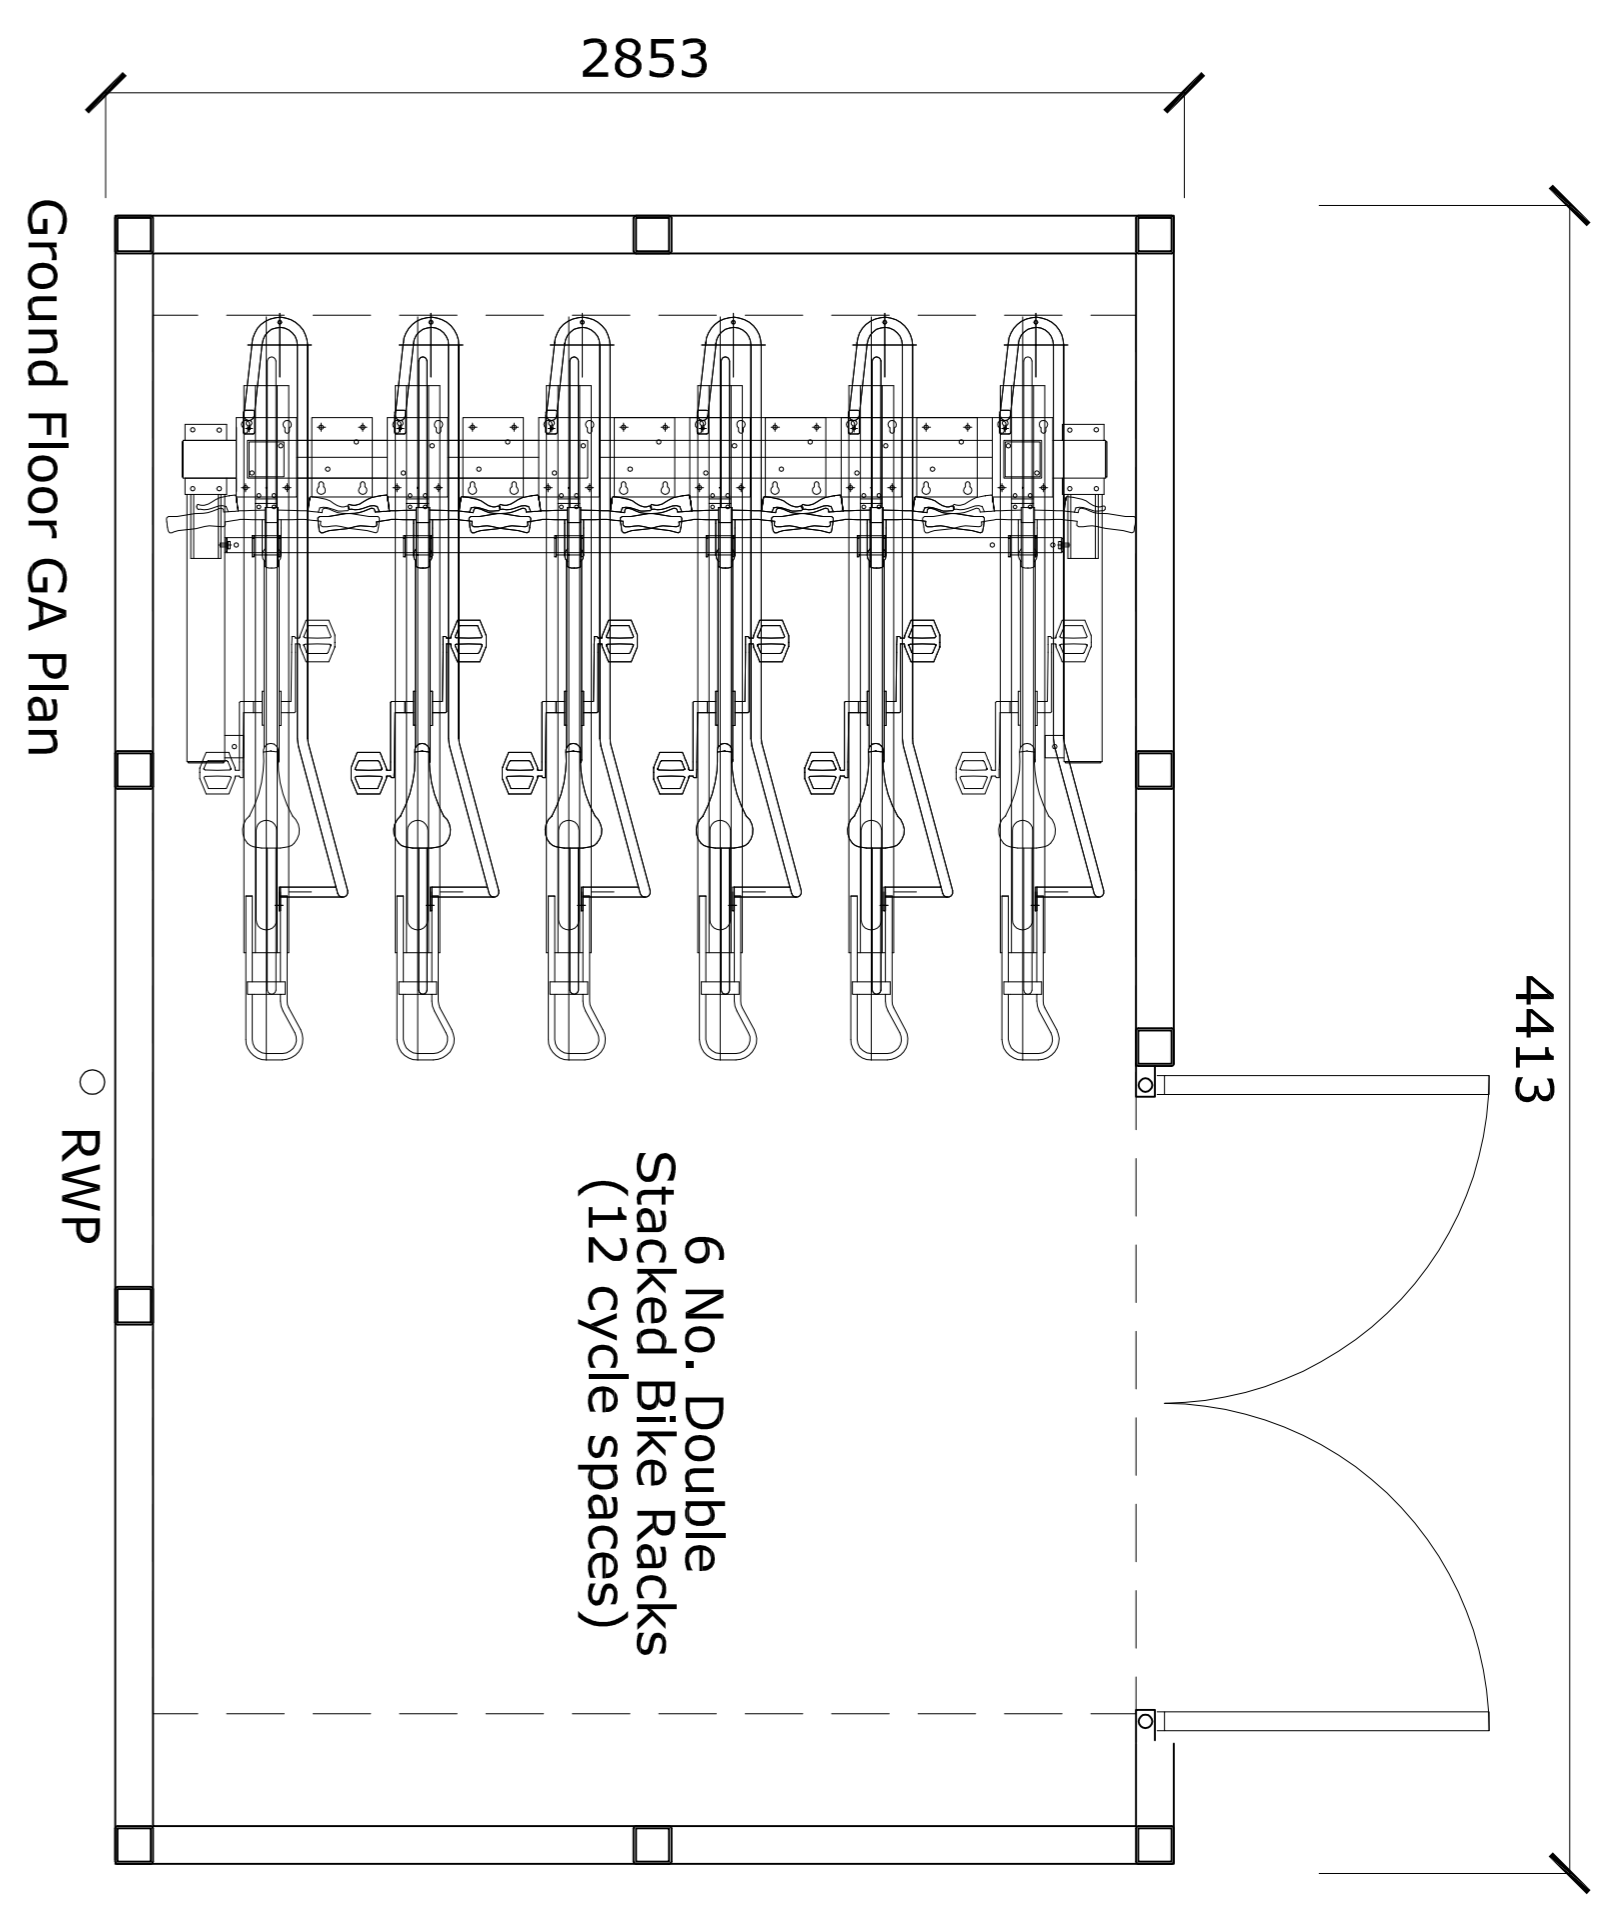

Do not scale from this drawing
The contractor is to check all dimensions on site and report any
All rights described in chapter IV of the copyright, designs and
patents act 1988 have been granted/assorted
Notes

| | | | | |
|-----|-----------------|----------|----|-----|
| PS | Sheets provided | 22/04/19 | 1m | 2m |
| PI | Printed Issues | 12/10/18 | MP | PW |
| REV | DESCRIPTION | DATE | BY | CHK |

Unit 9 The Forum Park, Lynchwood
Riverside, Peterborough PE2 6FT
Telephone +44(0)1733375600
Website www.jeffersonsheild.com



Project
Accord House
Welwyn Garden City

Drawing
Proposed Cycle Store 02

| | | | | | |
|-----------------|-------------------------|-------|----|------|--------|
| Scale | 1:20 @ A1 | Drawn | MP | Date | Oct 18 |
| Drawing Purpose | PLANNING SUBMISSION | | | | |
| Ref | 09/14-JSA-XX-DR-A-09002 | Rev. | P2 | | |
| Status | S5 | | | | |