



This drawing to be read in accordance with the specification/Bills of Quantities and related drawings. No Dimensions to be scaled from this drawing. All stated dimensions to be verified on site and the Architect notified of any discrepancies.




Scale bar 50mm at 1:1

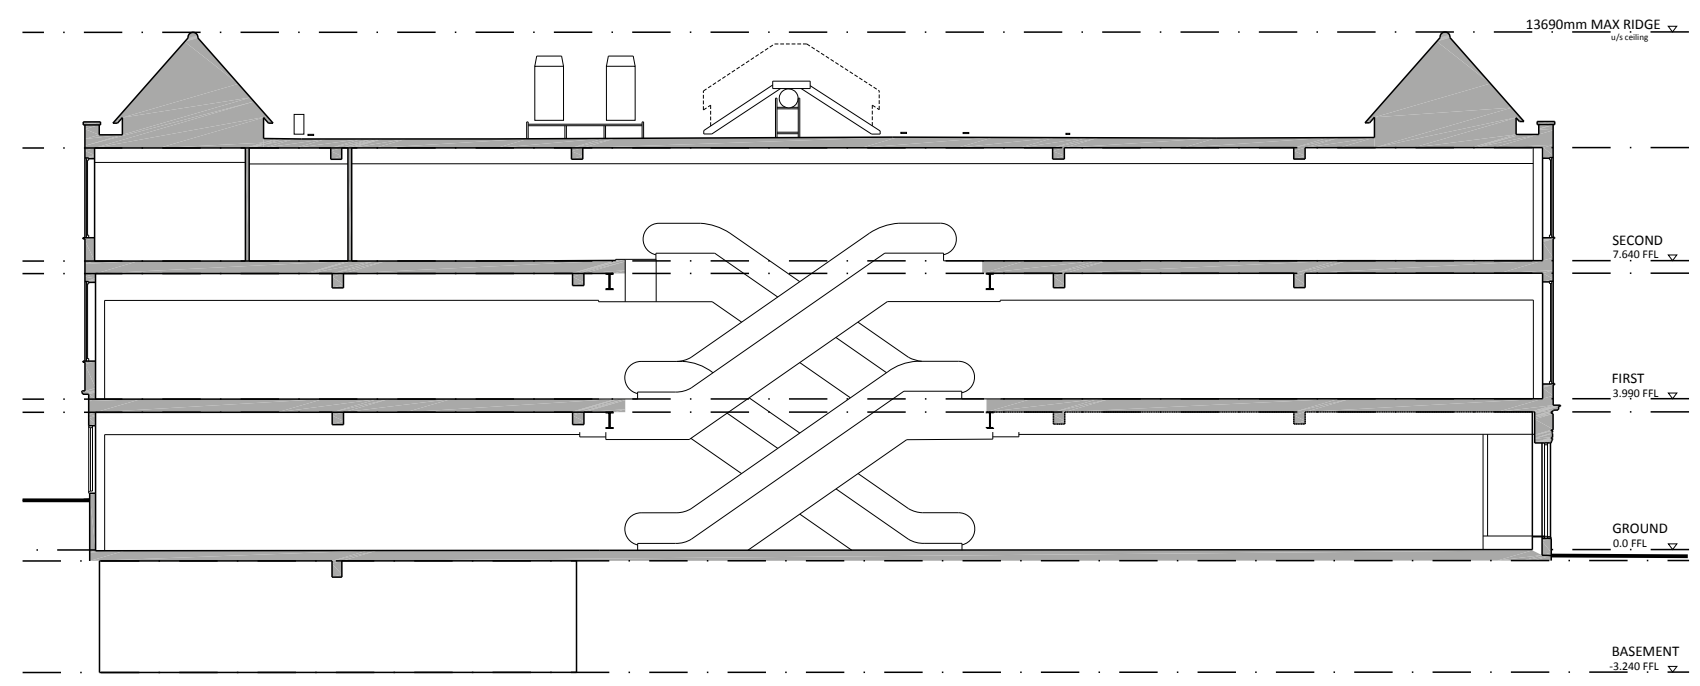

SECTION A-A

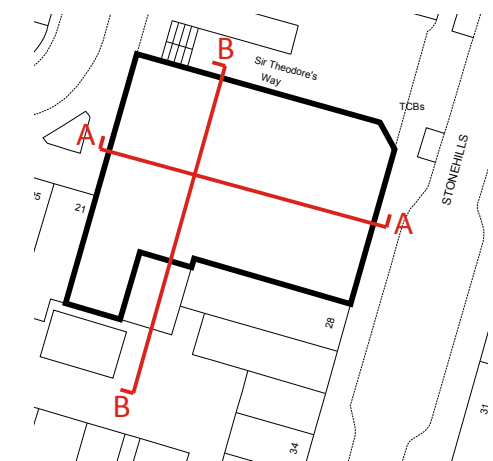

KEY PLAN (NTS)

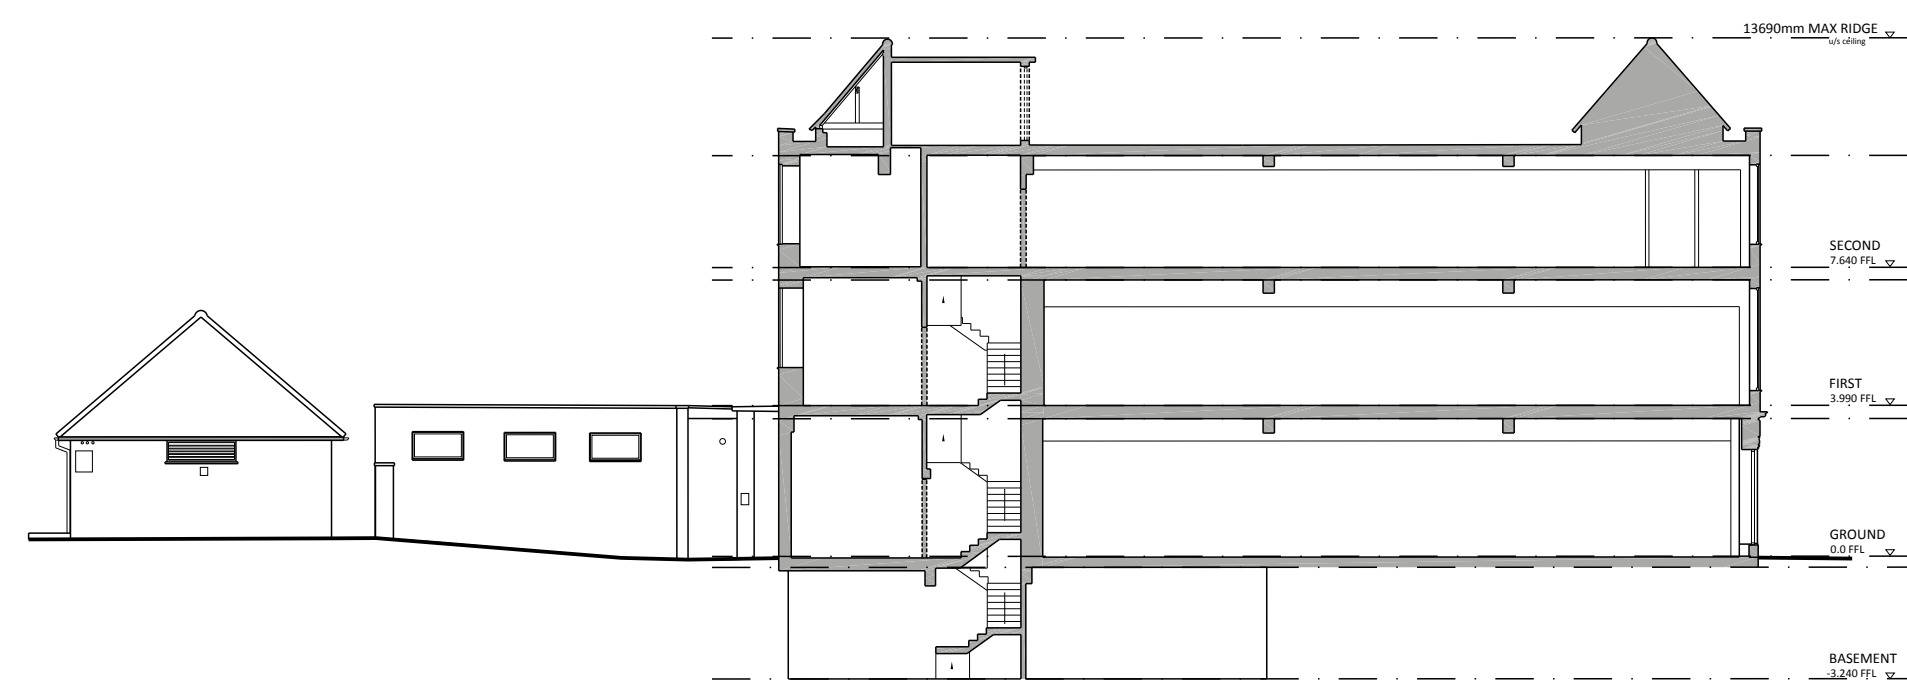

SECTION B-B

# PLANNING

REV	DATE	NOTE	IN

Project  
**RETAIL AND RESIDENTIAL DEVELOPMENT**  
**26 STONEHILLS**  
**WELWYN GARDEN CITY**

Title  
**EXISTING SECTIONS**

Scale	1:200 @A3	Date	MAY 2019
Drawn	JT	Checked	RC
Drawing Number	7654/P008	Revision	-

**Saunders**  
 Architecture+UrbanDesign