




This drawing to be read in accordance with the specification/Bills of Quantities and related drawings. No Dimensions to be scaled from this drawing. All stated dimensions to be verified on site and the Architect notified of any discrepancies.

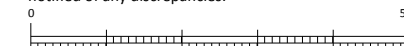


Scale bar 50mm at 1:1

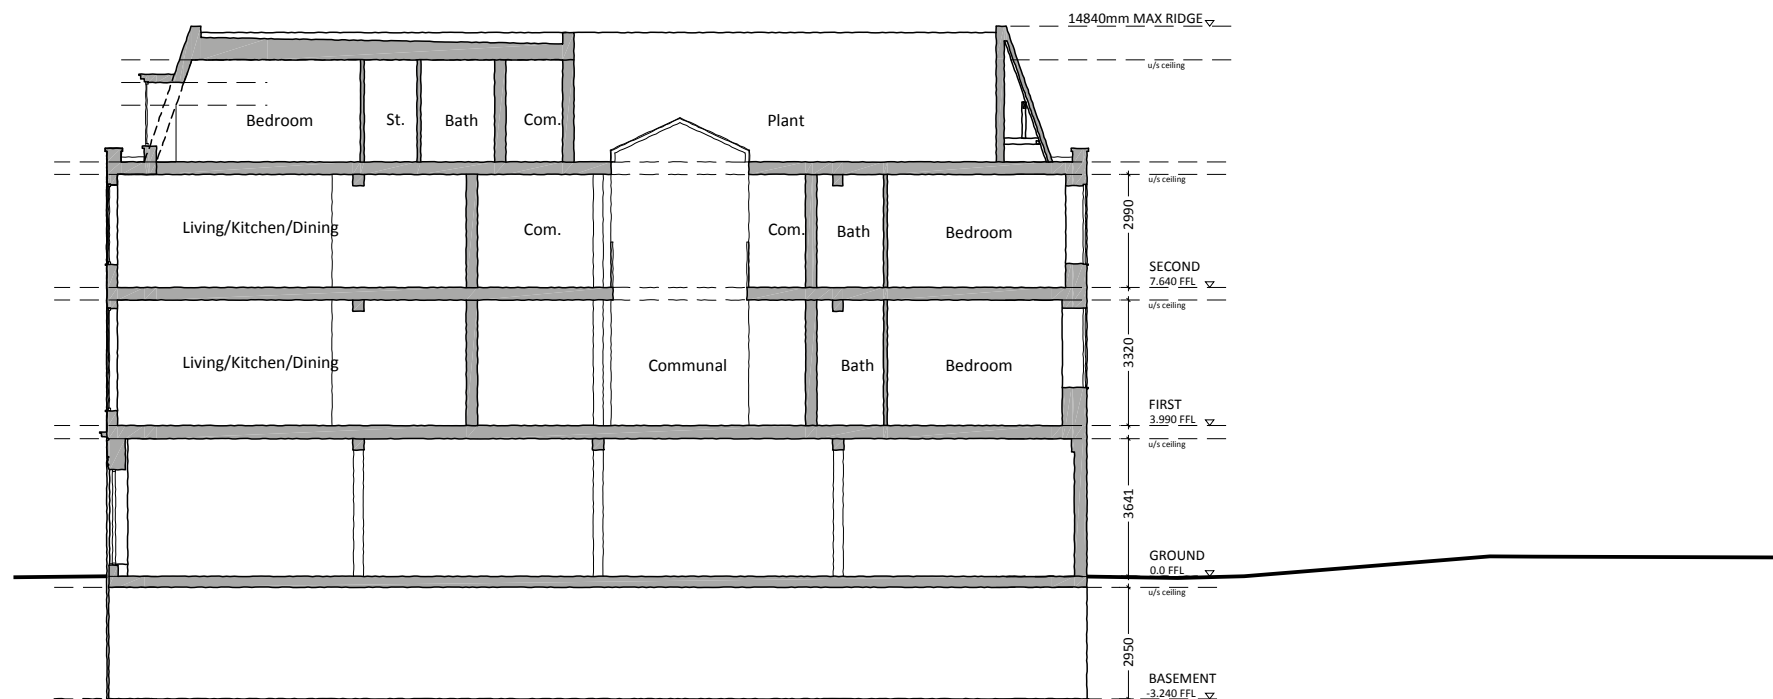

SECTION A-A

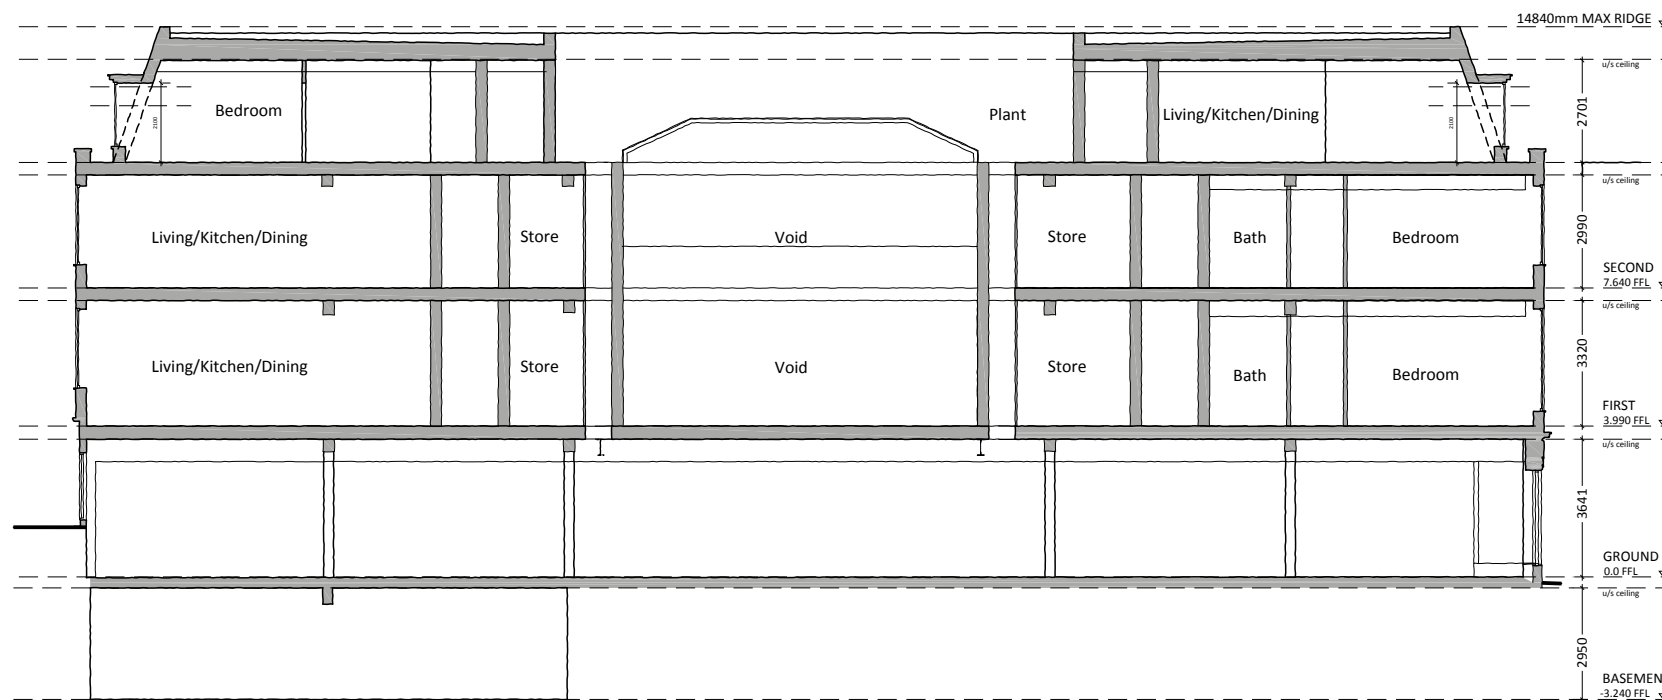

SECTION B-B

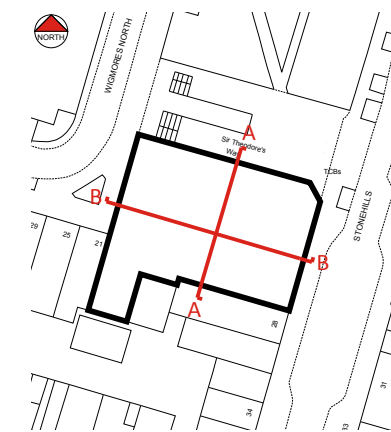

KEY PLAN (NTS)

PLANNING

REV	DATE	NOTE	IN

Project
RETAIL AND RESIDENTIAL DEVELOPMENT
26 STONEHILLS
WELWYN GARDEN CITY

Title
PROPOSED SECTIONS

Scale
 1:200 @ A3 Date
 MAY 2019

Drawn
 JT Checked
 RC

Drawing Number
7654/P303 Revision
 -

Saunders
 Architecture + Urban Design