

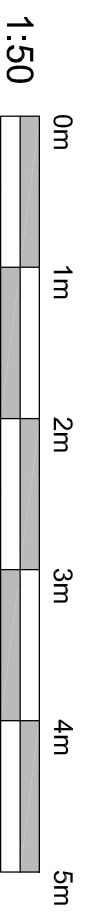


# UNIT 03 GA PLAN - 1:50

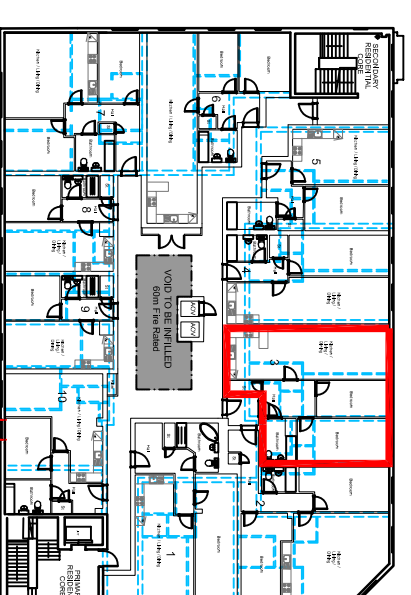

Existing Flat Walls shown in blue dashed line  
Proposed Unit Boundary shown in red line

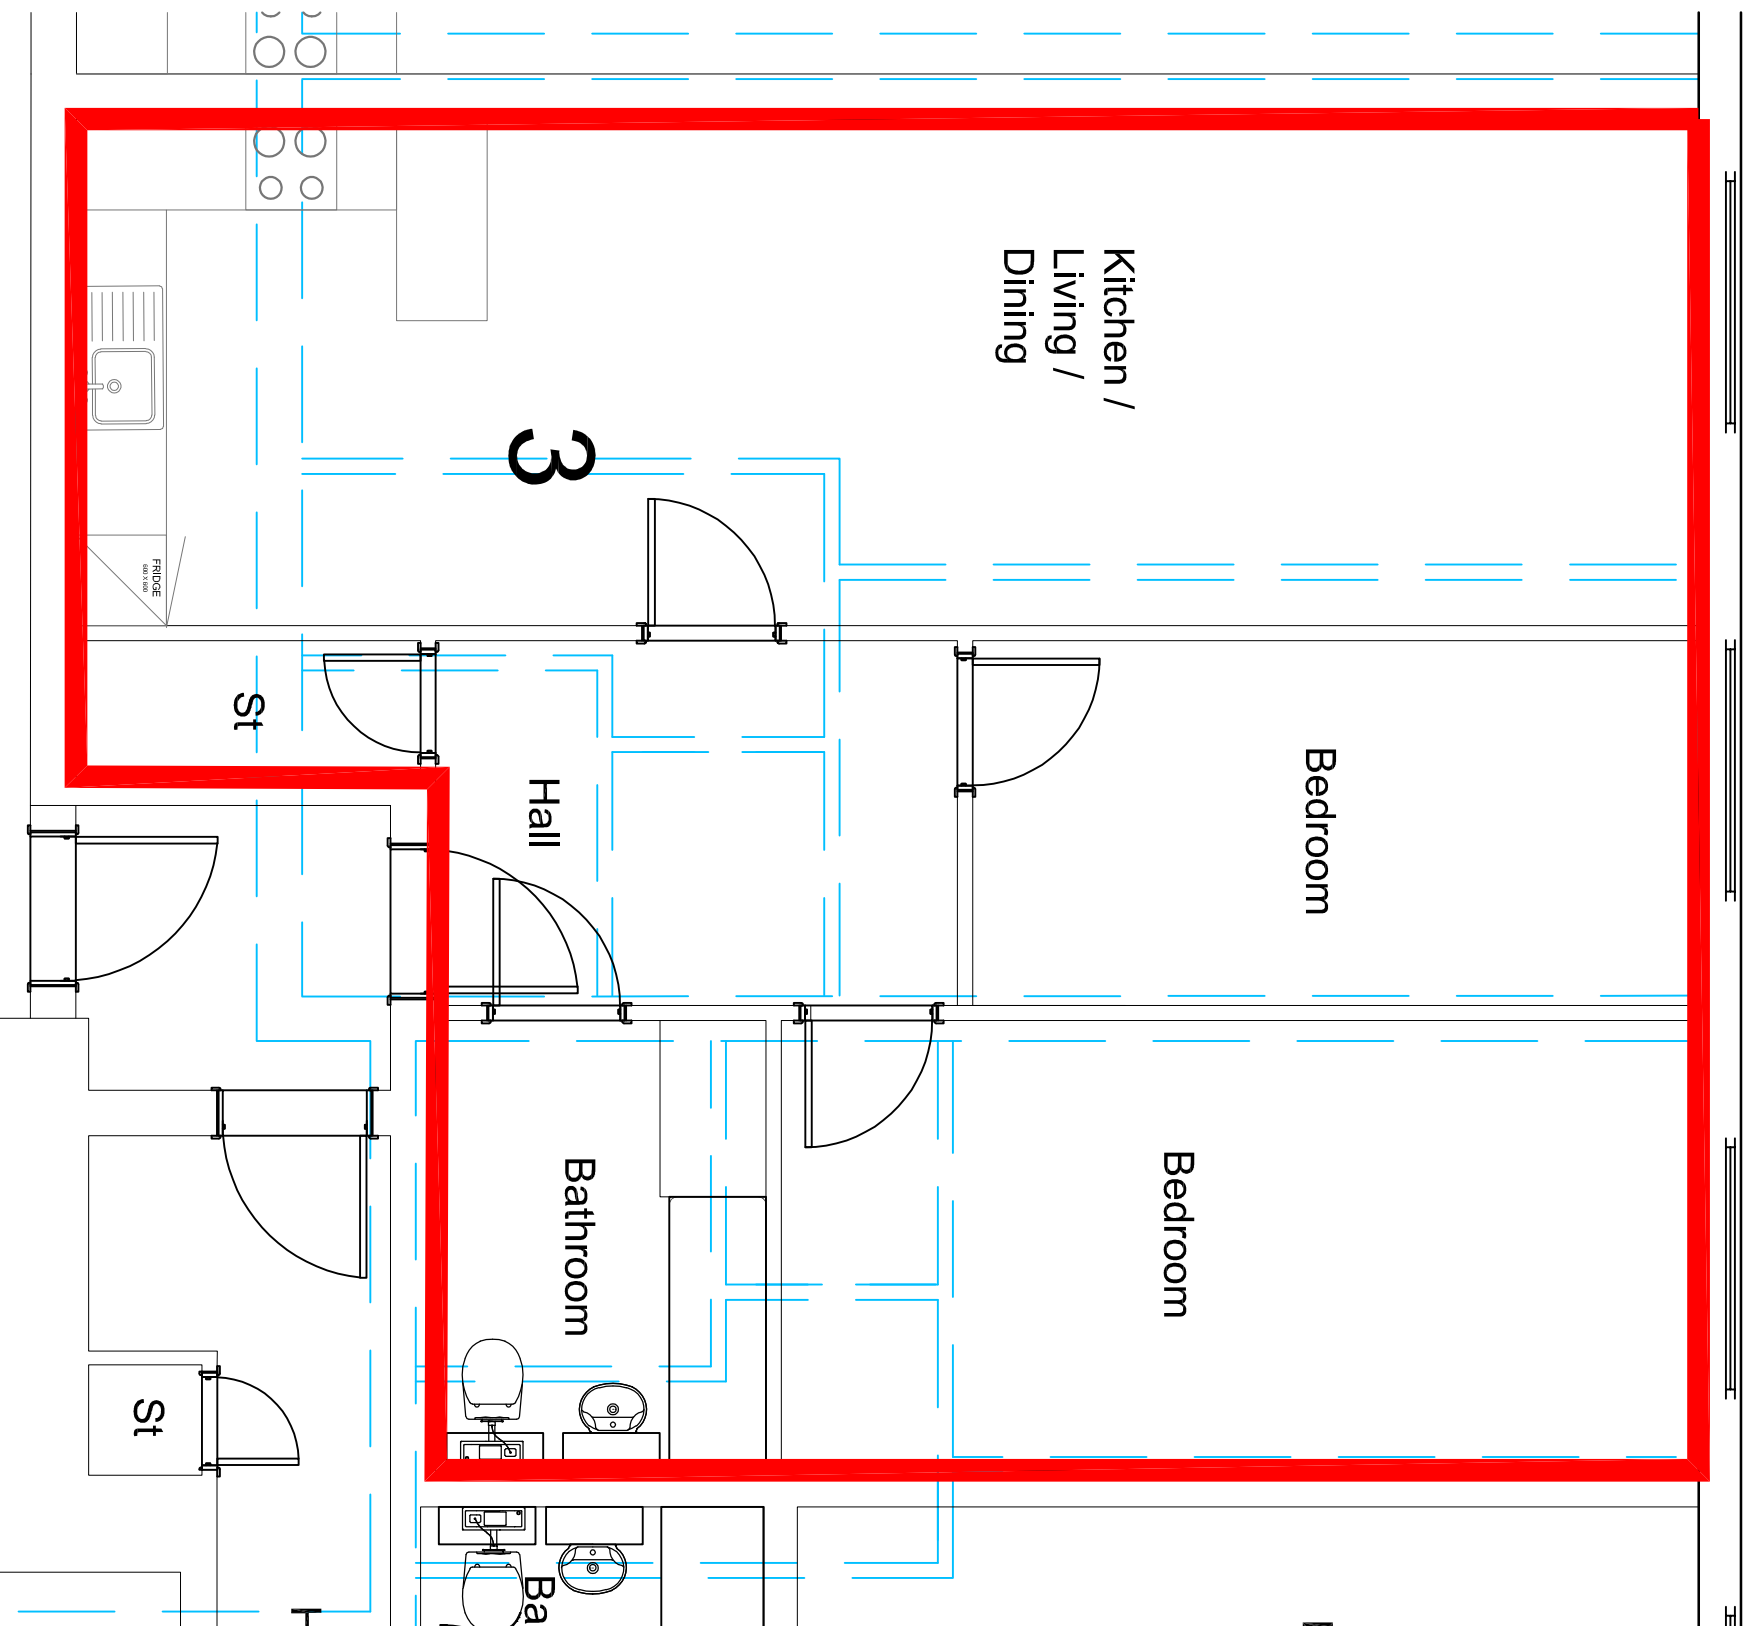

**Notes:**

do not scale detailed drawings and larger scale drawings take precedence. Figured dimensions only are to be taken from this drawing.

**Revisions:**

**client:**  
Genesis Developments

**project:**  
26 Stonehills  
Welwyn City Gardens

**description:**  
First Floor Flat Plans  
Unit 03  
Proposed plans With Existing layover



**head office:**  
the old stone masons, 10 st Johns st,  
aberqweyny, monmouthshire, np27 5rt  
tel: 01873 851125 fax: 01873 851127

**newport:**  
first floor, 5 gold tops,  
newport, south wales, np20 4pg  
tel: 01633 245020

e-mail: [info@jdwarchitects.co.uk](mailto:info@jdwarchitects.co.uk)  
w: [www.jdwarchitects.co.uk](http://www.jdwarchitects.co.uk)

**drawn:** scale: 1:50 @A3  
**date:** sheet of:  
Feb 21 SHEET OF  
**job drwg. no:** JW984 - 432  
**rev:**

the drawing is copyright of the architect and may not be reproduced without license