

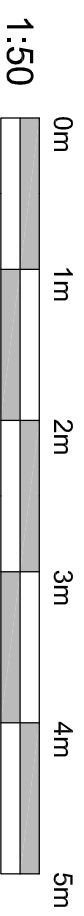


UNIT 04 GA PLAN - 1:50

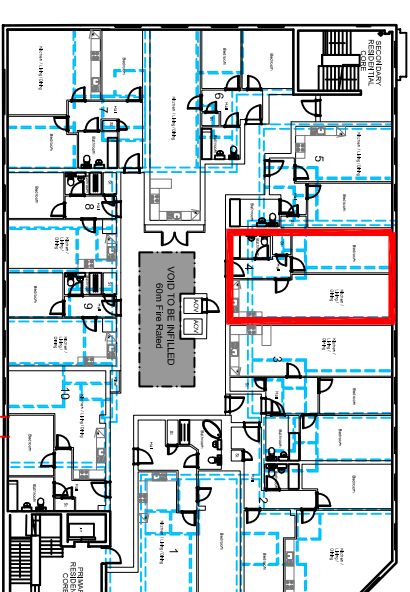

Existing Flat Walls shown in blue dashed line
Proposed Unit Boundary shown in red line

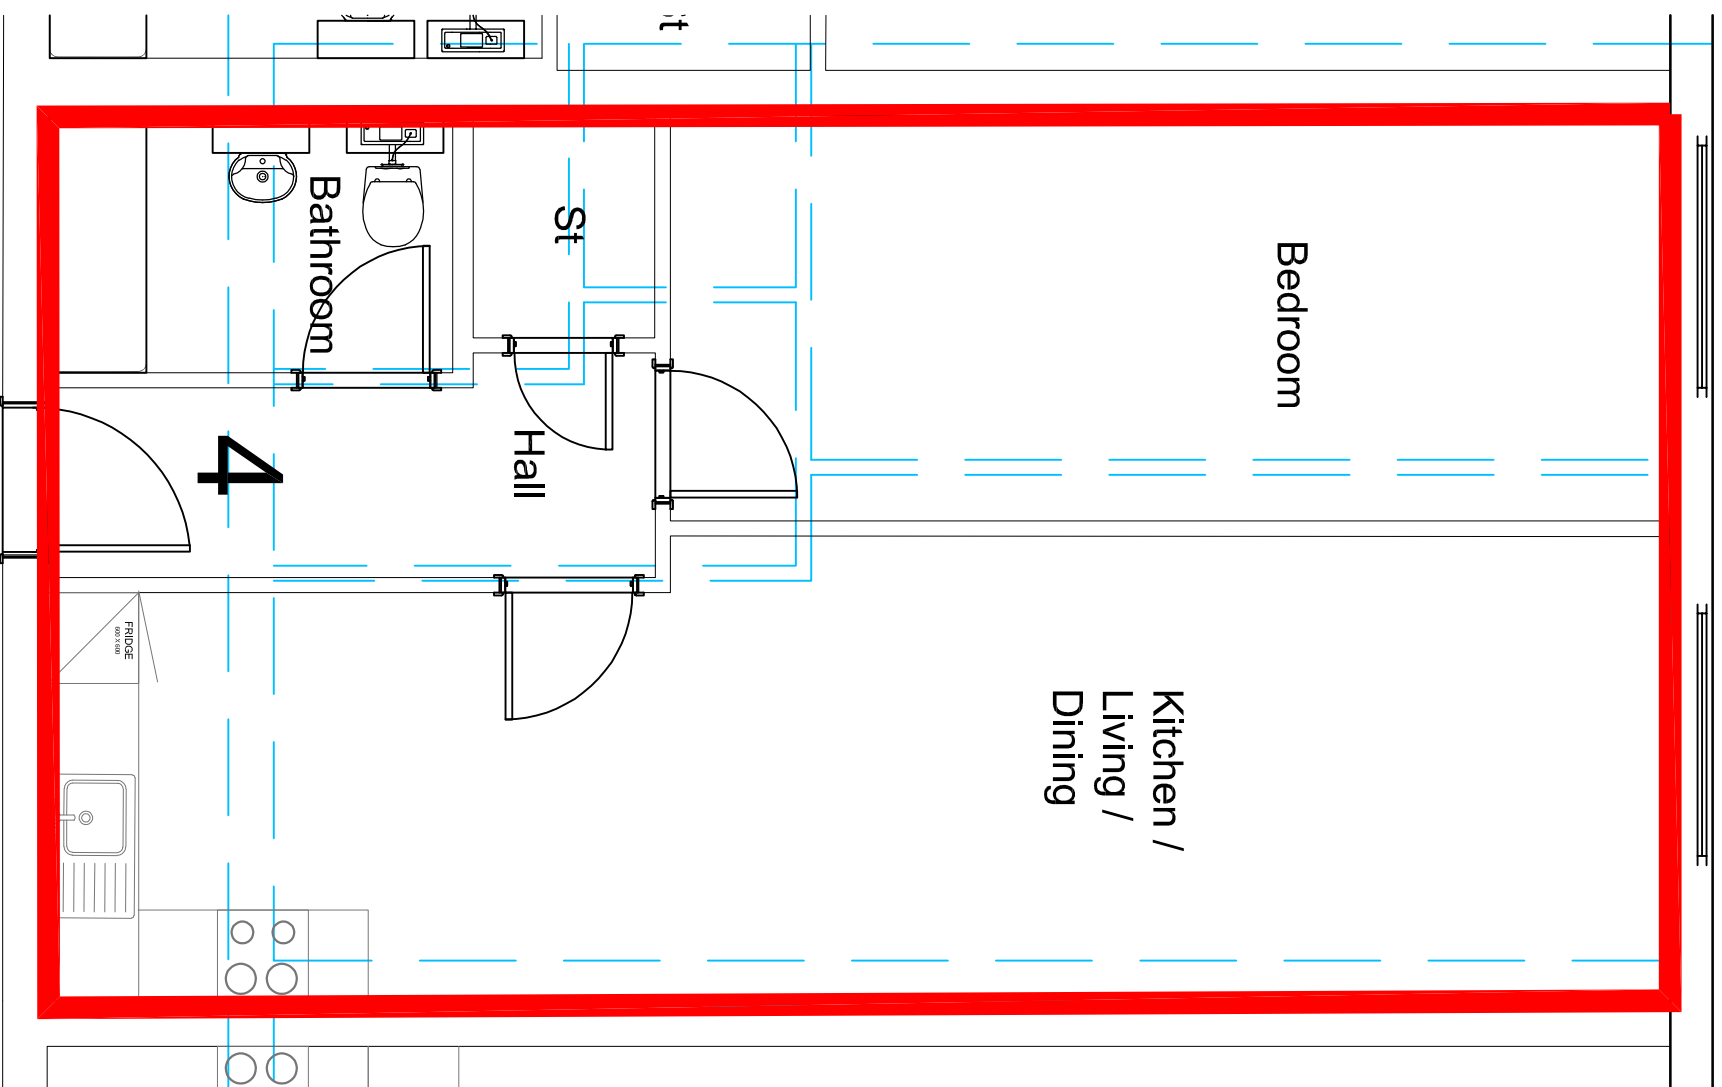

Notes:

do not scale
detailed drawings and larger scale drawings take precedence. Figured
dimensions only are to be taken from this drawing.

Revisions:

client:
Genesis Developments

project:
26 Stonehills
Welwyn City Gardens

description:
First Floor Flat Plans
Unit 04
Proposed plans With Existing layover



head office:
the old stone masons, 10 st Johns st,
abergranwydd, mmonouthshire, np27 5rt
tel: 01873 851125 fax: 01873 851127

newport:
first floor, 5 gold tops,
newport, south wales. np20 4pg
tel: 01633 245020

e-mail: info@jdwarehitects.co.uk
w: www.jdwarehitects.co.uk

drawn: scale: 1:50 @A3
date: sheet of:
Feb 21 SHEET OF
job drwg. no: **JW984 - 433** rev: