

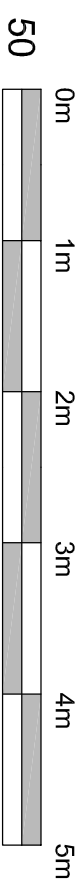


UNIT 05 GA PLAN - 1:50

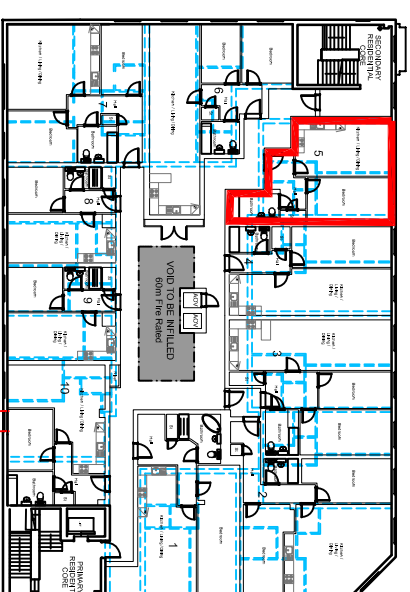

Existing Flat Walls shown in blue dashed line
Proposed Unit Boundary shown in red line

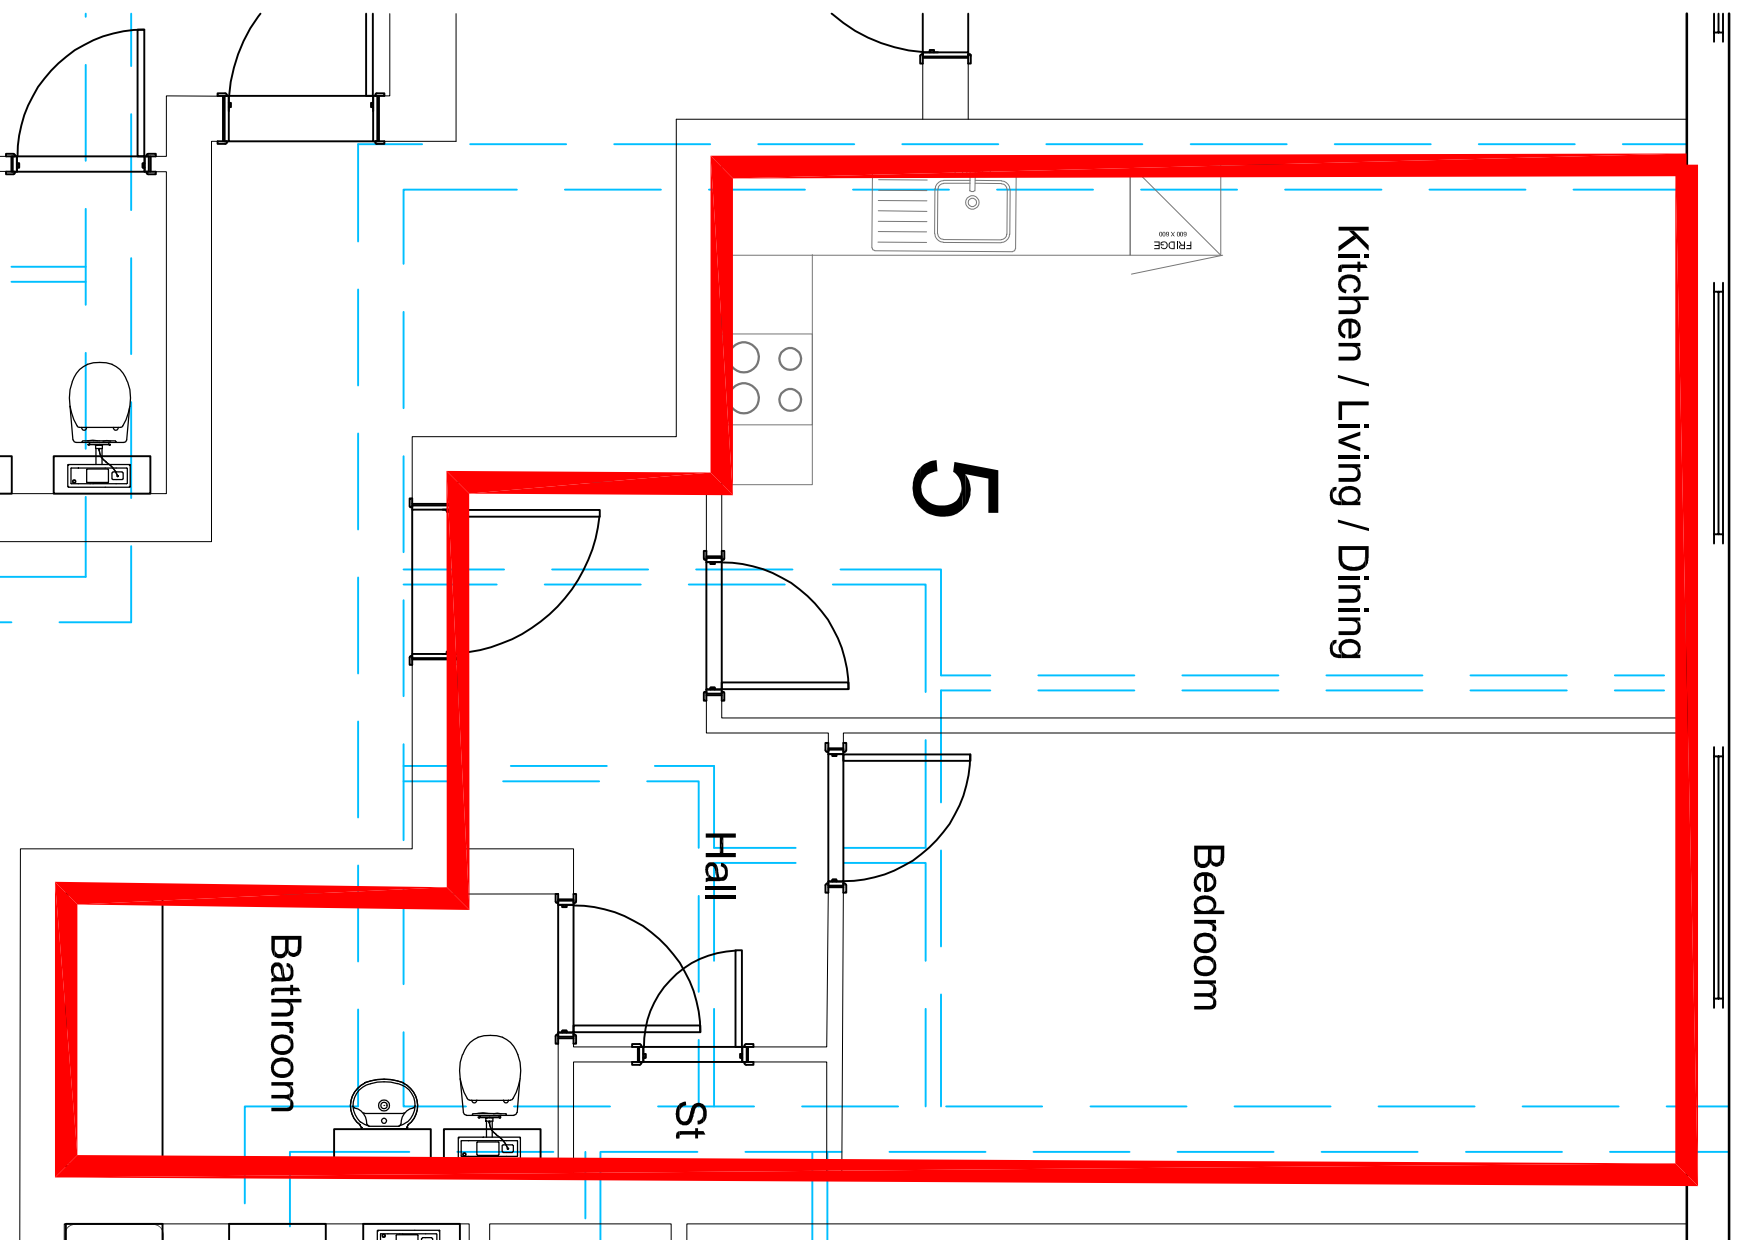

NOTES:

Detail scales:
Detailed drawings and larger scale drawings take precedence. Figure dimensions only are to be taken from this drawing.

REVISIONS:

client:
Genesis Developments

project:
26 Stonehills
Welwyn City Gardens

description:
First Floor Flat Plans
Unit 05
Proposed plans With Existing layover



head office:
the old stone masons, 10 st Johns st,
aberqavenny, monmouthshire, np7 5fr
tel: 01873 851125 fax: 01873 851127
newport:
first floor, 5 gold leys,
newport, south wales, np20 4pg
tel: 01633 245020
e-mail: info@jdwarchitects.co.uk
w: www.jdwarchitects.co.uk

drawn: scale: 1:50 @A3
date: Feb 21 sheet OF SHEET
job dwg. no: JW984 - 434
rev: