

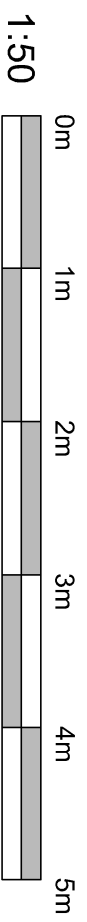


UNIT 25 GA PLAN - 1:50

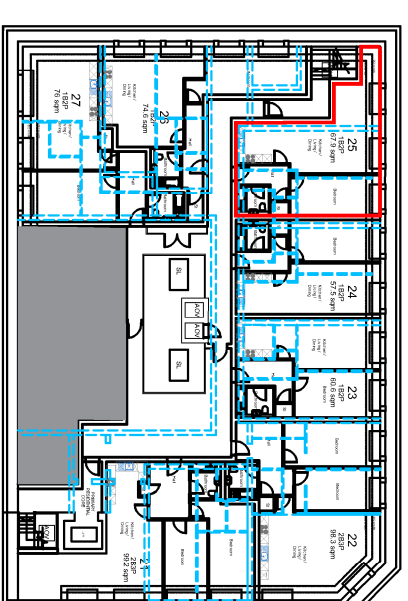

Existing Flat Walls shown in blue dashed line
Proposed Unit Boundary shown in red line

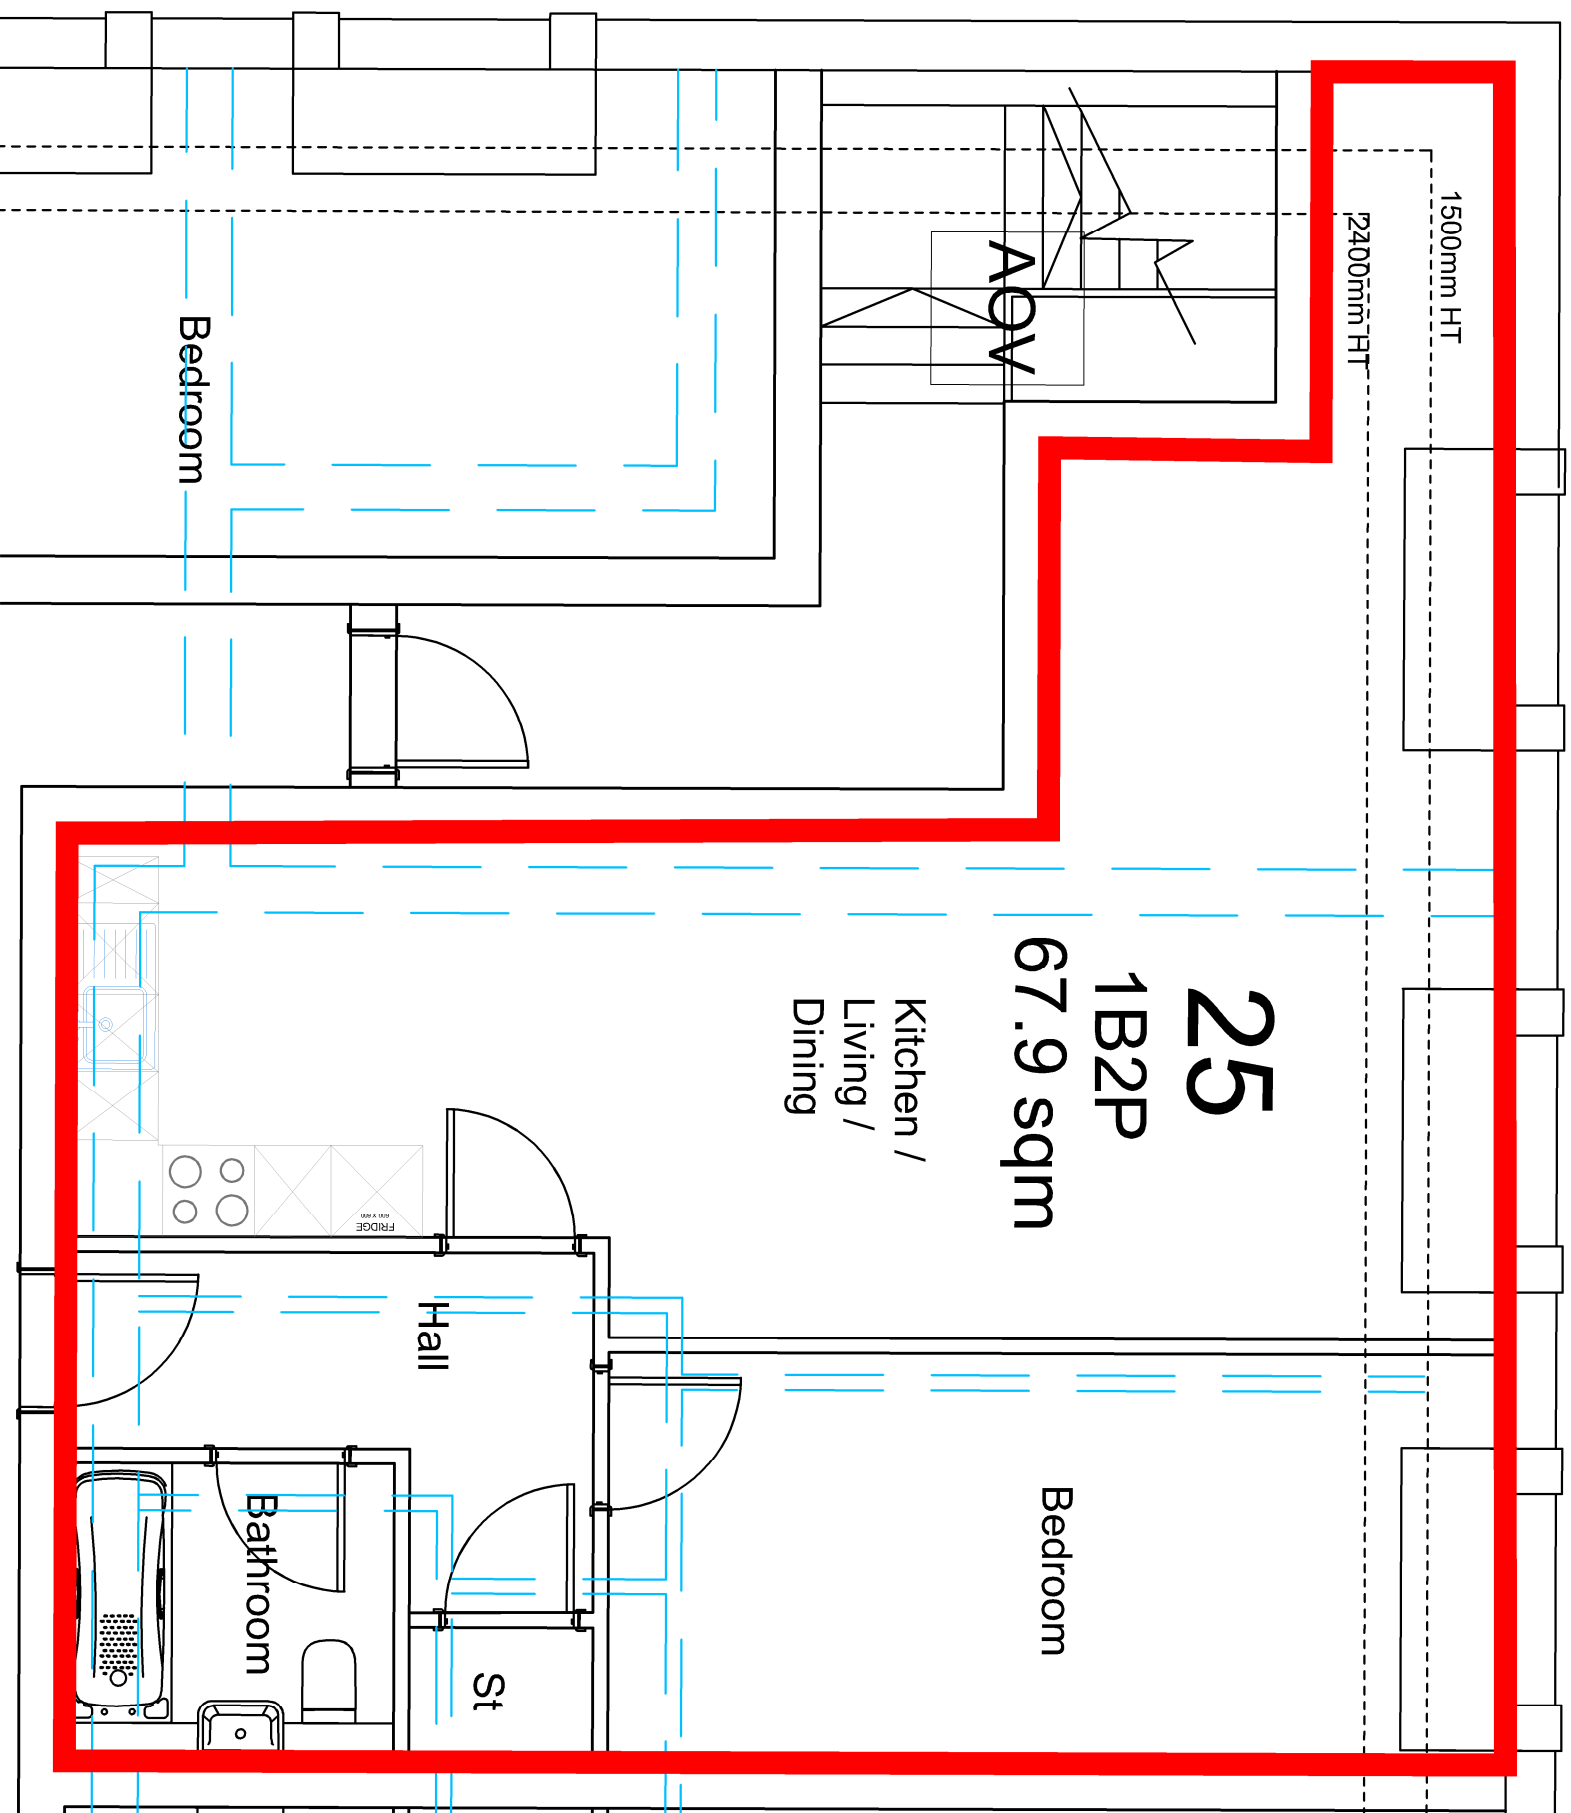

Notes:

do not scale:
detailed drawings and larger scale drawings take precedence. Figured dimensions only are to be taken from this drawing.

Revisions:

client:
Genesis Developments

project:
26 Stonehills
Welwyn City Gardens

description:
Third Floor Flat Plans
Unit 25
Proposed plans With Existing layover



head office:
the old stone masons, 10 st Johns st,
sbergavenny, rommoullshire, np27 5rt
tel: 01873 851125 fax: 01873 851127

newport:
first floor, 5 gold tops,
newport, south wales, np20 4pg
tel: 01633 245020

e-mail: info@jdwarchitects.co.uk
w: www.jdwarchitects.co.uk

drawn: 1:50 scale: @A3

date: Feb 21 sheet of: SHEET OF

job drwg. no.: **JW984 - 454**

rev: