



NOTES:


do not scale.
detailed drawings and larger scale drawings take precedence. Figured dimensions only are to be taken from this drawing.

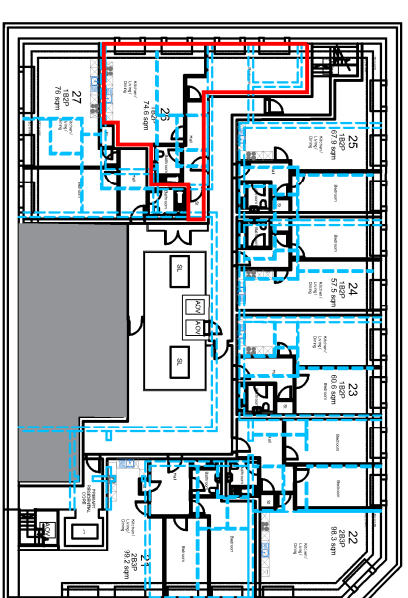

UNIT 26 GA PLAN - 1:50

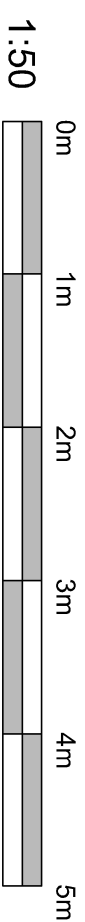

Existing Flat Walls shown in blue dashed line
Proposed Unit Boundary shown in red line

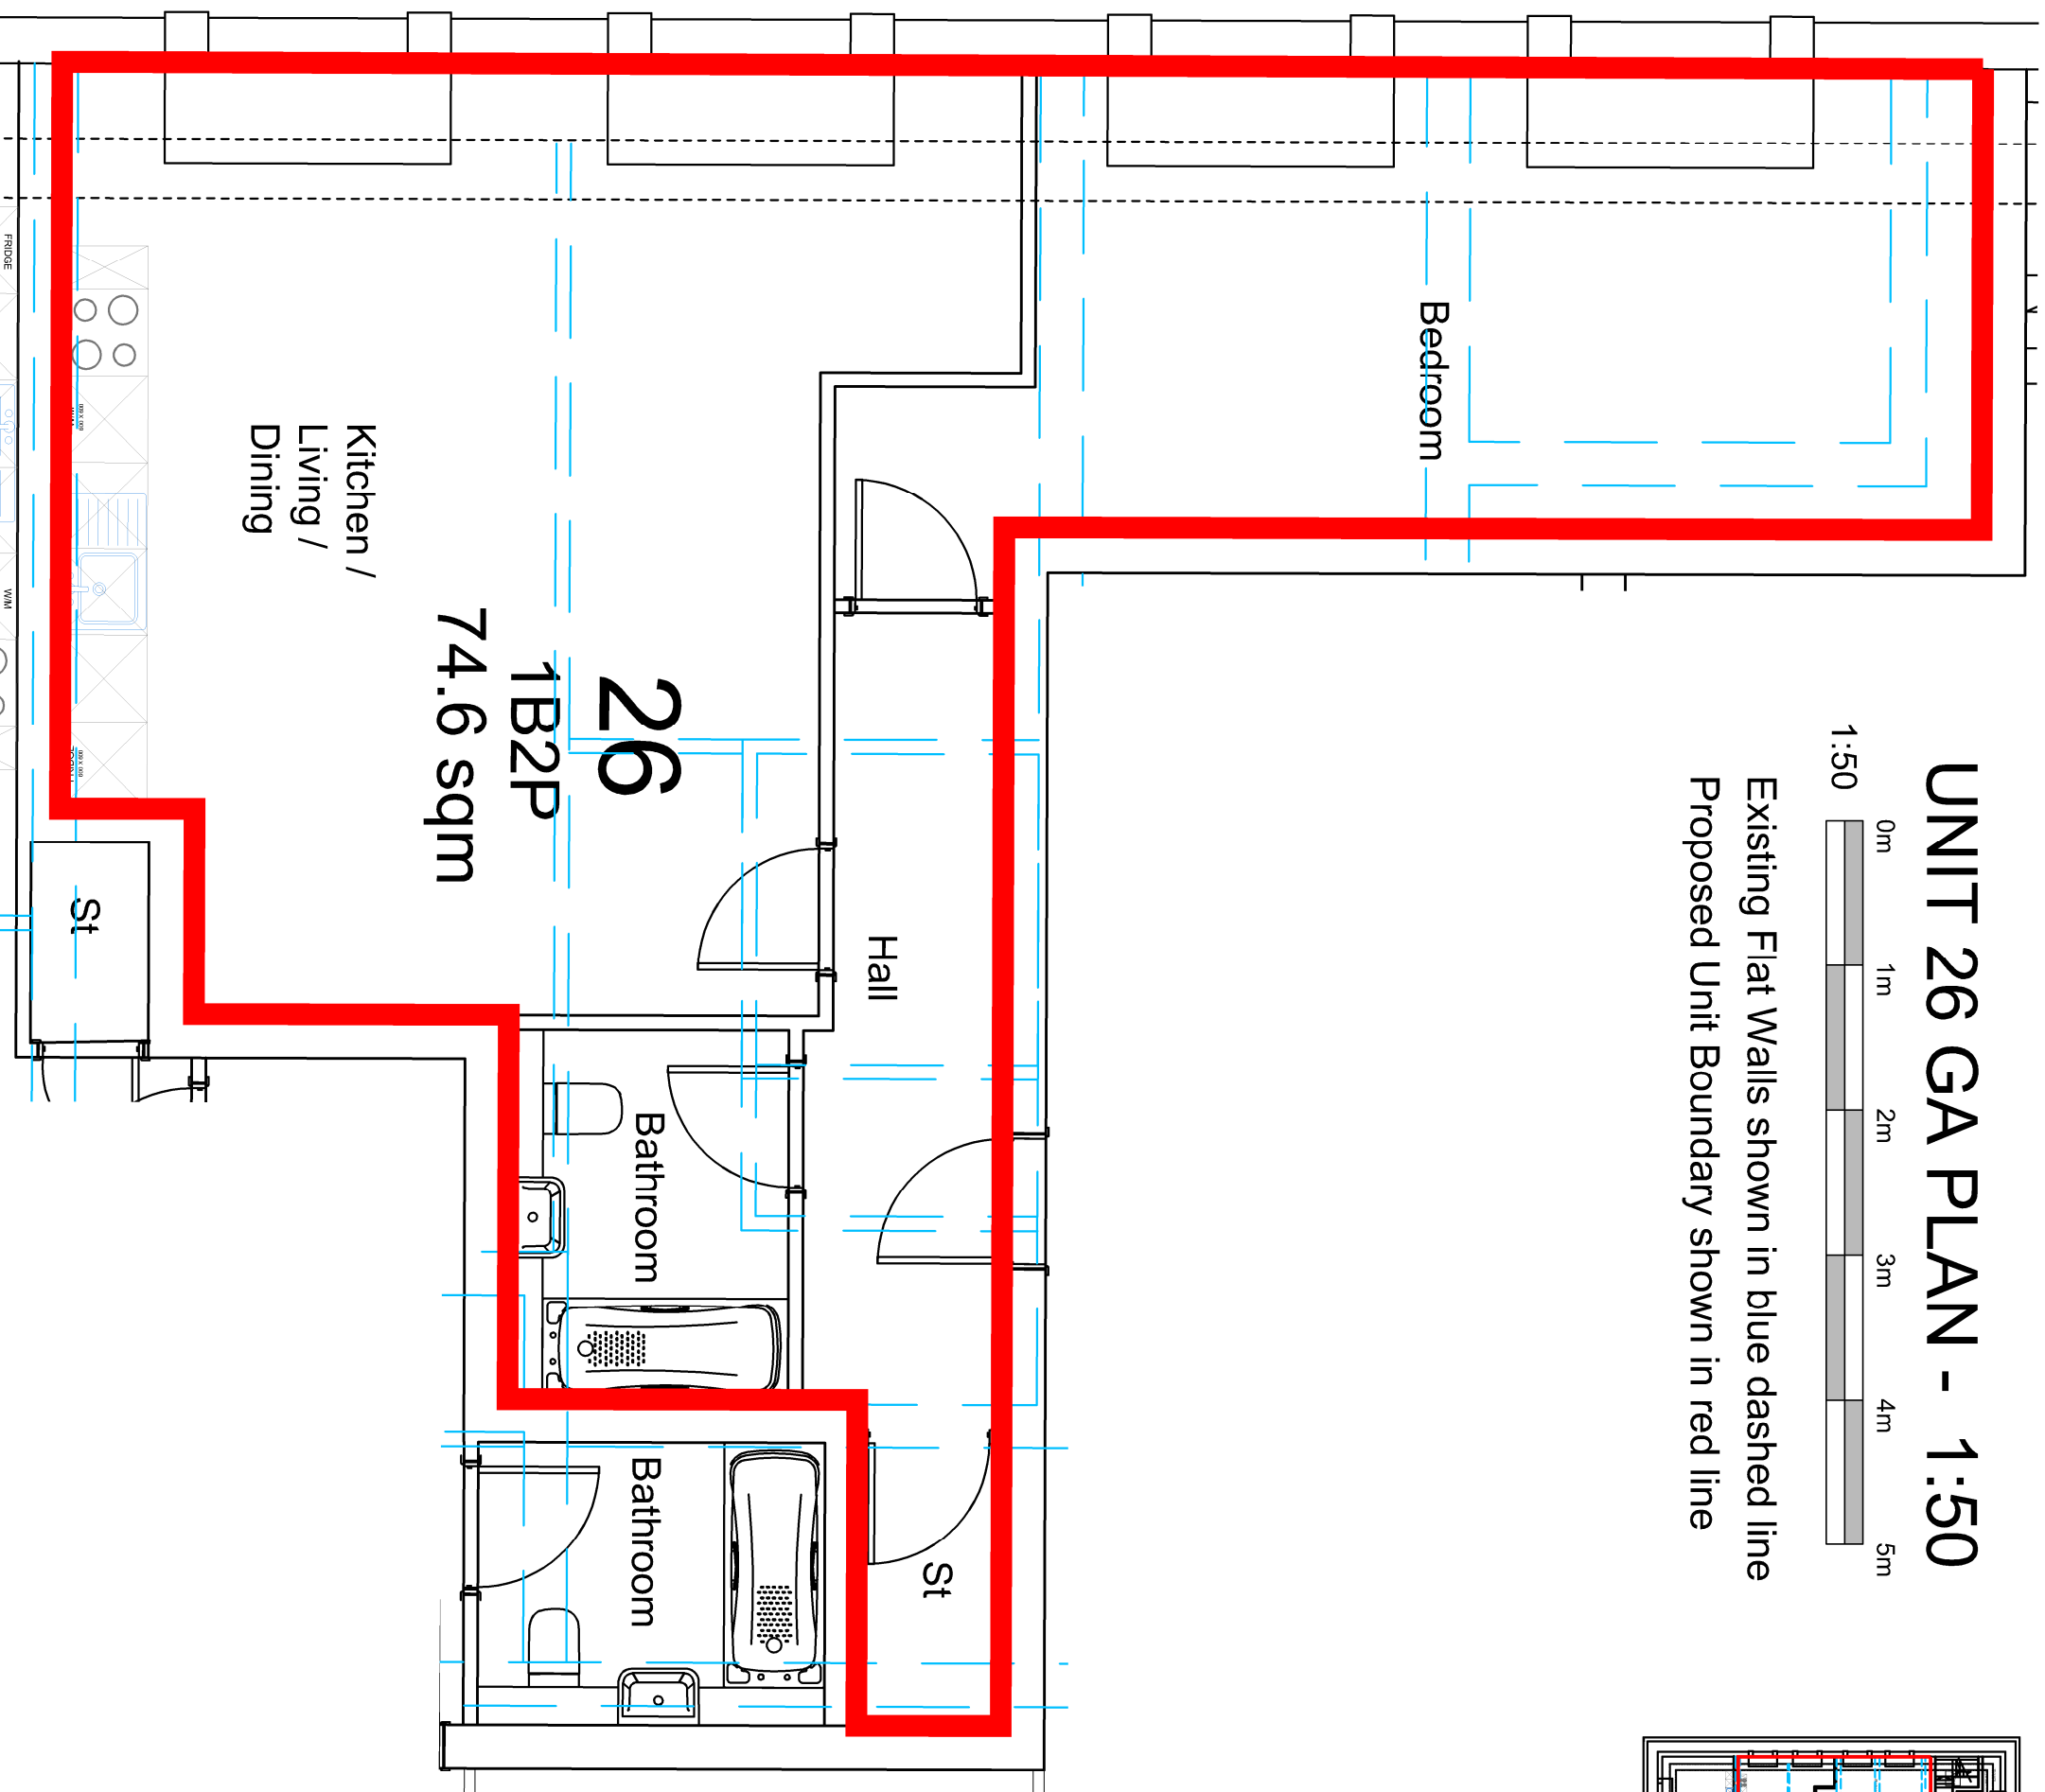

REVISIONS:

client: Genesis Developments

project: 26 Stonehills
Welwyn City Gardens

description: Third Floor Flat Plans
Unit 26
Proposed plans With Existing layover



head office: the old stone mesons, 10 st Johns st,
aberavenny, monmouthshire, np7 5ht
tel: 01873 851125 fax: 01873 851127
newport: first floor, 5 gold tops,
newport, south wales np20 4pg
tel: 01633 245020
e-mail: info@jdwarchitects.co.uk
w: www.jdwarchitects.co.uk

drawn: scale: 1:50 @A3

date: Feb 21 sheet OF

job drwg. no: JW984 - 455 rev:

this drawing is copyright of the architect and may not be reproduced without license