


KEY:

--- EXISTING GROUND LEVEL
 --- PROPOSED GROUND LEVEL

ALIGNMENT 3
 EXAGGERATED VIEW

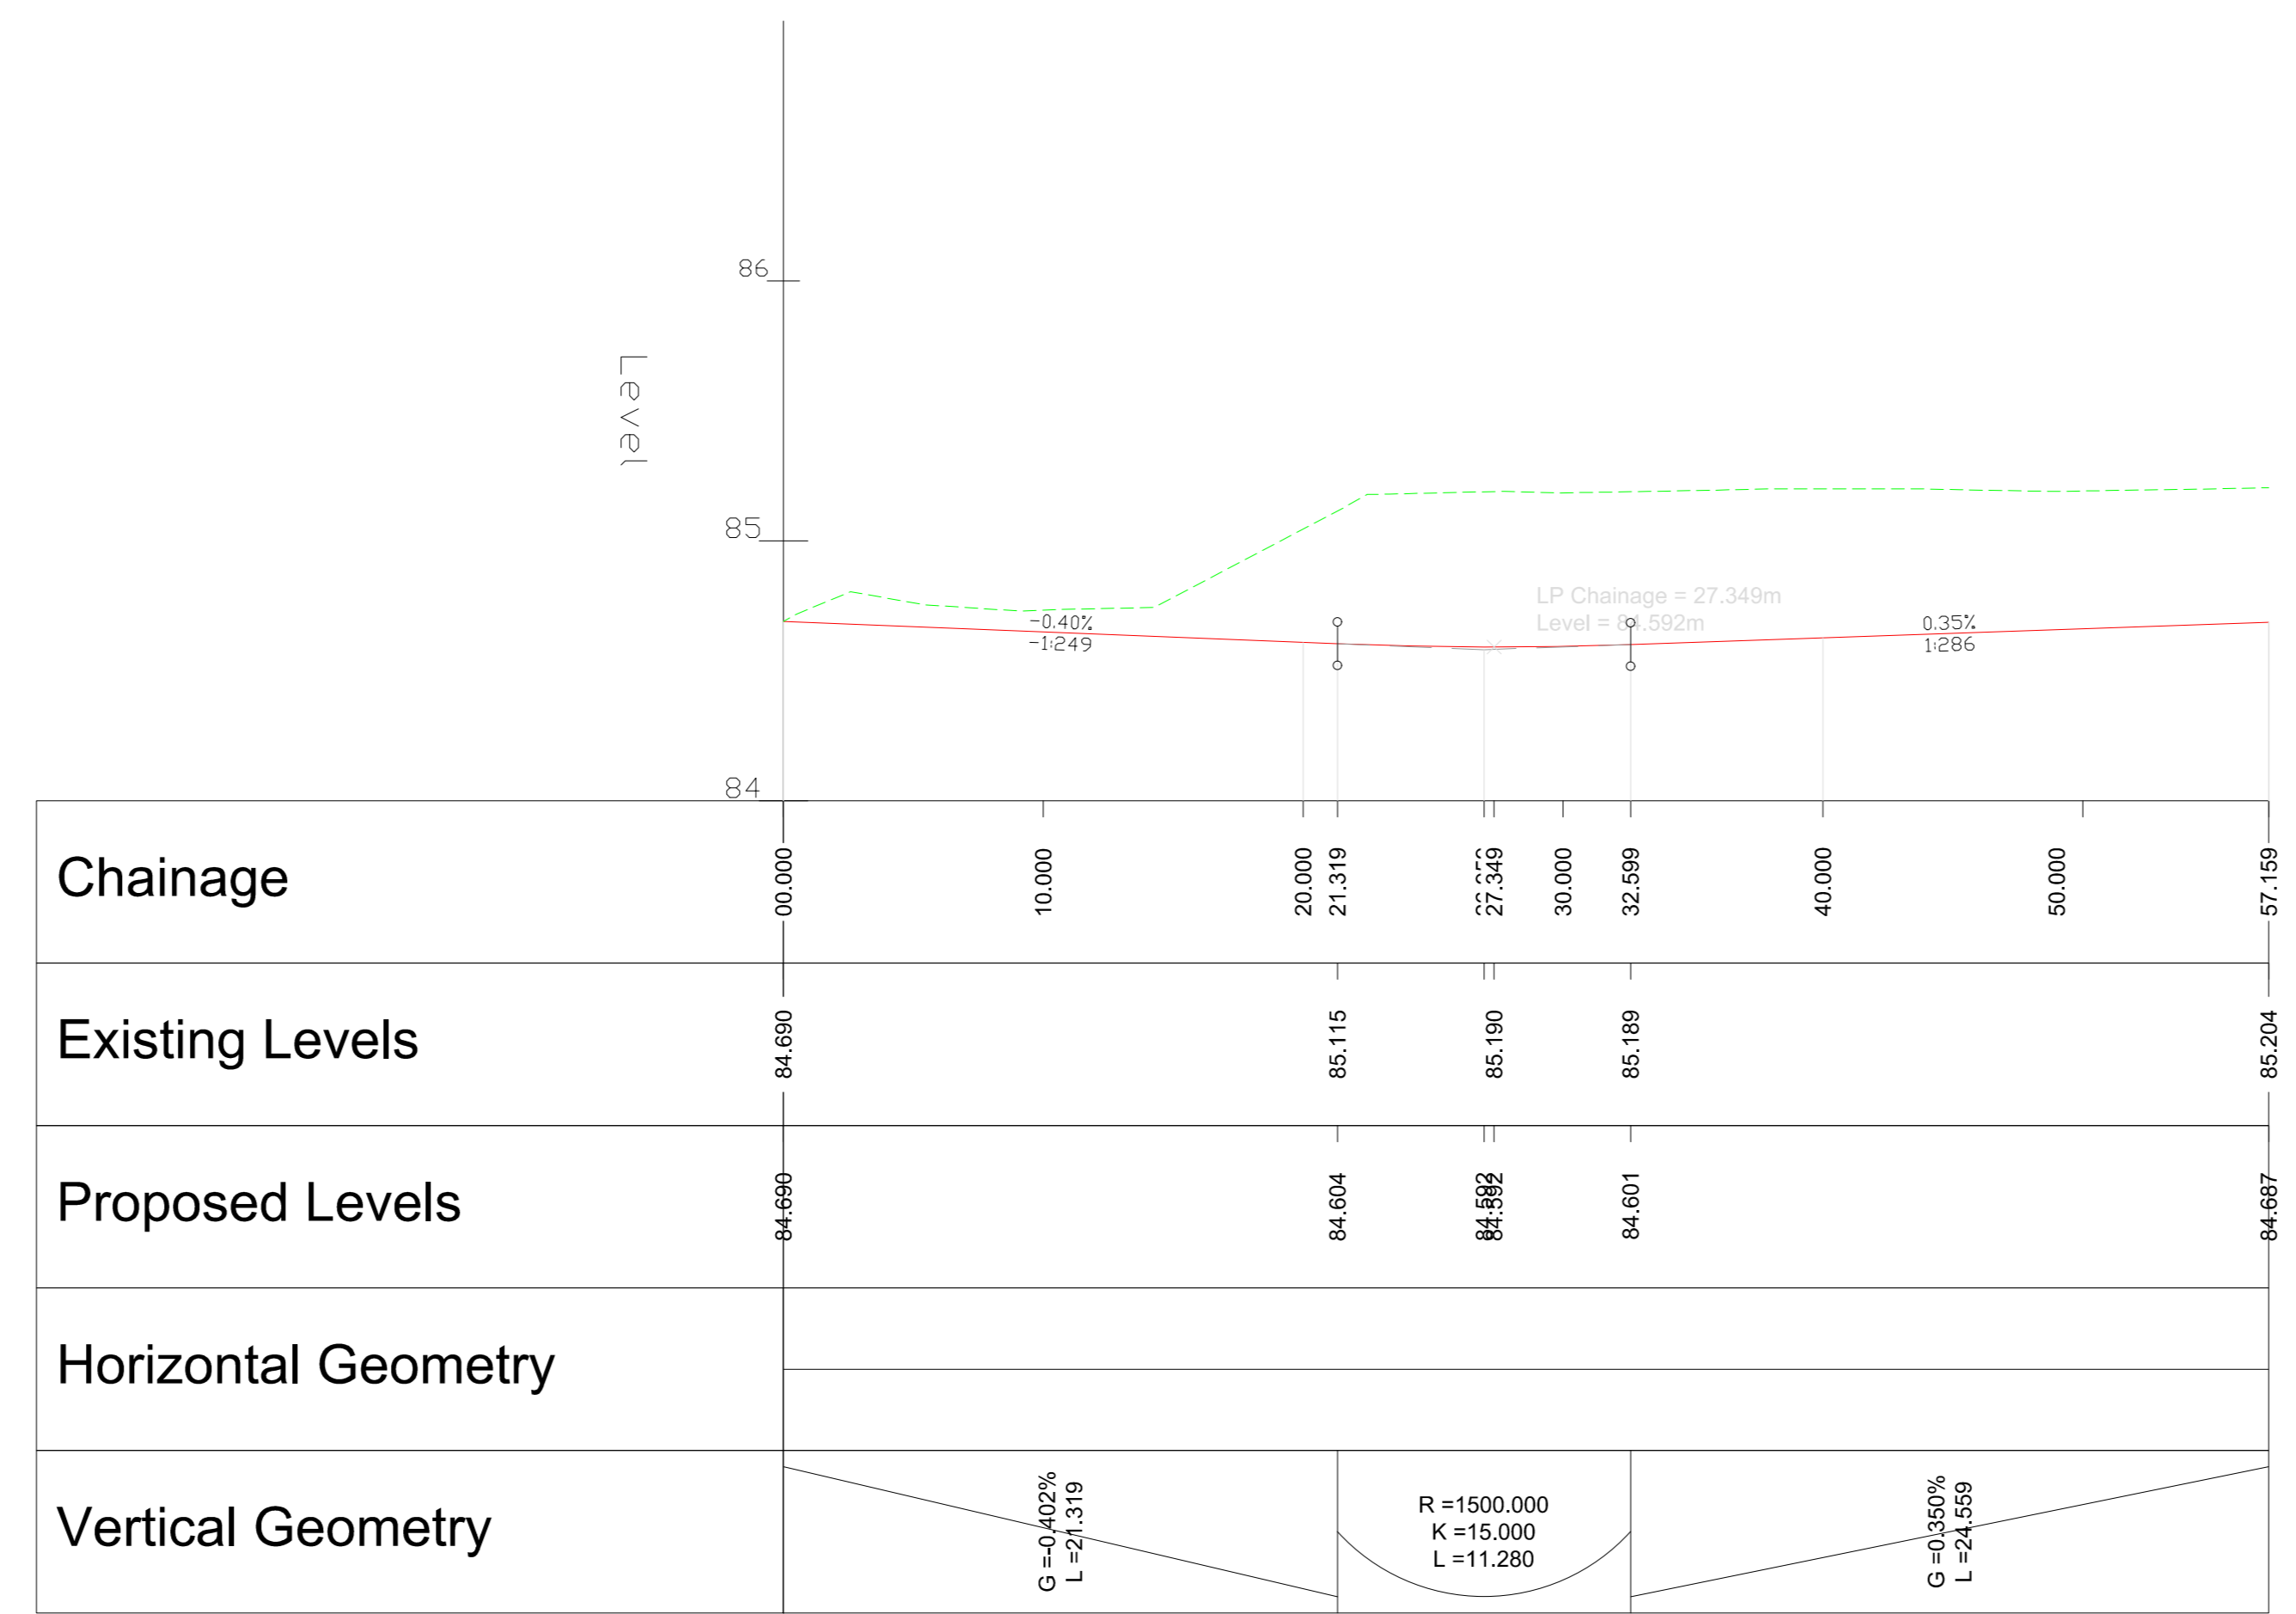

T02	STAGE 4 REVISED ISSUE	22/03/19	FD	LG
T01	STAGE 4 - FOR TENDER	01/03/19	FD	LG

Rev.	Description	Date	By	Check



Currys & Associates: Transport Planning, Civil Engineering, Mechanical Engineering, Environmental & Heritage, Project Design, Surveying, Water & Wastewater, Civil Design, Drainage, Education, Heritage, Leisure, Landscaping, London & Heathrow, Railways, Waterways

Status: **PRELIMINARY**

Project: **SHREDDED WHEAT, METROPOLITAN**

Dwg Title: **LONGITUDINAL SECTIONS
 ALIGNMENT 3**

Size	Date	Drawn By	Designed By	Checked By
A0	01/03/19	FD	FD	LG

Scale: 1:250
 Project No: Originator Zone Level Type Discipline Category Number Rev.

066571 - CUR - 00 - 00 - DR - C - 99009 - T02