


KEY:
 --- EXISTING GROUND LEVEL
 --- PROPOSED GROUND LEVEL

ALIGNMENT - 2
 EXAGGERATED VIEW

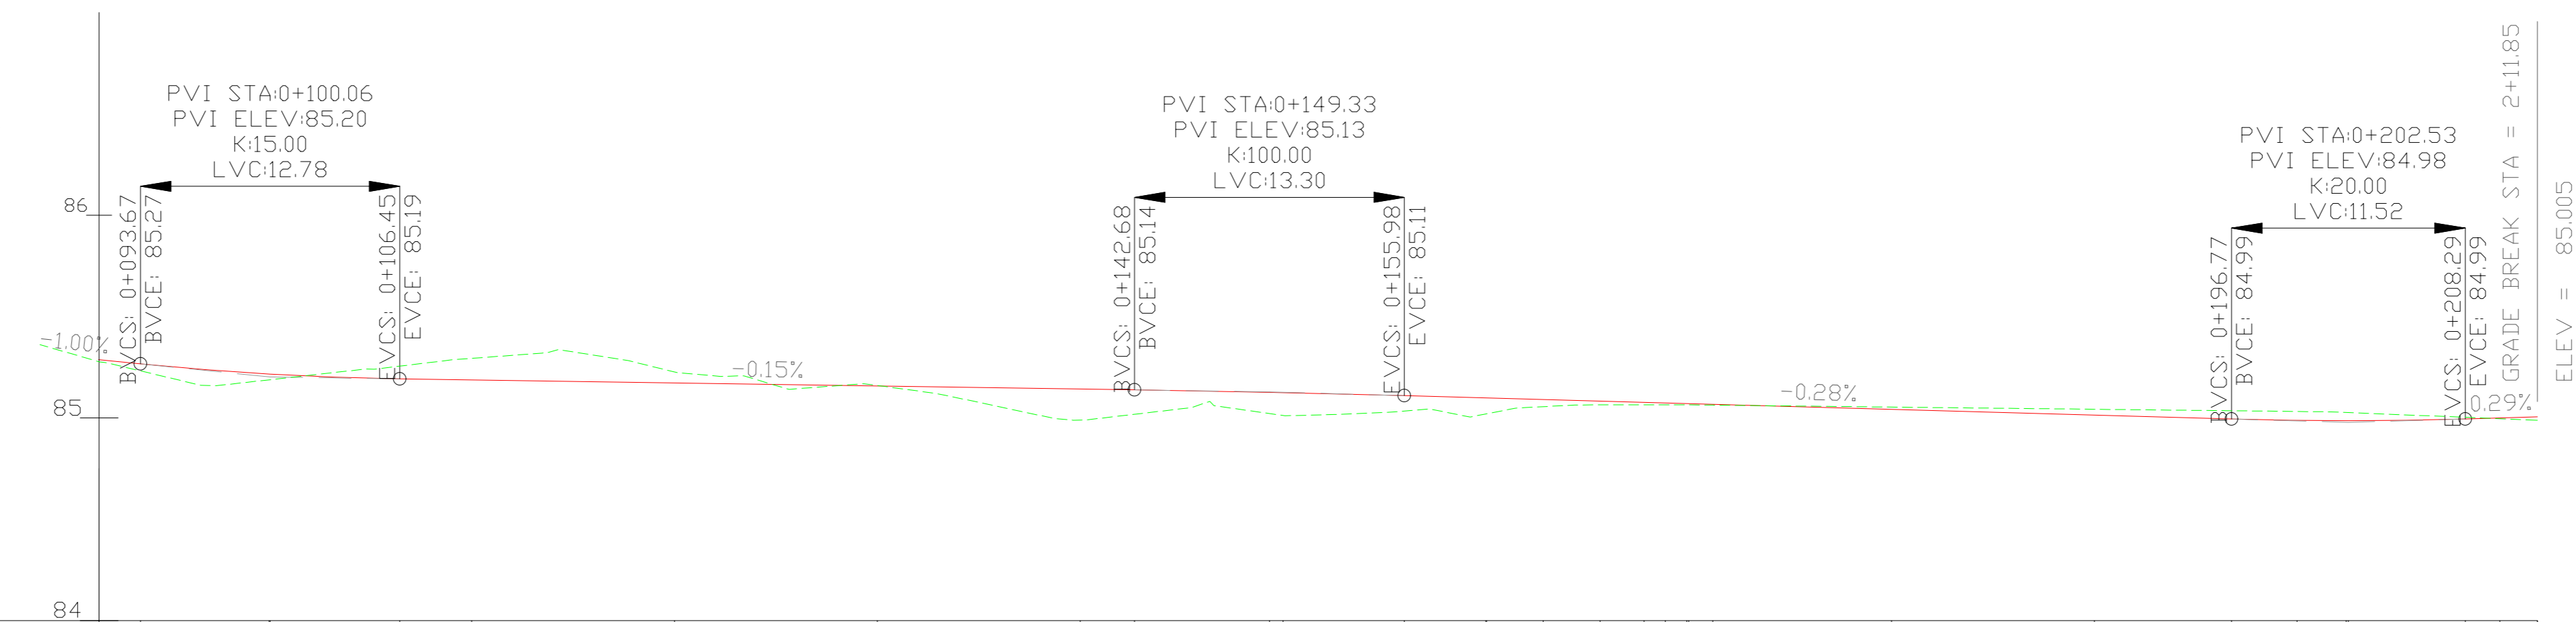

Chainage	94.000 94.867 100.000 106.451 110.000 120.000 130.000 140.000 142.679 150.000 155.963 160.000 162.832 165.630 167.801 168.852 169.903 171.186 180.000 190.000 196.796 200.000 202.577 208.288 210.000 211.848
Existing Levels	85.232 85.198 85.255 85.102 85.008 85.000 85.002 85.076 85.070 85.066 85.035 85.028 85.002 84.988
Proposed Levels	85.296 85.215 85.192 85.138 85.128 85.109 85.098 85.090 85.082 85.076 85.070 85.066 84.994 84.986 84.965 85.005
Horizontal Geometry	L=68.414 R: 97.276 L: 5.596 R: 1000.000 K: 100.000 L: 13.304 L=2.171 165.630 167.801 R: 35.970 L: 2.101 L=1.283 169.903 171.186 L=40.662 211.848
Vertical Geometry	R=1500.000 K=15.000 L=12.784 G=-0.150% L=38.228 R=1000.000 K=100.000 L=13.304 G=-0.280% L=47.124 R=2000.000 K=20.000 L=11.523 G=-0.290% L=53.662

T02	STAGE 4 REVISED ISSUE	22/03/19	FD	LG
T01	STAGE 4 - FOR TENDER	01/03/19	FD	LG

Rev.	Description	Date	By	Chk'd
------	-------------	------	----	-------



Status: PRELIMINARY

Project: SHREDDED WHEAT, METROPOLITAN

Dwg Title: LONGITUDINAL SECTIONS
ALIGNMENT 2

Size	Date	Drawn By	Designed By	Checked By			
A0	01/03/19	FD	FD	LG			
Scale: 1:250							
Project No:	Originator:	Zone:	Level:	Type:	Discipline:	Category/Number:	Rev.:
066571	CUR	00	00	DR	C	99008	T02

I:\Projects\2019\066571 - CUR - 00 - 00 - DR - C - 99008 - T02 - SHREDDED WHEAT, METROPOLITAN - PRELIMINARY - 22/03/19 - LG