



This drawing is the property of Bradley Murphy Design Ltd. Copyright is reserved by them and the drawing is issued on the condition that it is not copied, reproduced, retained nor disclosed to any unauthorized person either wholly or in part without the consent of Bradley Murphy Design Ltd.

- NOTES:
1. THIS DRAWING SHOULD BE READ IN CONJUNCTION WITH ALL OTHER LANDSCAPE DRAWINGS AND DOCUMENTS
 2. THIS DRAWING IS NOT INTENDED FOR CONSTRUCTION
 3. DO NOT SCALE FROM THIS DRAWING
 4. ANY DISCREPANCIES WITHIN THIS DRAWING OR BETWEEN THIS DRAWING AND ANY OTHER INFORMATION IS TO BE REPORTED TO BMD FOR CLARIFICATION

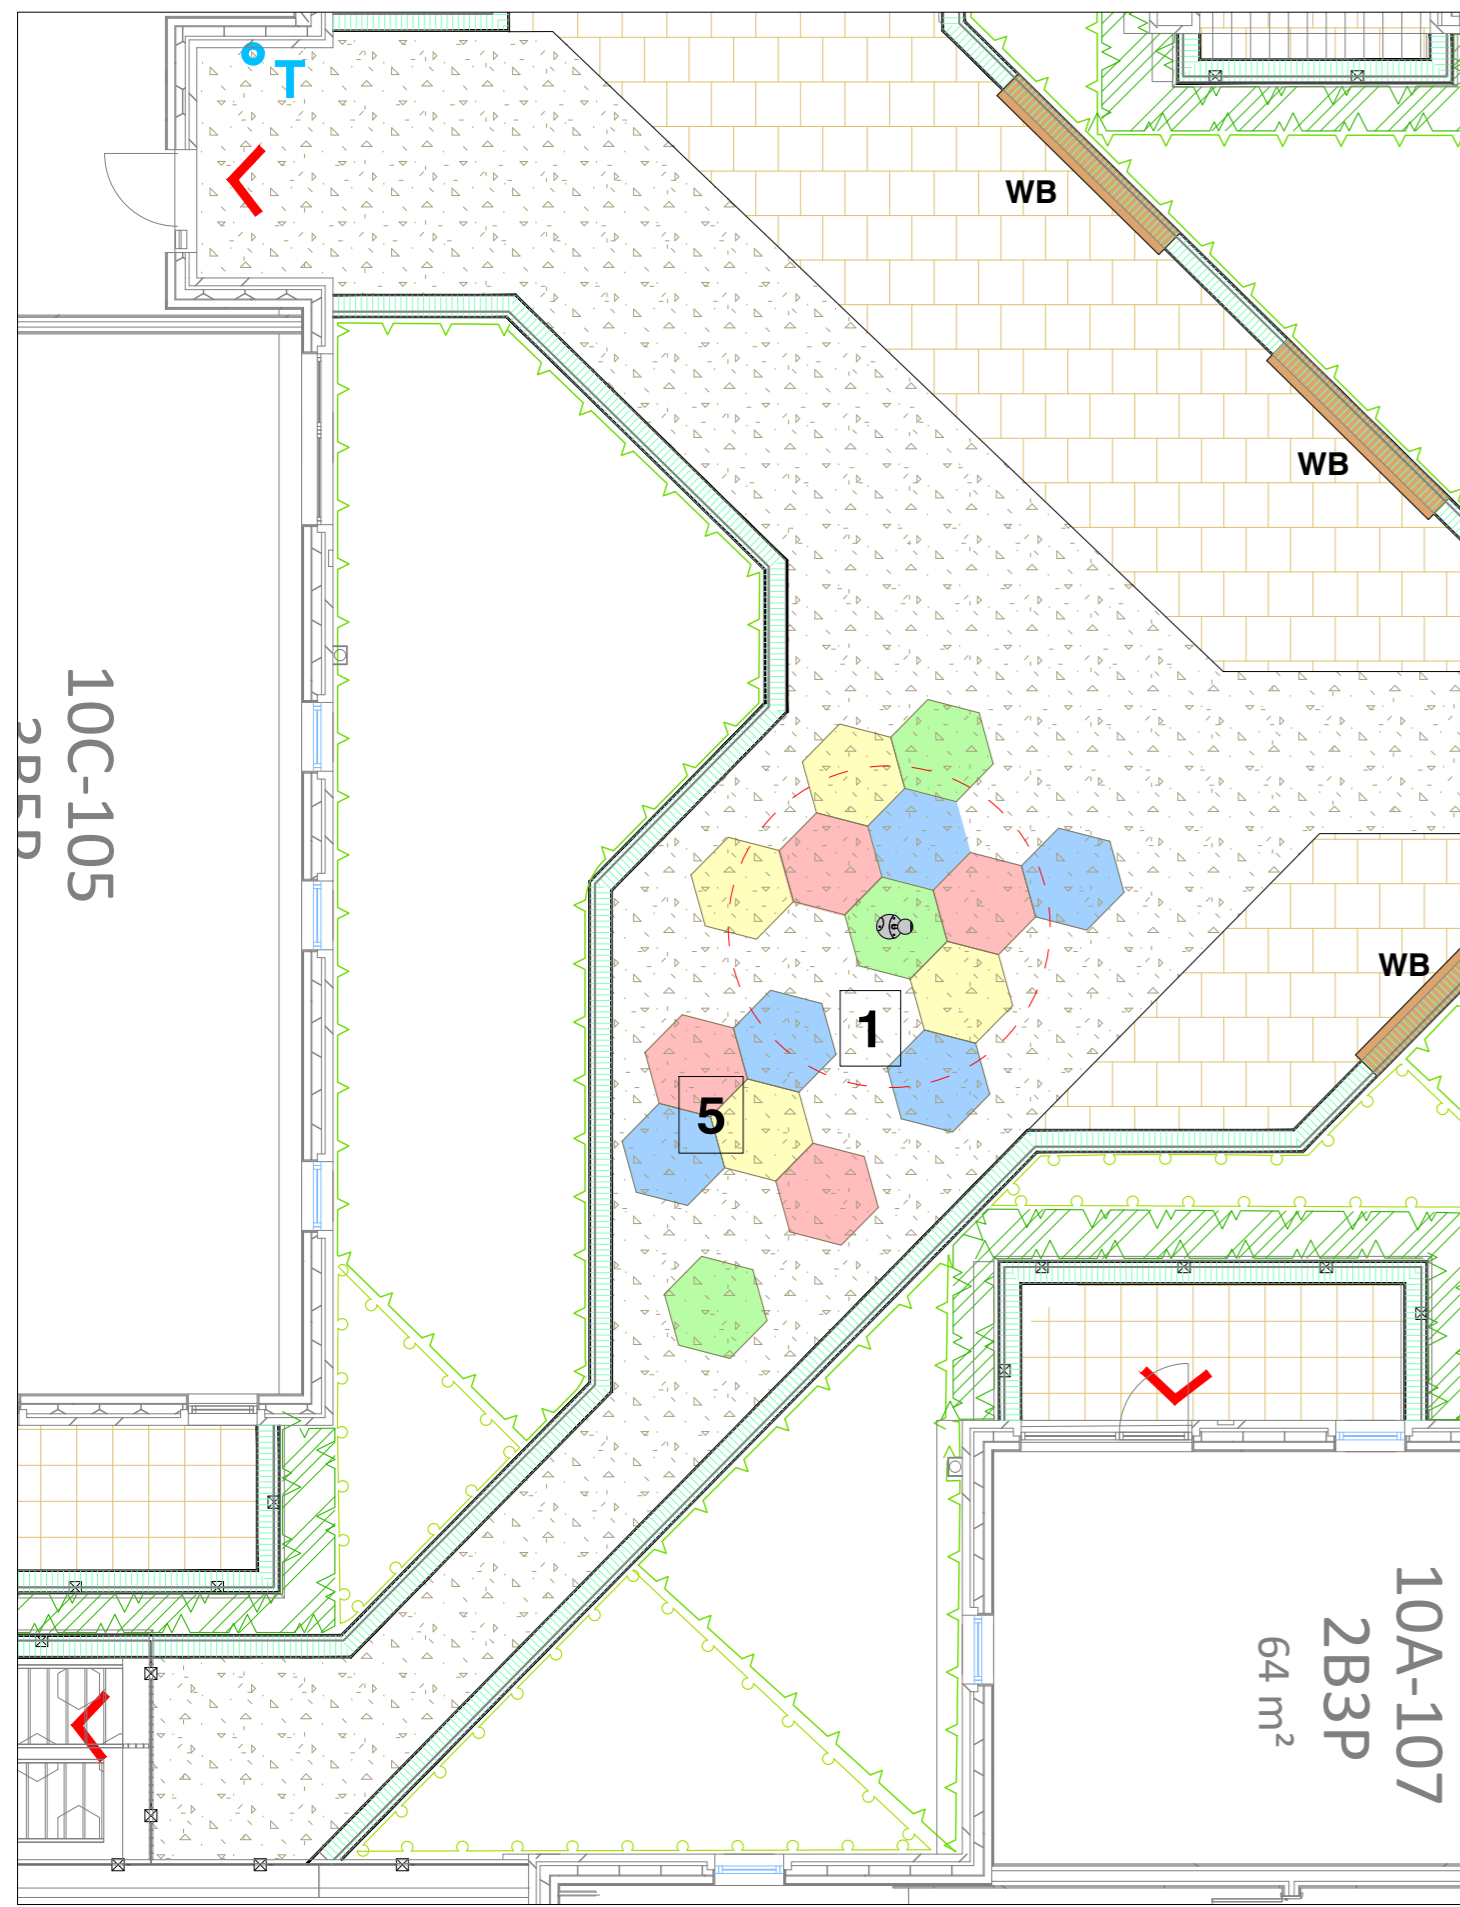

BLOCK 10

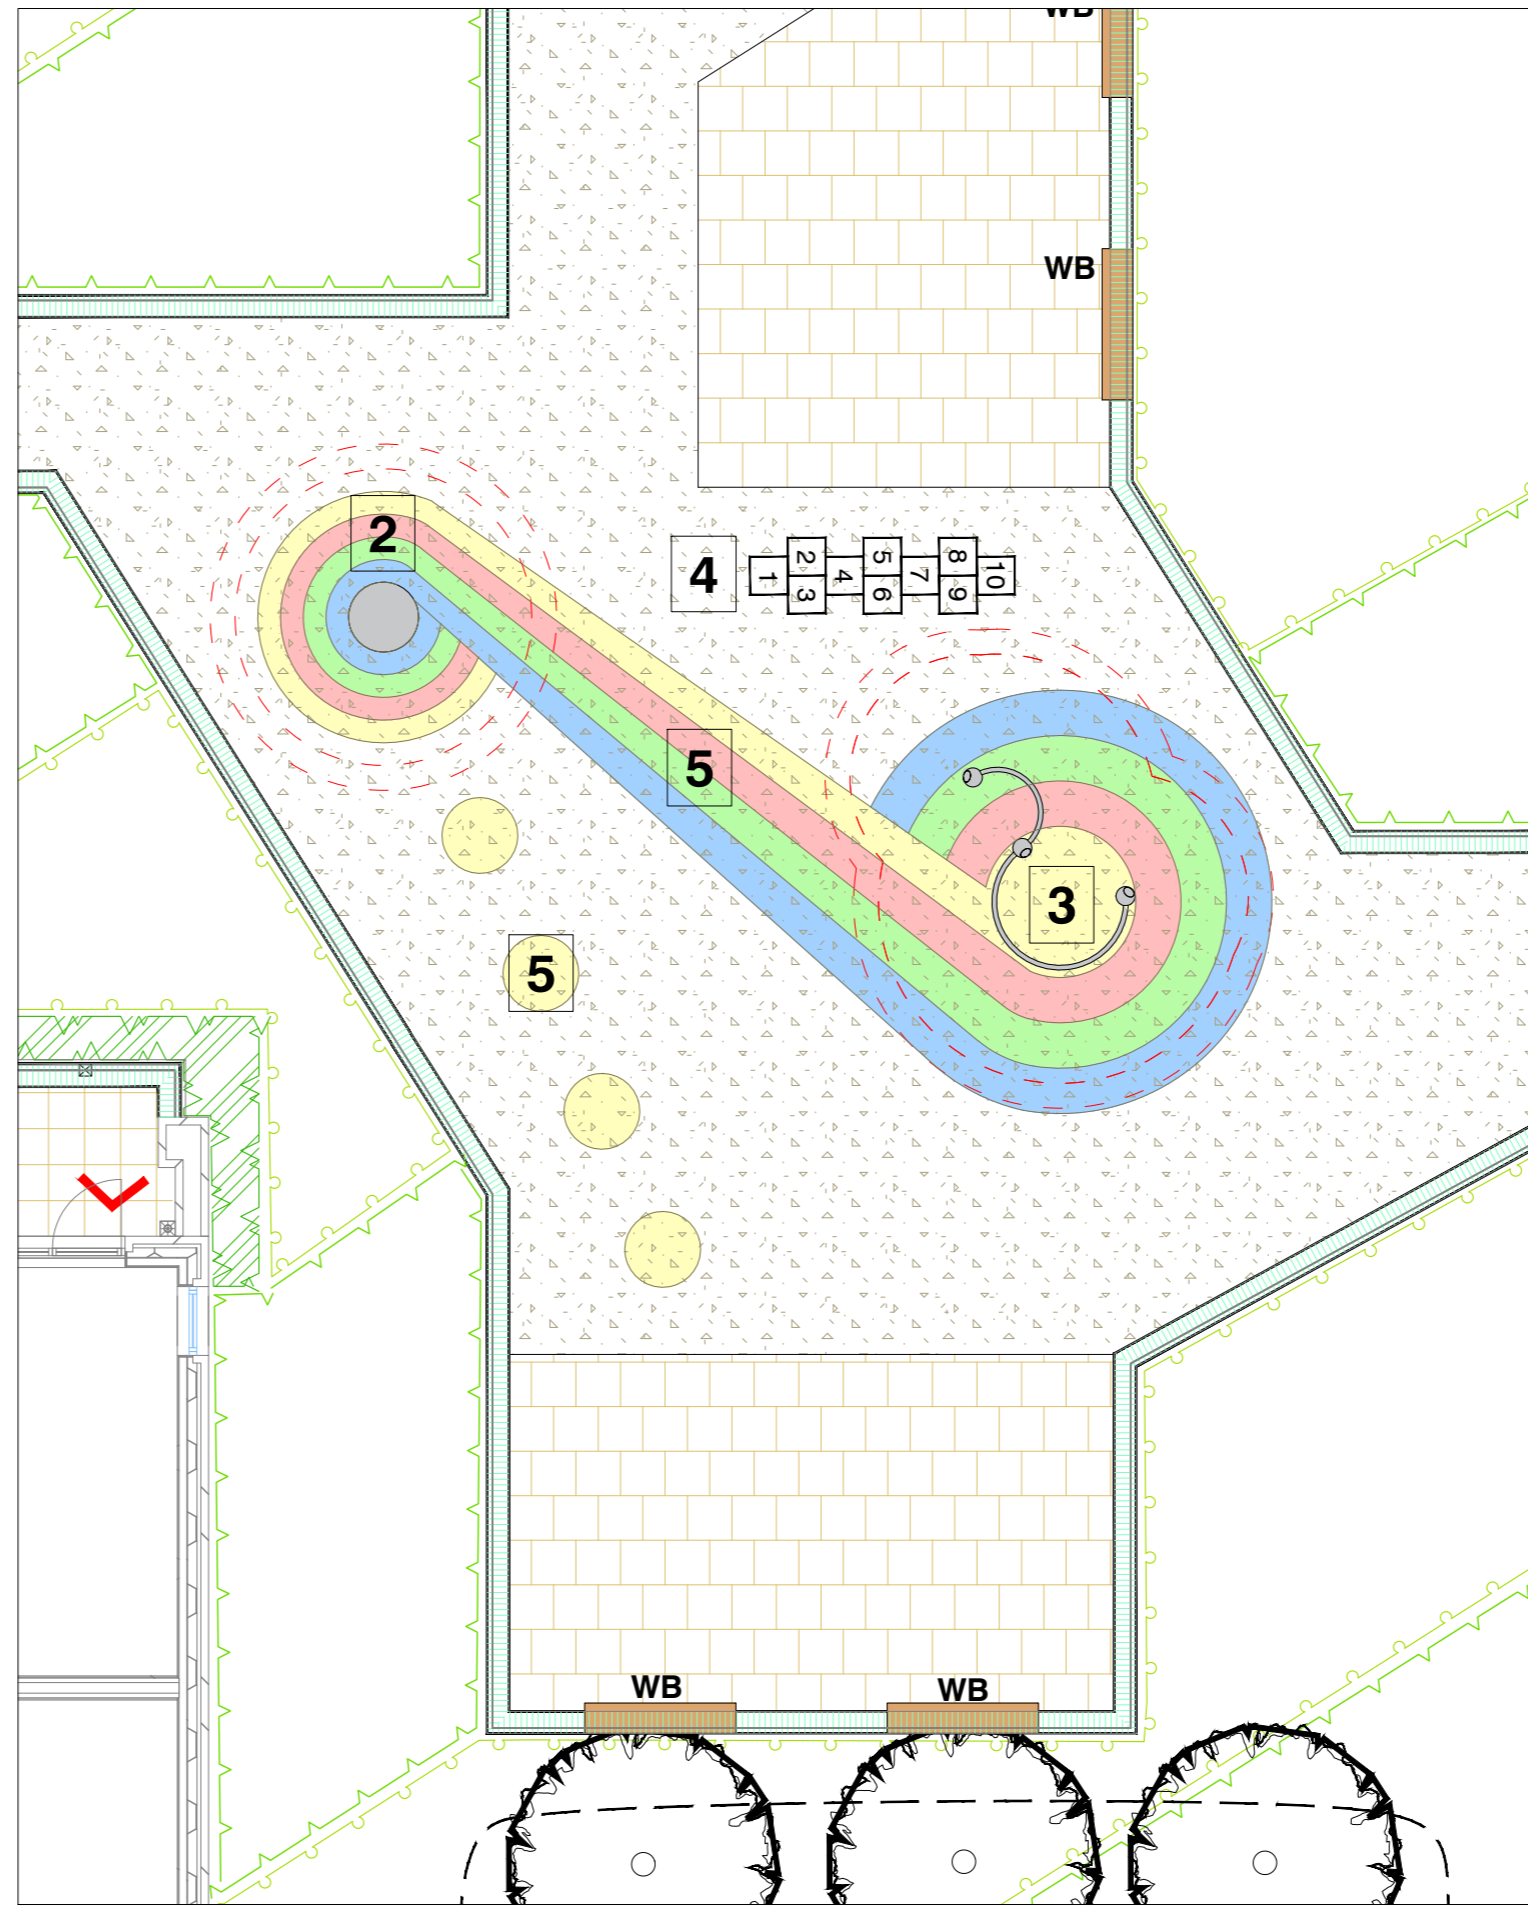

BLOCK 11

REF	DETAILS	IMAGES
1	URBAN DESIGN BERLIN CATS TAIL 03 <ul style="list-style-type: none"> REFER TO SPECIFICATION CLAUSE Q52:304A STANDARD: TO BS EN 1176 MANUFACTURER: URBAN DESIGN BERLIN PRODUCT REFERENCE: CATS TAIL 03 PRODUCT CODE: 90.260.203 MATERIALS: STAINLESS STEEL CRITICAL FALL HEIGHT: 400MM 	
2	URBAN DESIGN BERLIN DOME 02 <ul style="list-style-type: none"> REFER TO SPECIFICATION CLAUSE Q52:304B STANDARD: TO BS EN 1176 MANUFACTURER: URBAN DESIGN BERLIN PRODUCT REFERENCE: DOME 02 PRODUCT CODE: 90.260.702 MATERIALS: STAINLESS STEEL CRITICAL FALL HEIGHT: 600MM 	
3	URBAN DESIGN BERLIN ORBIT 01 <ul style="list-style-type: none"> REFER TO SPECIFICATION CLAUSE Q52:304C STANDARD: TO BS EN 1176 MANUFACTURER: URBAN DESIGN BERLIN PRODUCT REFERENCE: ORBIT 01 PRODUCT CODE: 90.160.210 MATERIALS: STAINLESS STEEL, ALUMINUM BALL CRITICAL FALL HEIGHT: 300MM 	
4	HOPSCOTCH GRAPHICS <ul style="list-style-type: none"> REFER TO SPECIFICATION CLAUSE Q23:116 MANUFACTURER: ADDAGRIP PRODUCT REFERENCE: ADDACOLOR 3MM COLOUR: BLACK PRODUCT CODE: AC-0101-3 	
5	PLAY FEATURE GRAPHICS <ul style="list-style-type: none"> REFER TO SPECIFICATION CLAUSE Q23:116 MANUFACTURER: ADDAGRIP PRODUCT REFERENCE: ADDACOLOR 3MM COLOURS: RED, BLUE, GREEN, YELLOW PRODUCT CODE: AC-3020-3, AC-022-3, AC-6018-3, AC-1018-3 	

Rev	Description	Date	
--	--	--	
Purpose of Issue			
TENDER			
Bradley Murphy Design Ltd 6 The Courtyard Hatton Technology Park Dark Lane Hatton Warwickshire CV35 8XB			
t: 01926 676496 e: info@bradleymurphydesign.co.uk www.bradleymurphydesign.co.uk			
Client			
METROPOLITAN HOUSING TRUST			
Project			
BROADWATER ROAD, WELWYN GARDEN CITY			
PHASE 1 - BLOCK 10 & 11			
Drawing Title			
PODIUM PLAY AREAS PLAN			
Drawn	Checked	Approved	Date
JB	DB	RW	01/03/2019
Job No.	Scale	Sheet Size	Revision
17.023	1:100	A1	-
Drawing Number			
BMD.17.023.DR.T023			

