





Structures • Civils • Environmental • Infrastructure • Transport Planning • Sustainability • Expert Advisory Services  
 Birmingham • Bristol • Cardiff • Douglas • Dublin • Edinburgh • Glasgow • Kendal • Leeds • Liverpool • London • Manchester • Nottingham

Project:	SHREDDED WHEAT, METROPOLITAN			Status:	STAGE 4	
Drg Title:	ATTENUATION TANK DETAIL			Drawn By:	NMH	Checked By: MS
				Designed By:	NMH	Date: 12.12.19
				Scale:	NTS	
Project No:	Originator:	Zone:	Level:	Type:	Discipline:	Category / Number:
066571	- CUR	- 00	- 00	- DR	- C	- 98006 -P01

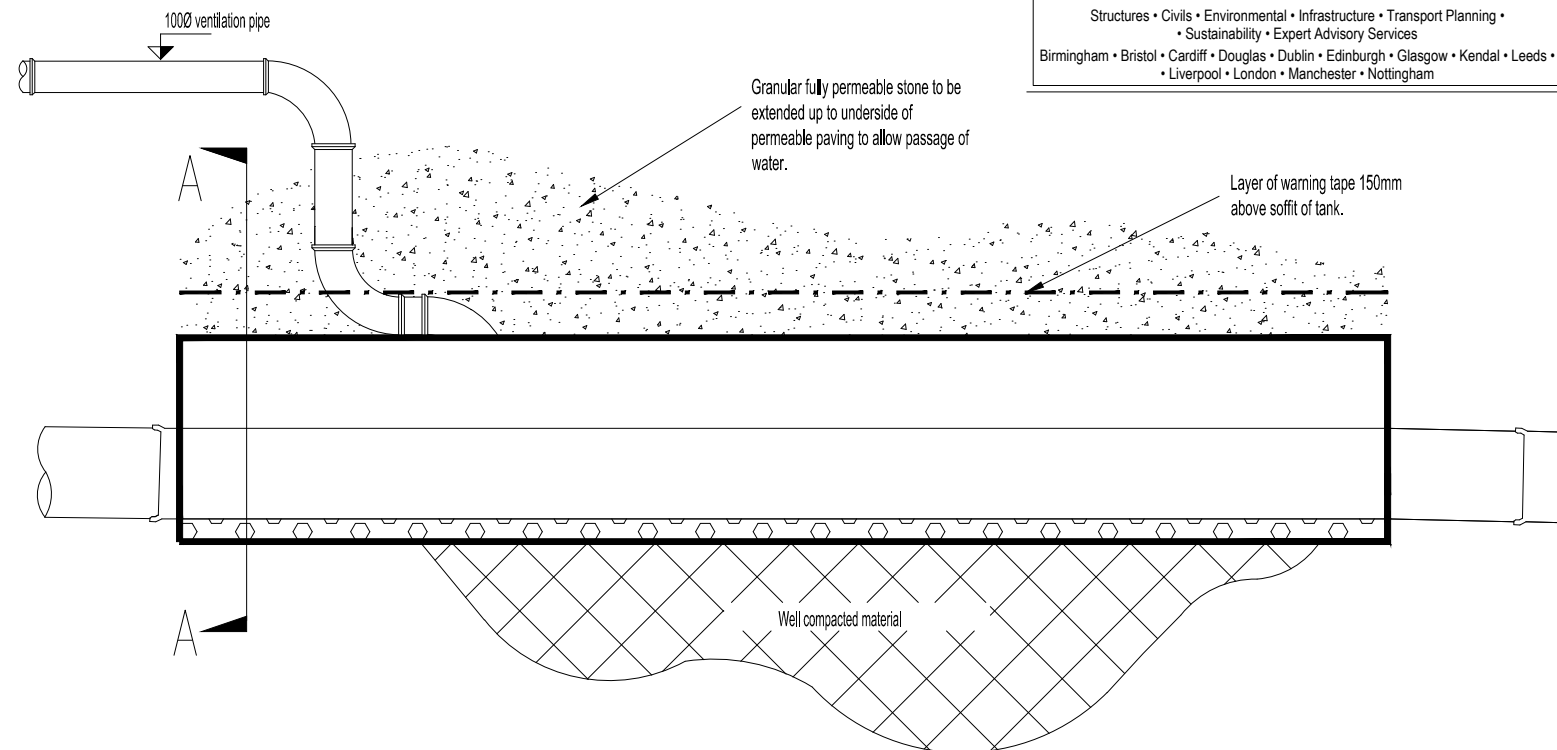

**Attenuation Tank Below Permeable Surfacing  
 Long Section**

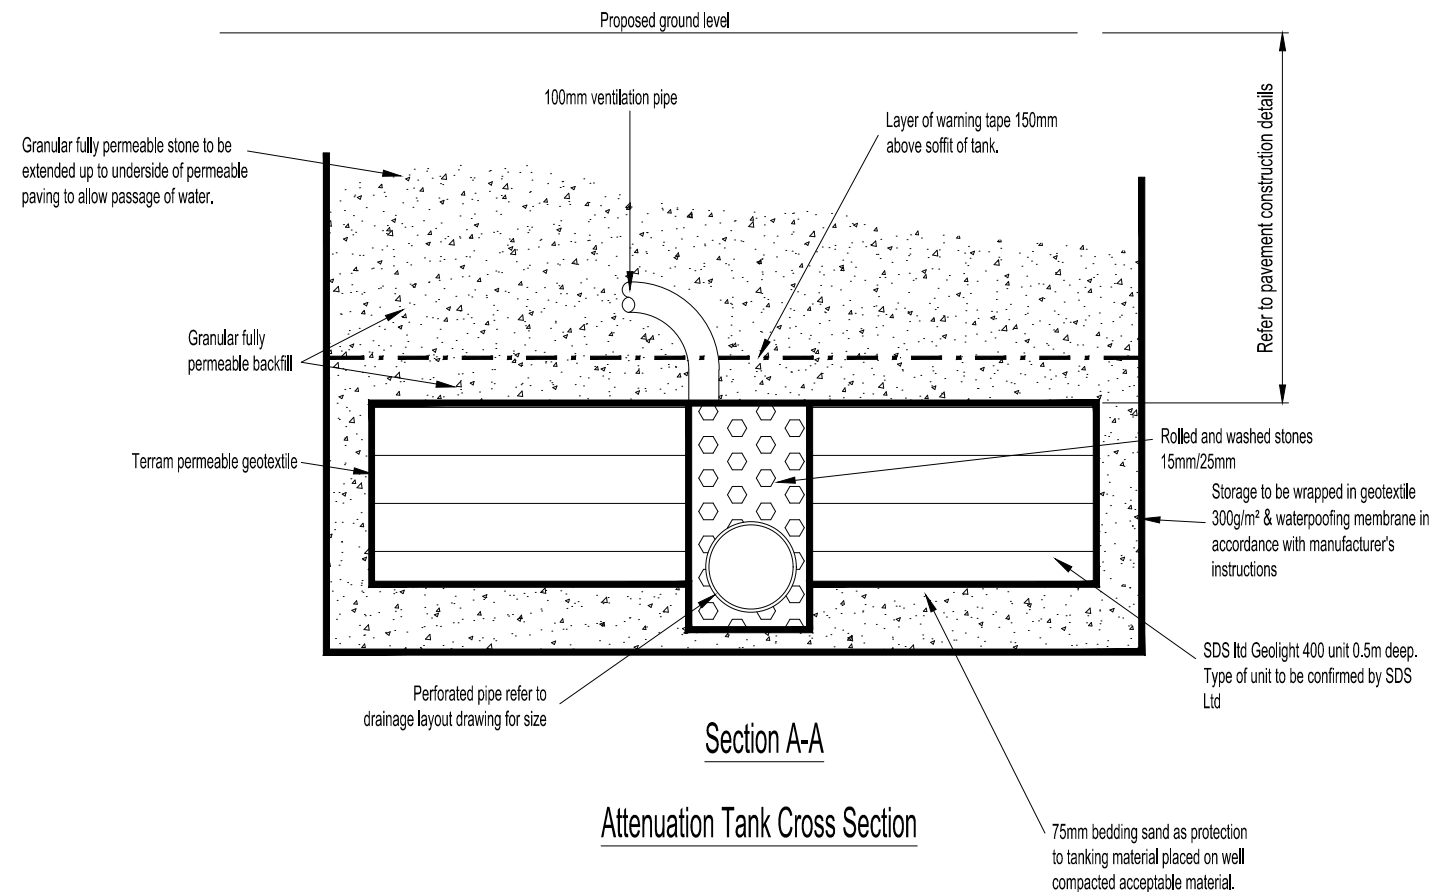

**Section A-A  
 Attenuation Tank Cross Section**