


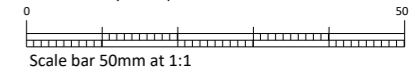

This drawing to be read in accordance with the specification/Bills of Quantities and related drawings. No Dimensions to be scaled from this drawing. All stated dimensions to be verified on site and the Architect notified of any discrepancies.




KEY:

- Hybrid planning application site boundary

- Application Boundary for Residential Scheme (Outline Application) - approval sought for means of access only. Details of appearance, landscaping, layout and scale to be approved as Reserved Matters.

- Application Boundary for Hostel Scheme - details submitted for access, maintenance, landscaping, layout and scale (no details retained for approval as Reserved Matters).

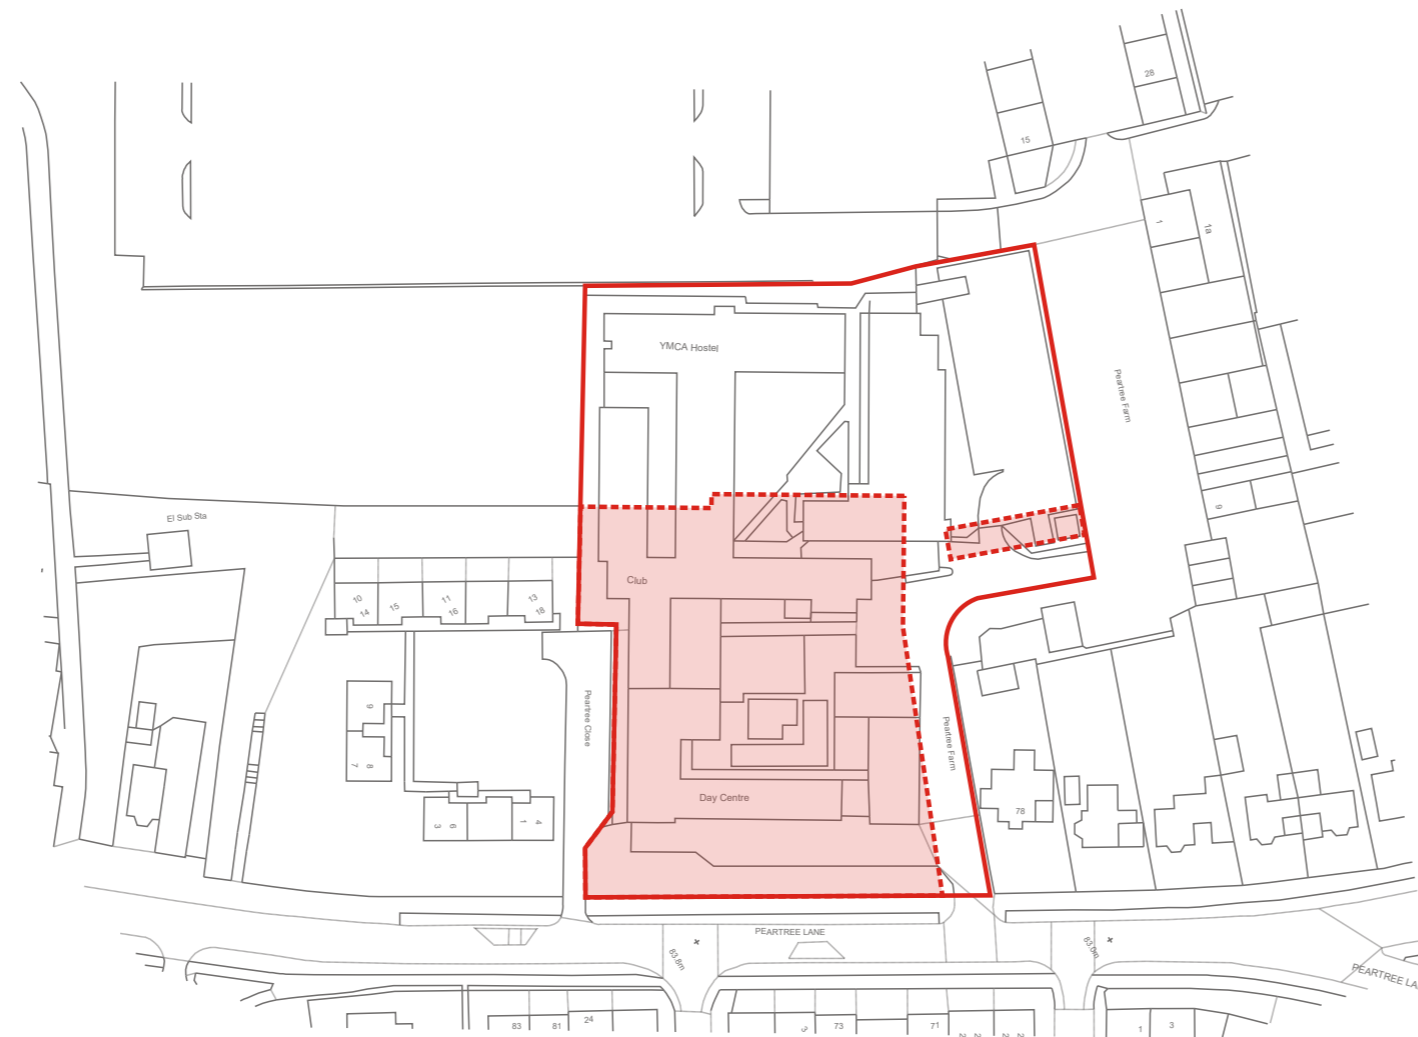

FOR PLANNING

REV	DATE	NOTE	IN

Project

**YMCA
PEARTREE LANE
WELWYN GARDEN CITY**

Title

**APPLICATION SITE
BOUNDARY PLAN**

Scale 1:1250 @A3	Date SEPT 2019
Drawn SD	Checked AL

Drawing Number 8057 / P100	Revision -
--------------------------------------	---------------

Saunders
Architecture + Urban Design