



This drawing to be read in accordance with the specification/Bills of Quantities and related drawings. No Dimensions to be scaled from this drawing. All stated dimensions to be verified on site and the Architect notified of any discrepancies.

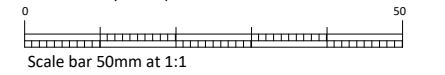


KEY PLAN

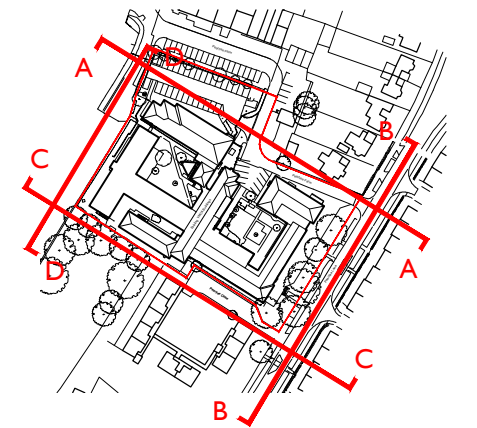


KEY


--- HYBRID PLANNING APPLICATION SITE BOUNDARY

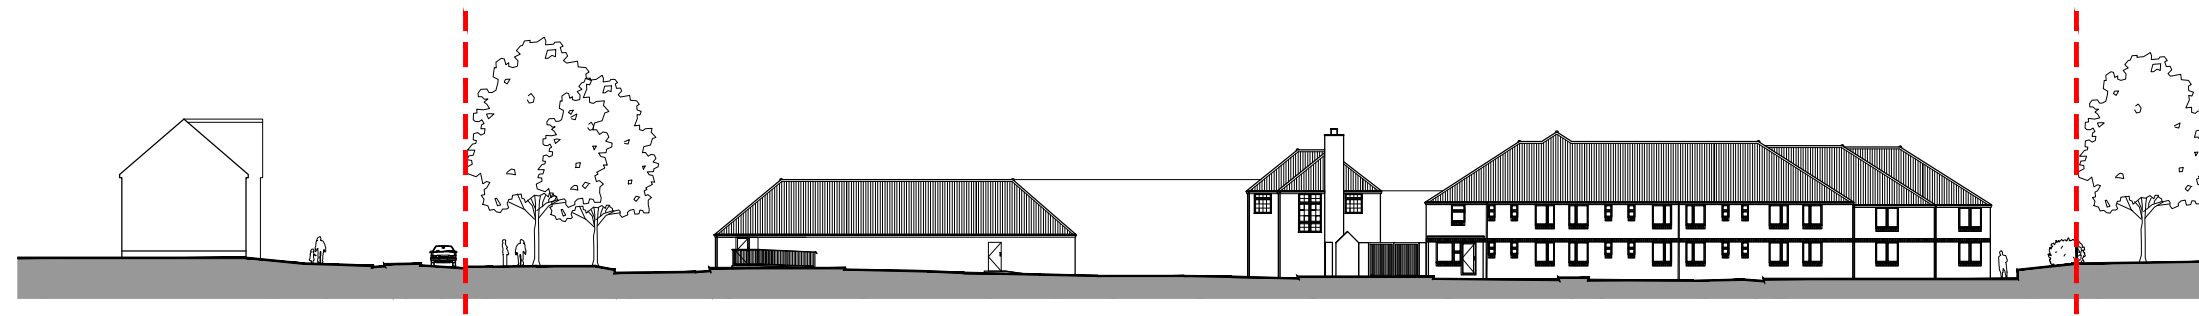


EXISTING ELEVATION AA

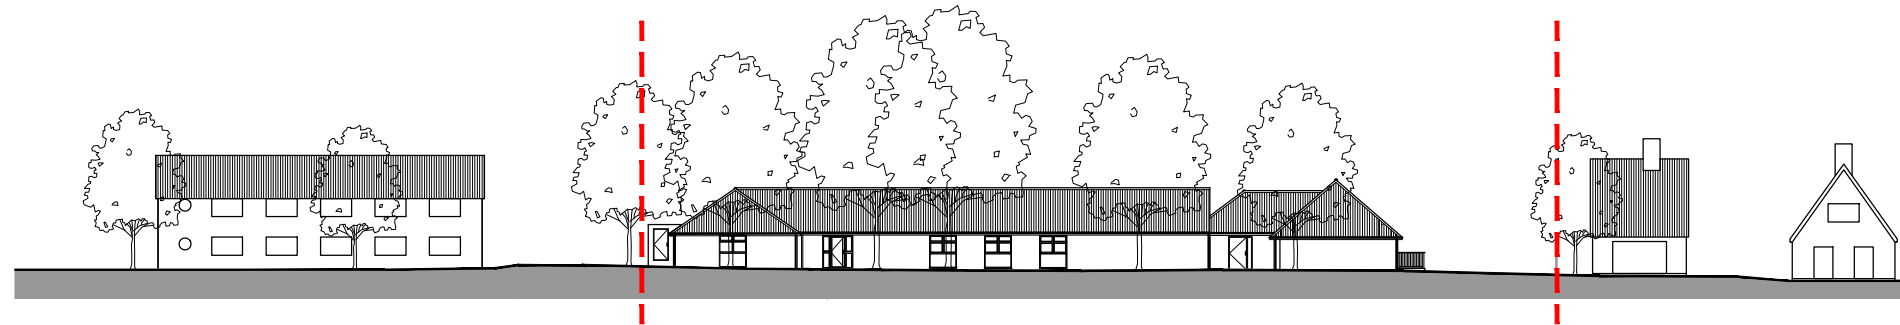

EXISTING ELEVATION BB

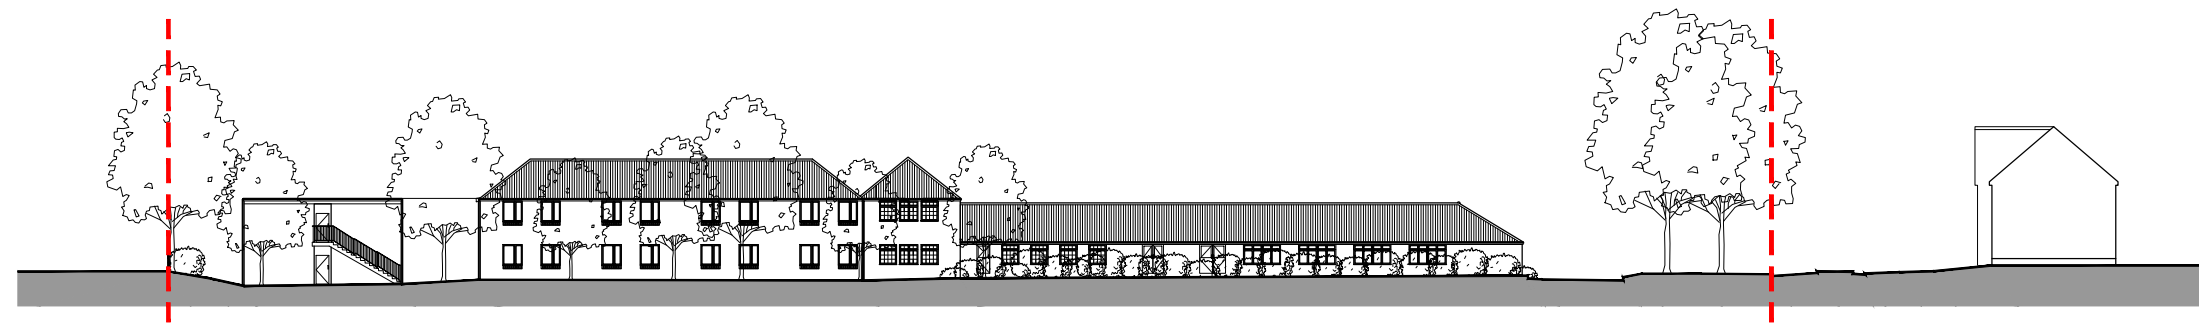

EXISTING ELEVATION CC

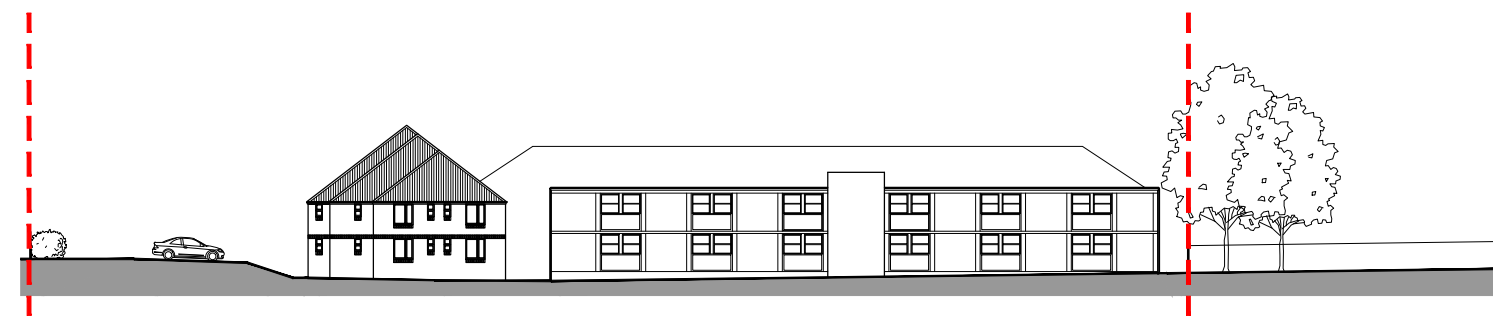

EXISTING ELEVATION DD

FOR PLANNING

REV	DATE	NOTE	IN

Project
**YMCA
PEARTREE LANE
WELWYN GARDEN CITY**

Title
EXISTING ELEVATIONS

Scale 1:500 @ A3	Date SEPT 19
Drawn AE	Checked MB
Drawing Number 8057 / P012	Revision -

Saunders
Architecture + Urban Design